



STATE	PROJECT NO.	YEAR	SHEET NO.	TOTAL SHEETS
KANSAS	87 N-0361-01	2011	87	169

MKEC
ENGINEERING
CONSULTANTS, INC.
411 N. WEBB ROAD
WICHITA, KS. 67206
316-684-9600


**LINCOLN STREET BRIDGE AND
DAM IMPROVEMENTS OVER
ARKANSAS RIVER**

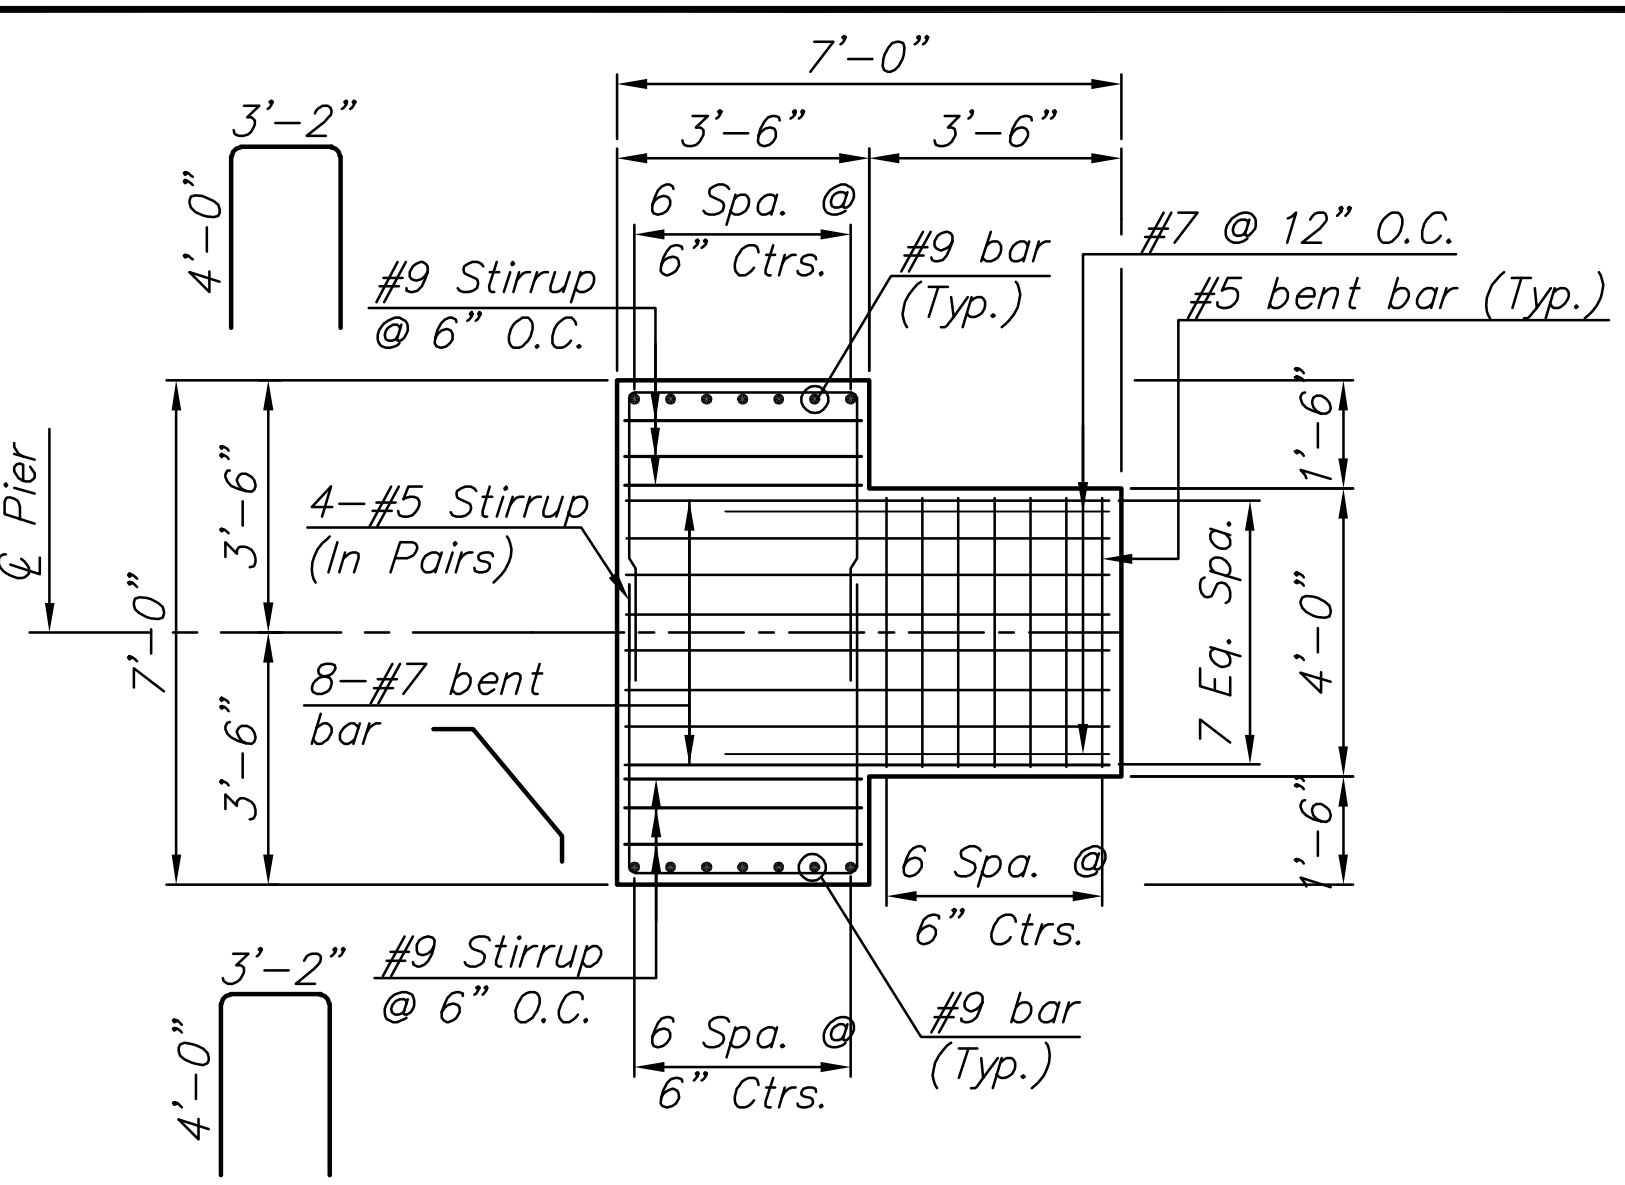


SECTION C-C

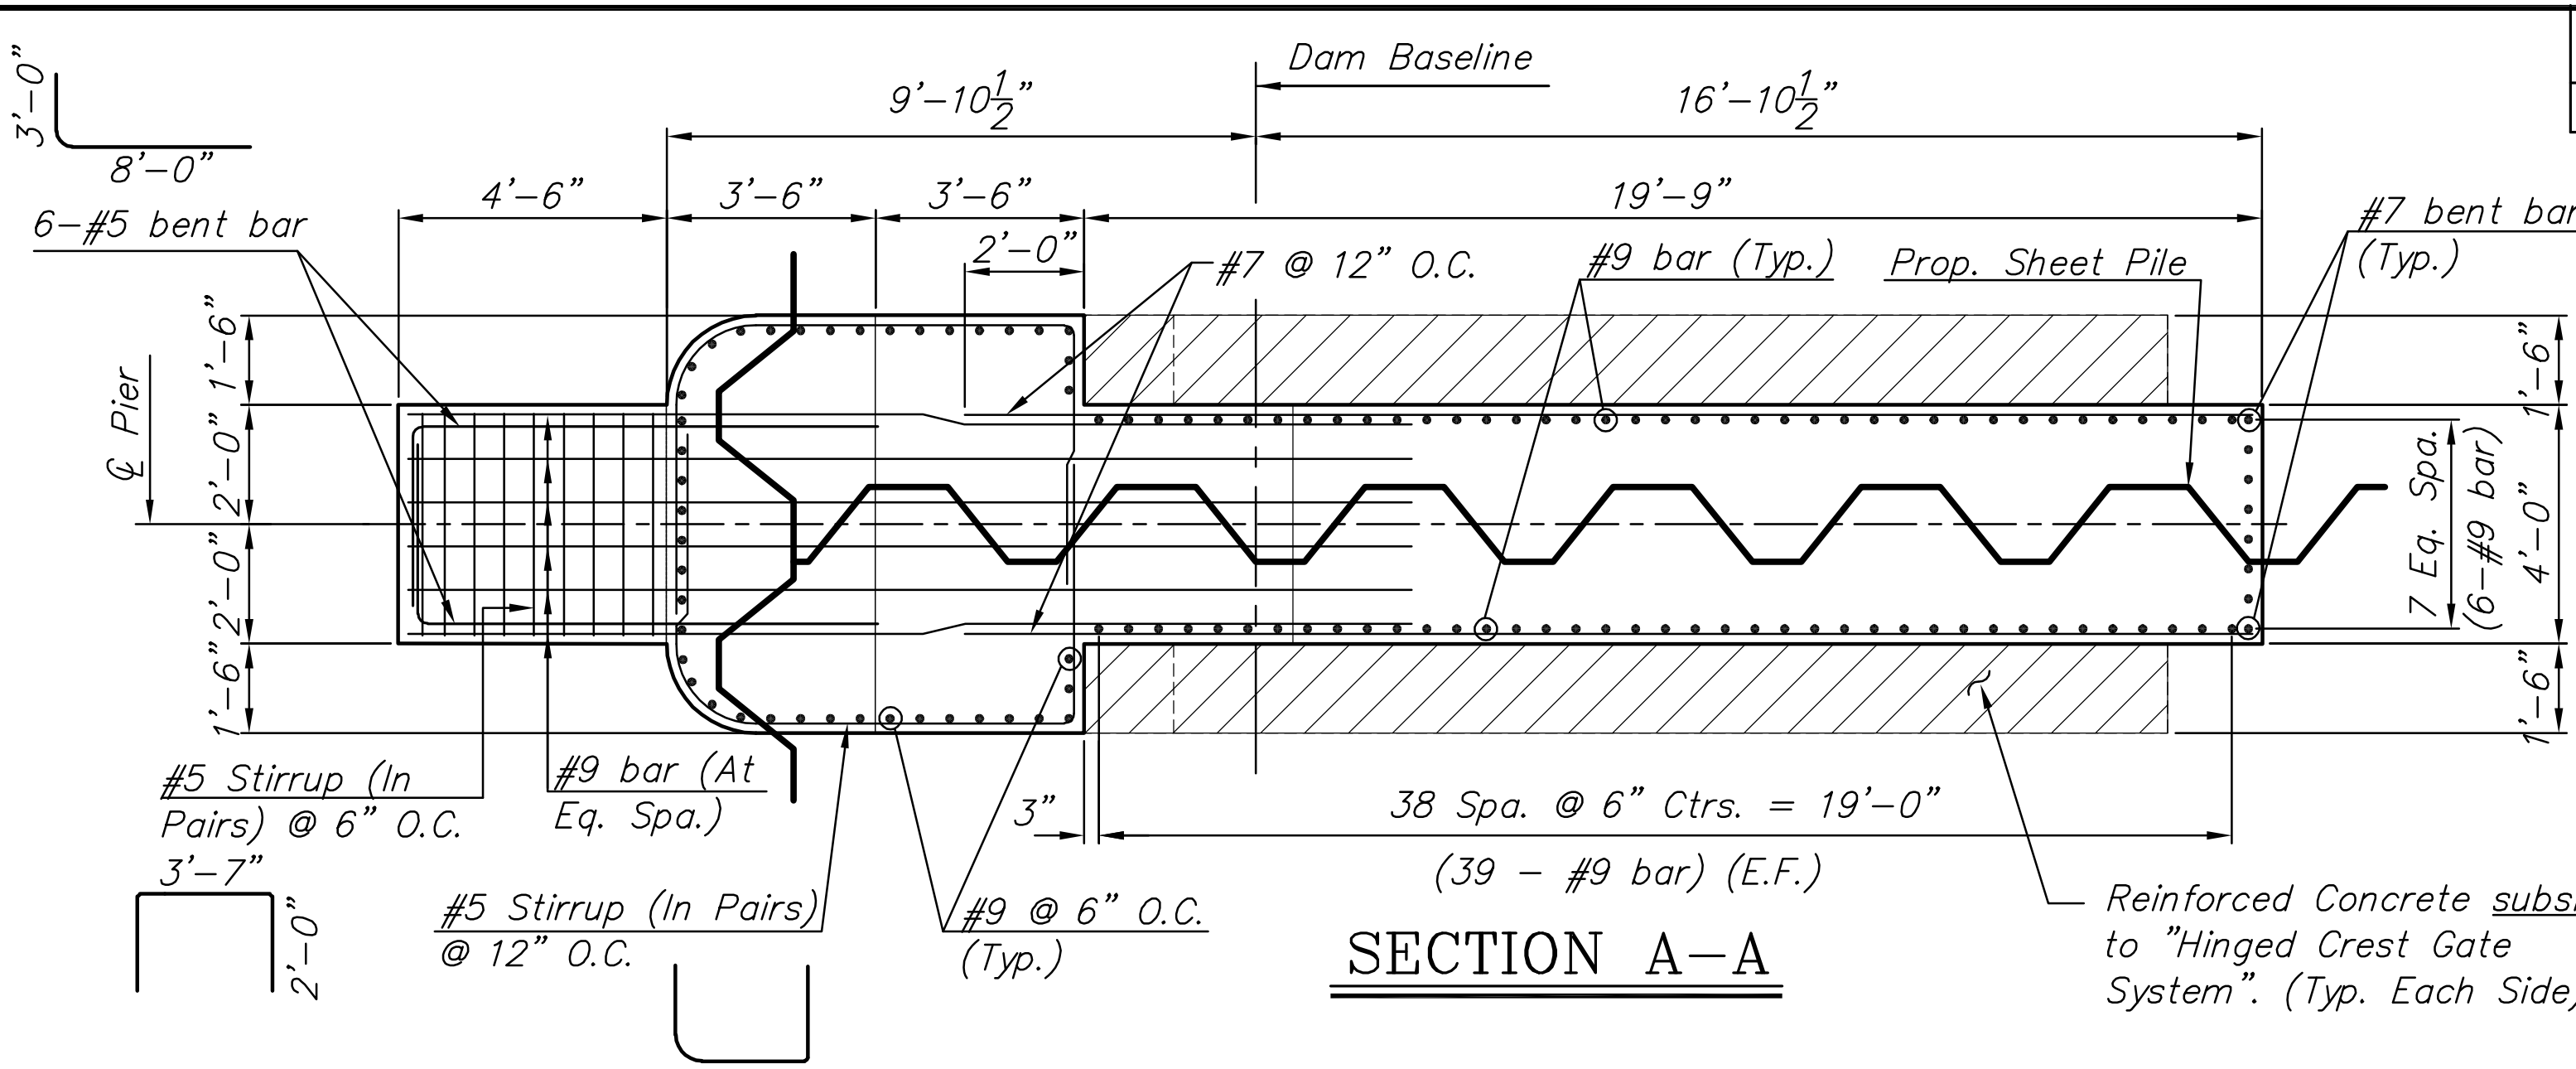


SECTION A-A

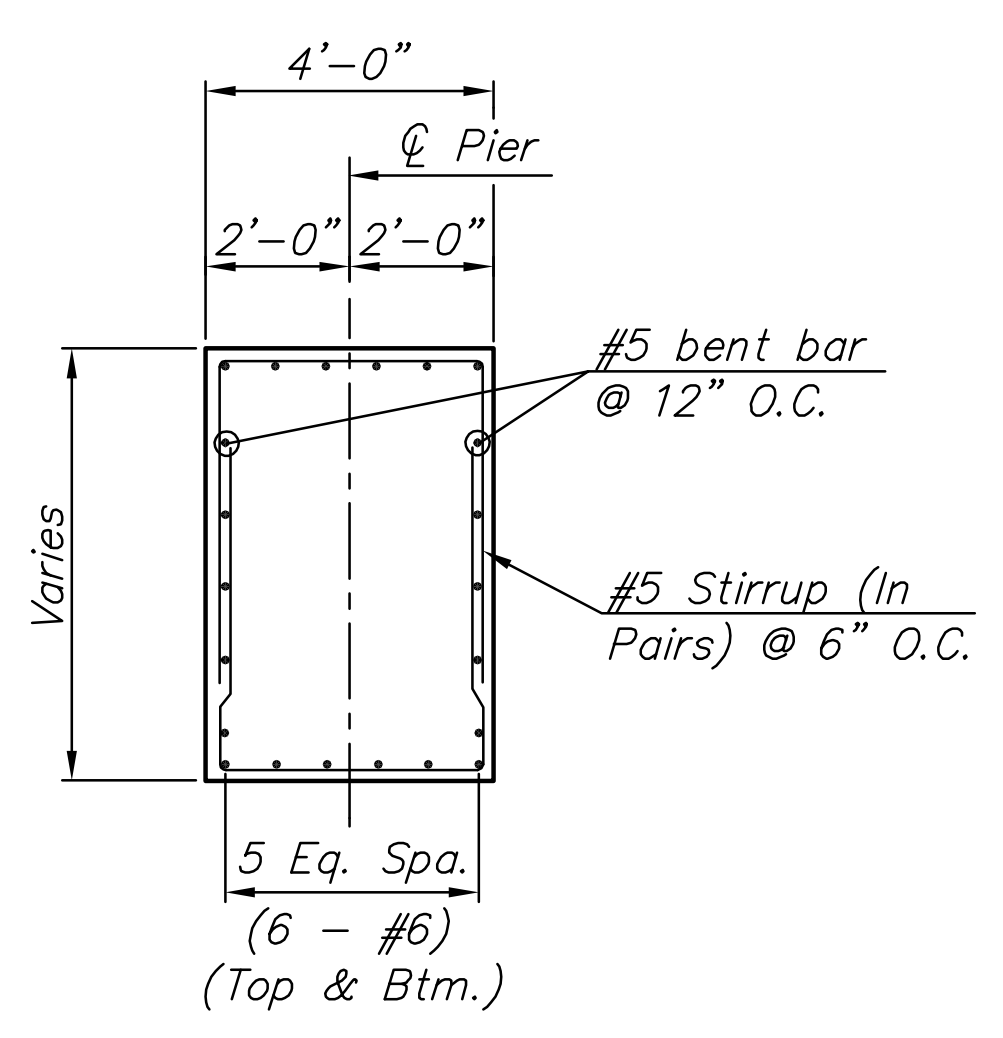

SECTION B-B

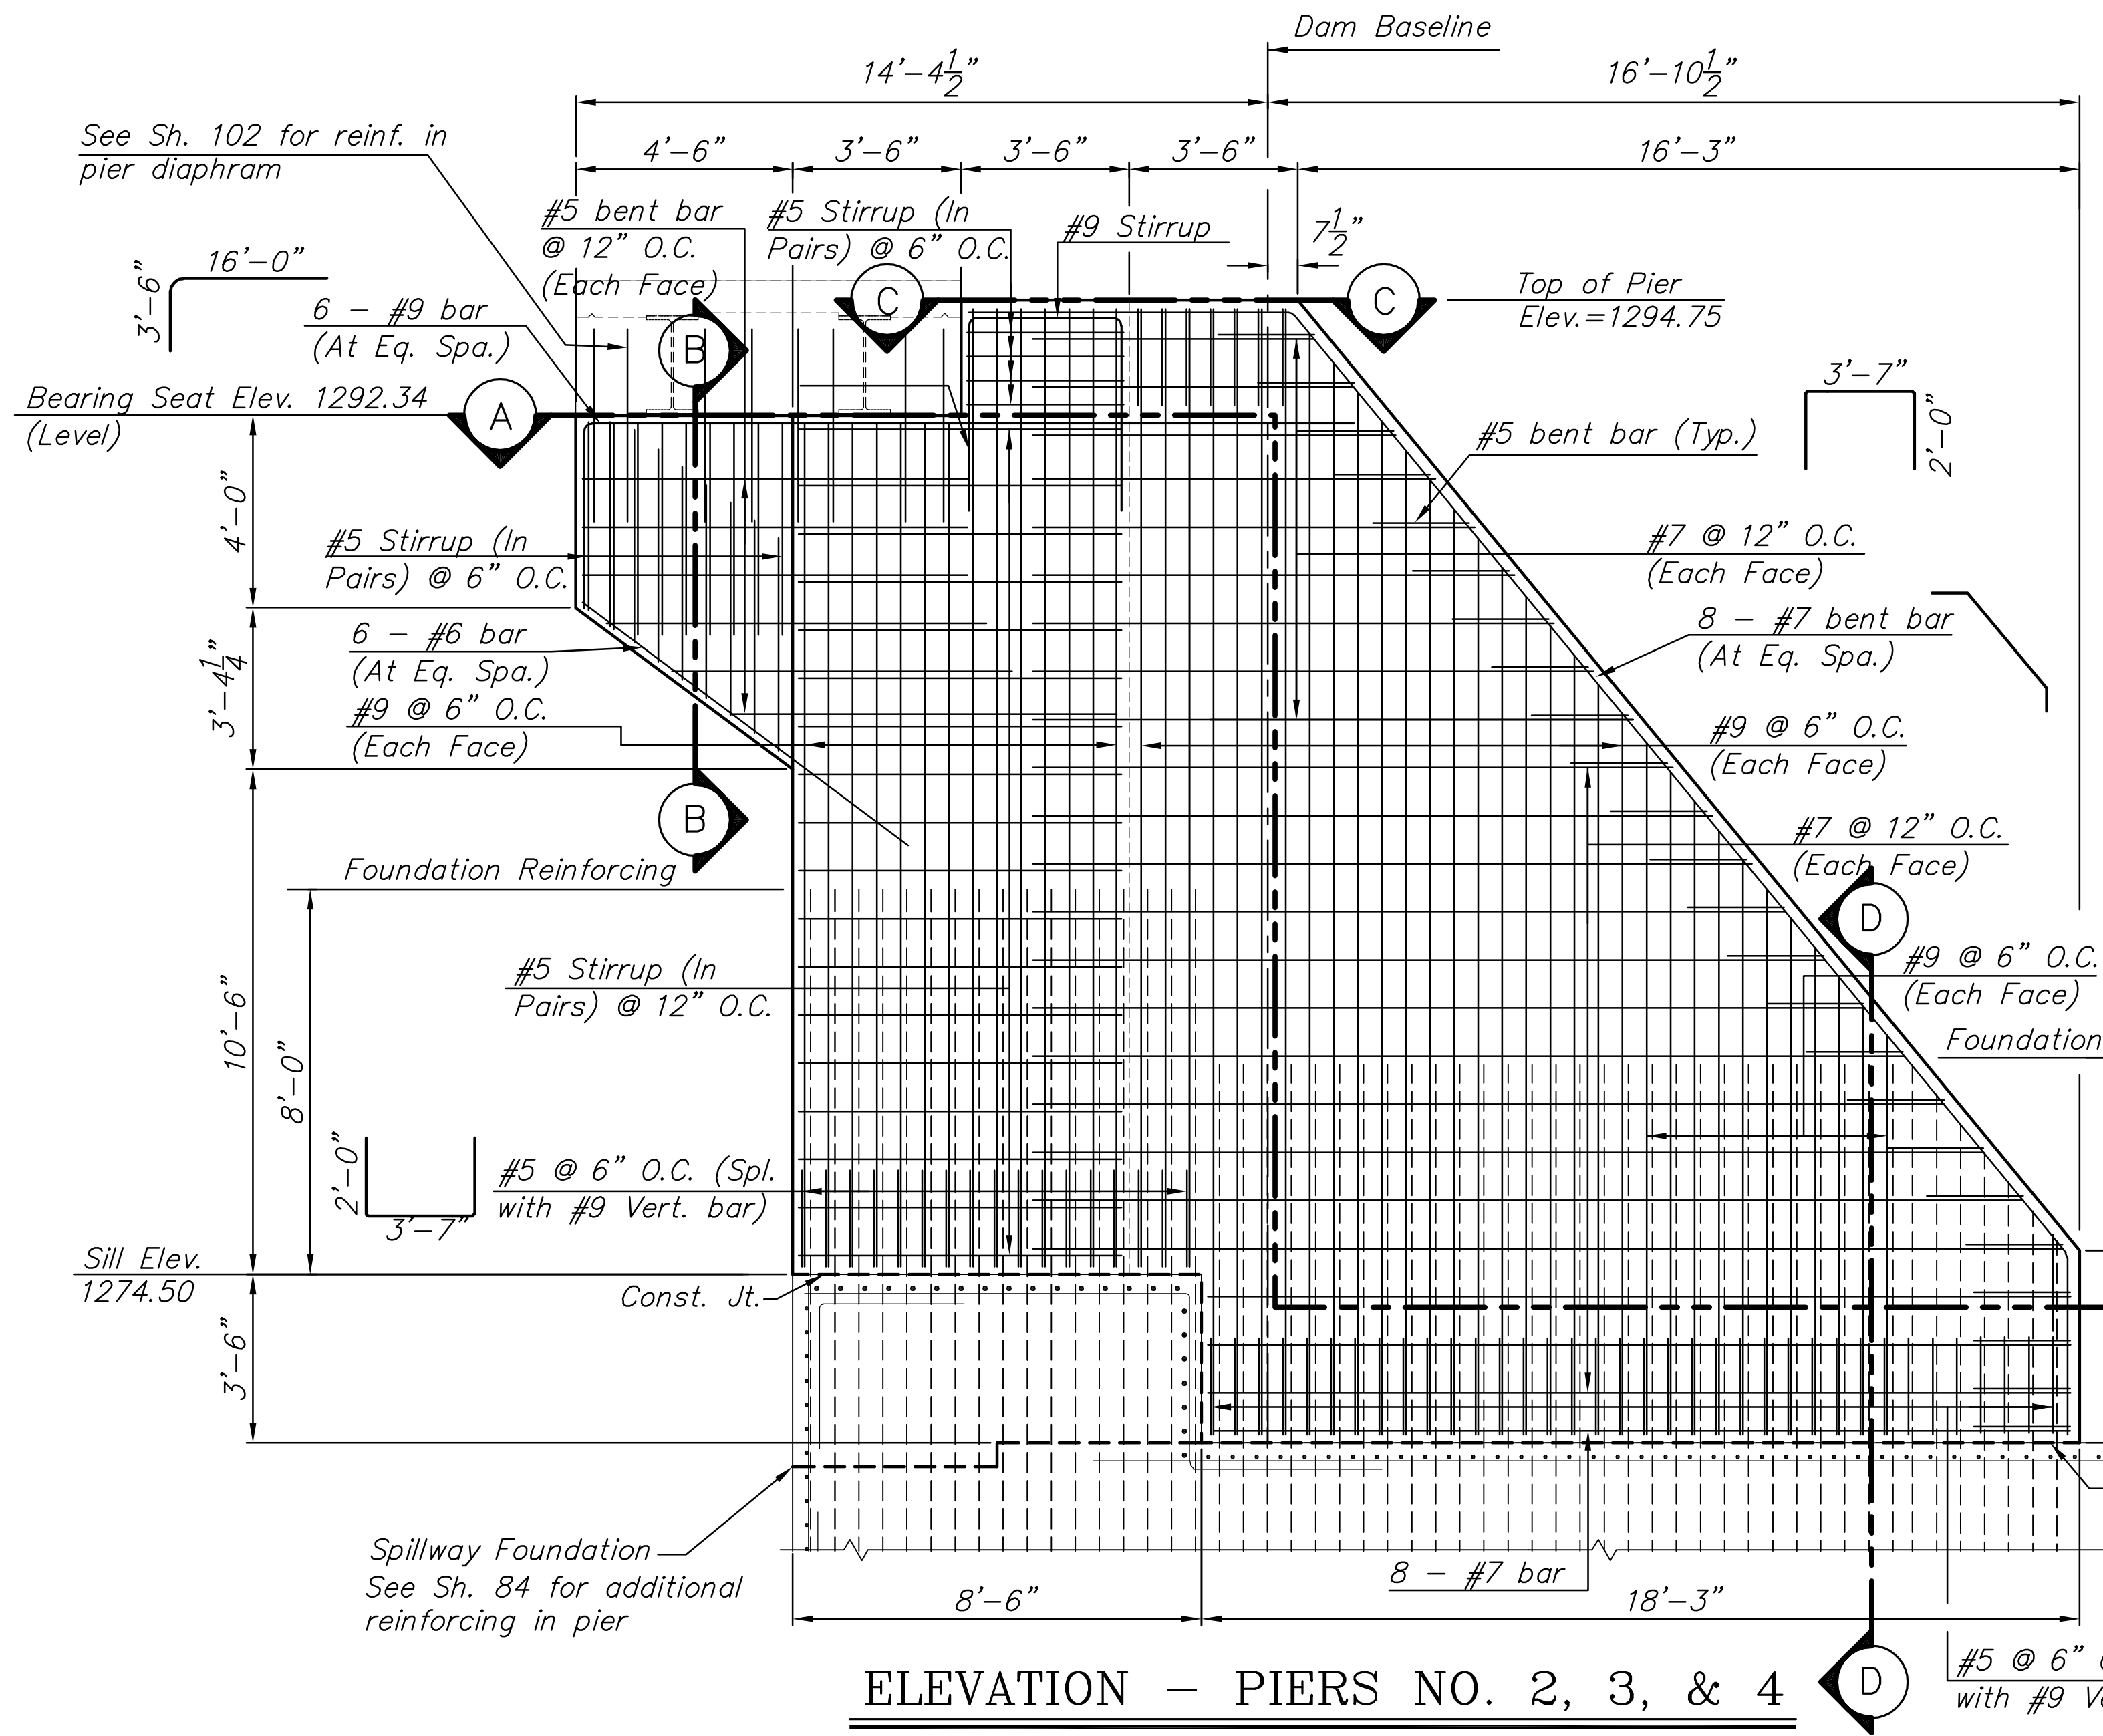

ELEVATION - PIERS NO. 2, 3, & 4

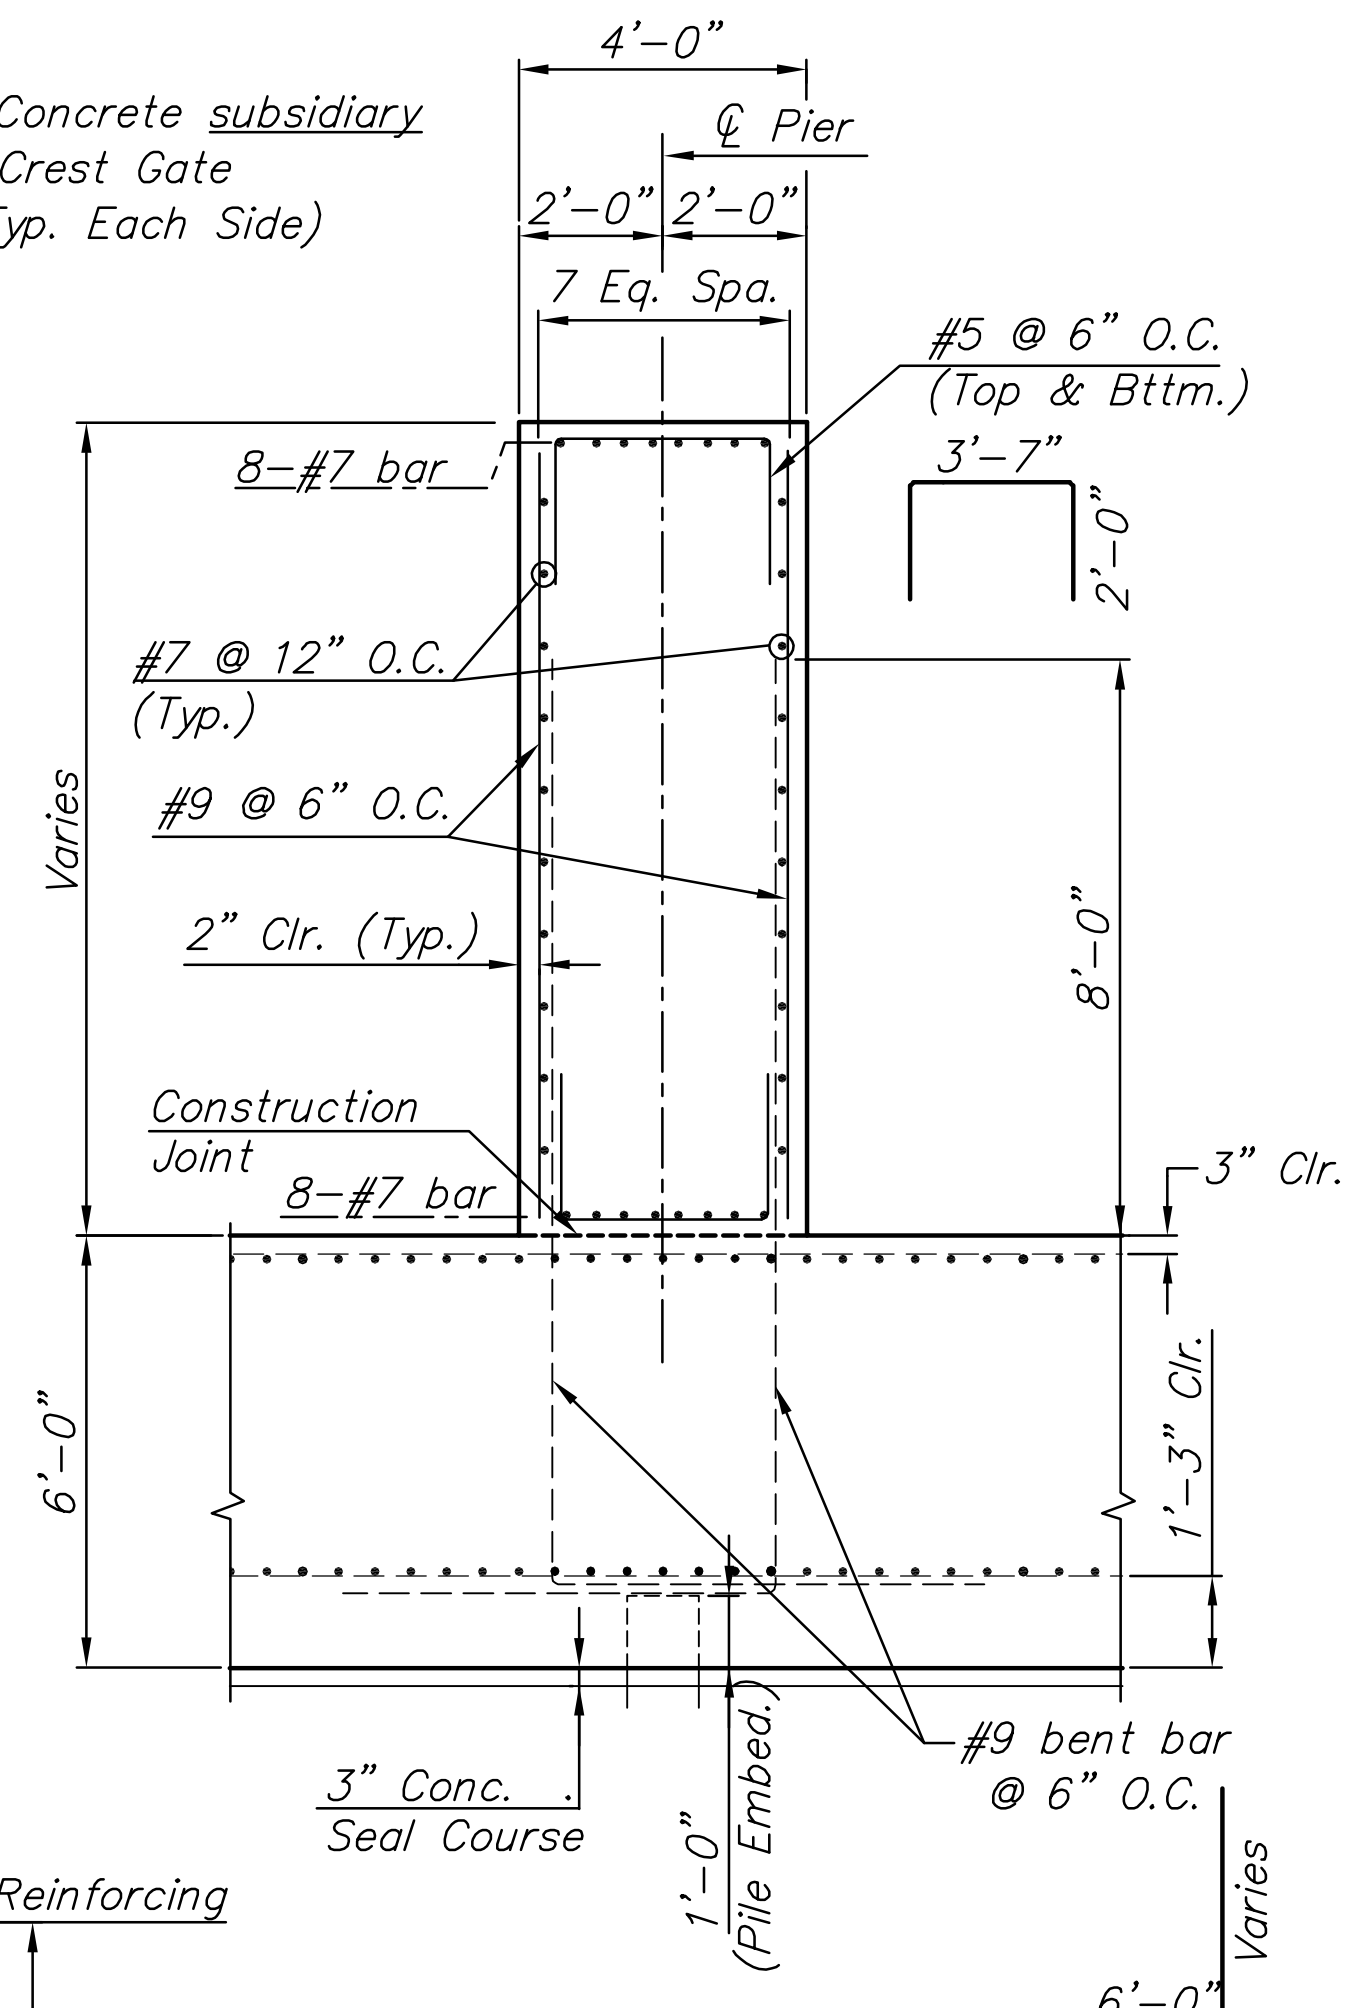

SECTION D-D

**PIERS #2 - #4
REINFORCING
DETAIL**
SHEET TITLE
472-84883
PROJECT NUMBER

DESIGN BY: JAG
DRAWN BY: DMU
CHECKED BY: KJS

ISSUED: 1/24/2011
REVISED:

SHEET NO.
87 of 169

PLOTTED: Tuesday, January 25, 2011 8:56 AM

J:\CIVIL\07433\DWG\PIERS\PIERS 2-4 DETAILS.DWG