
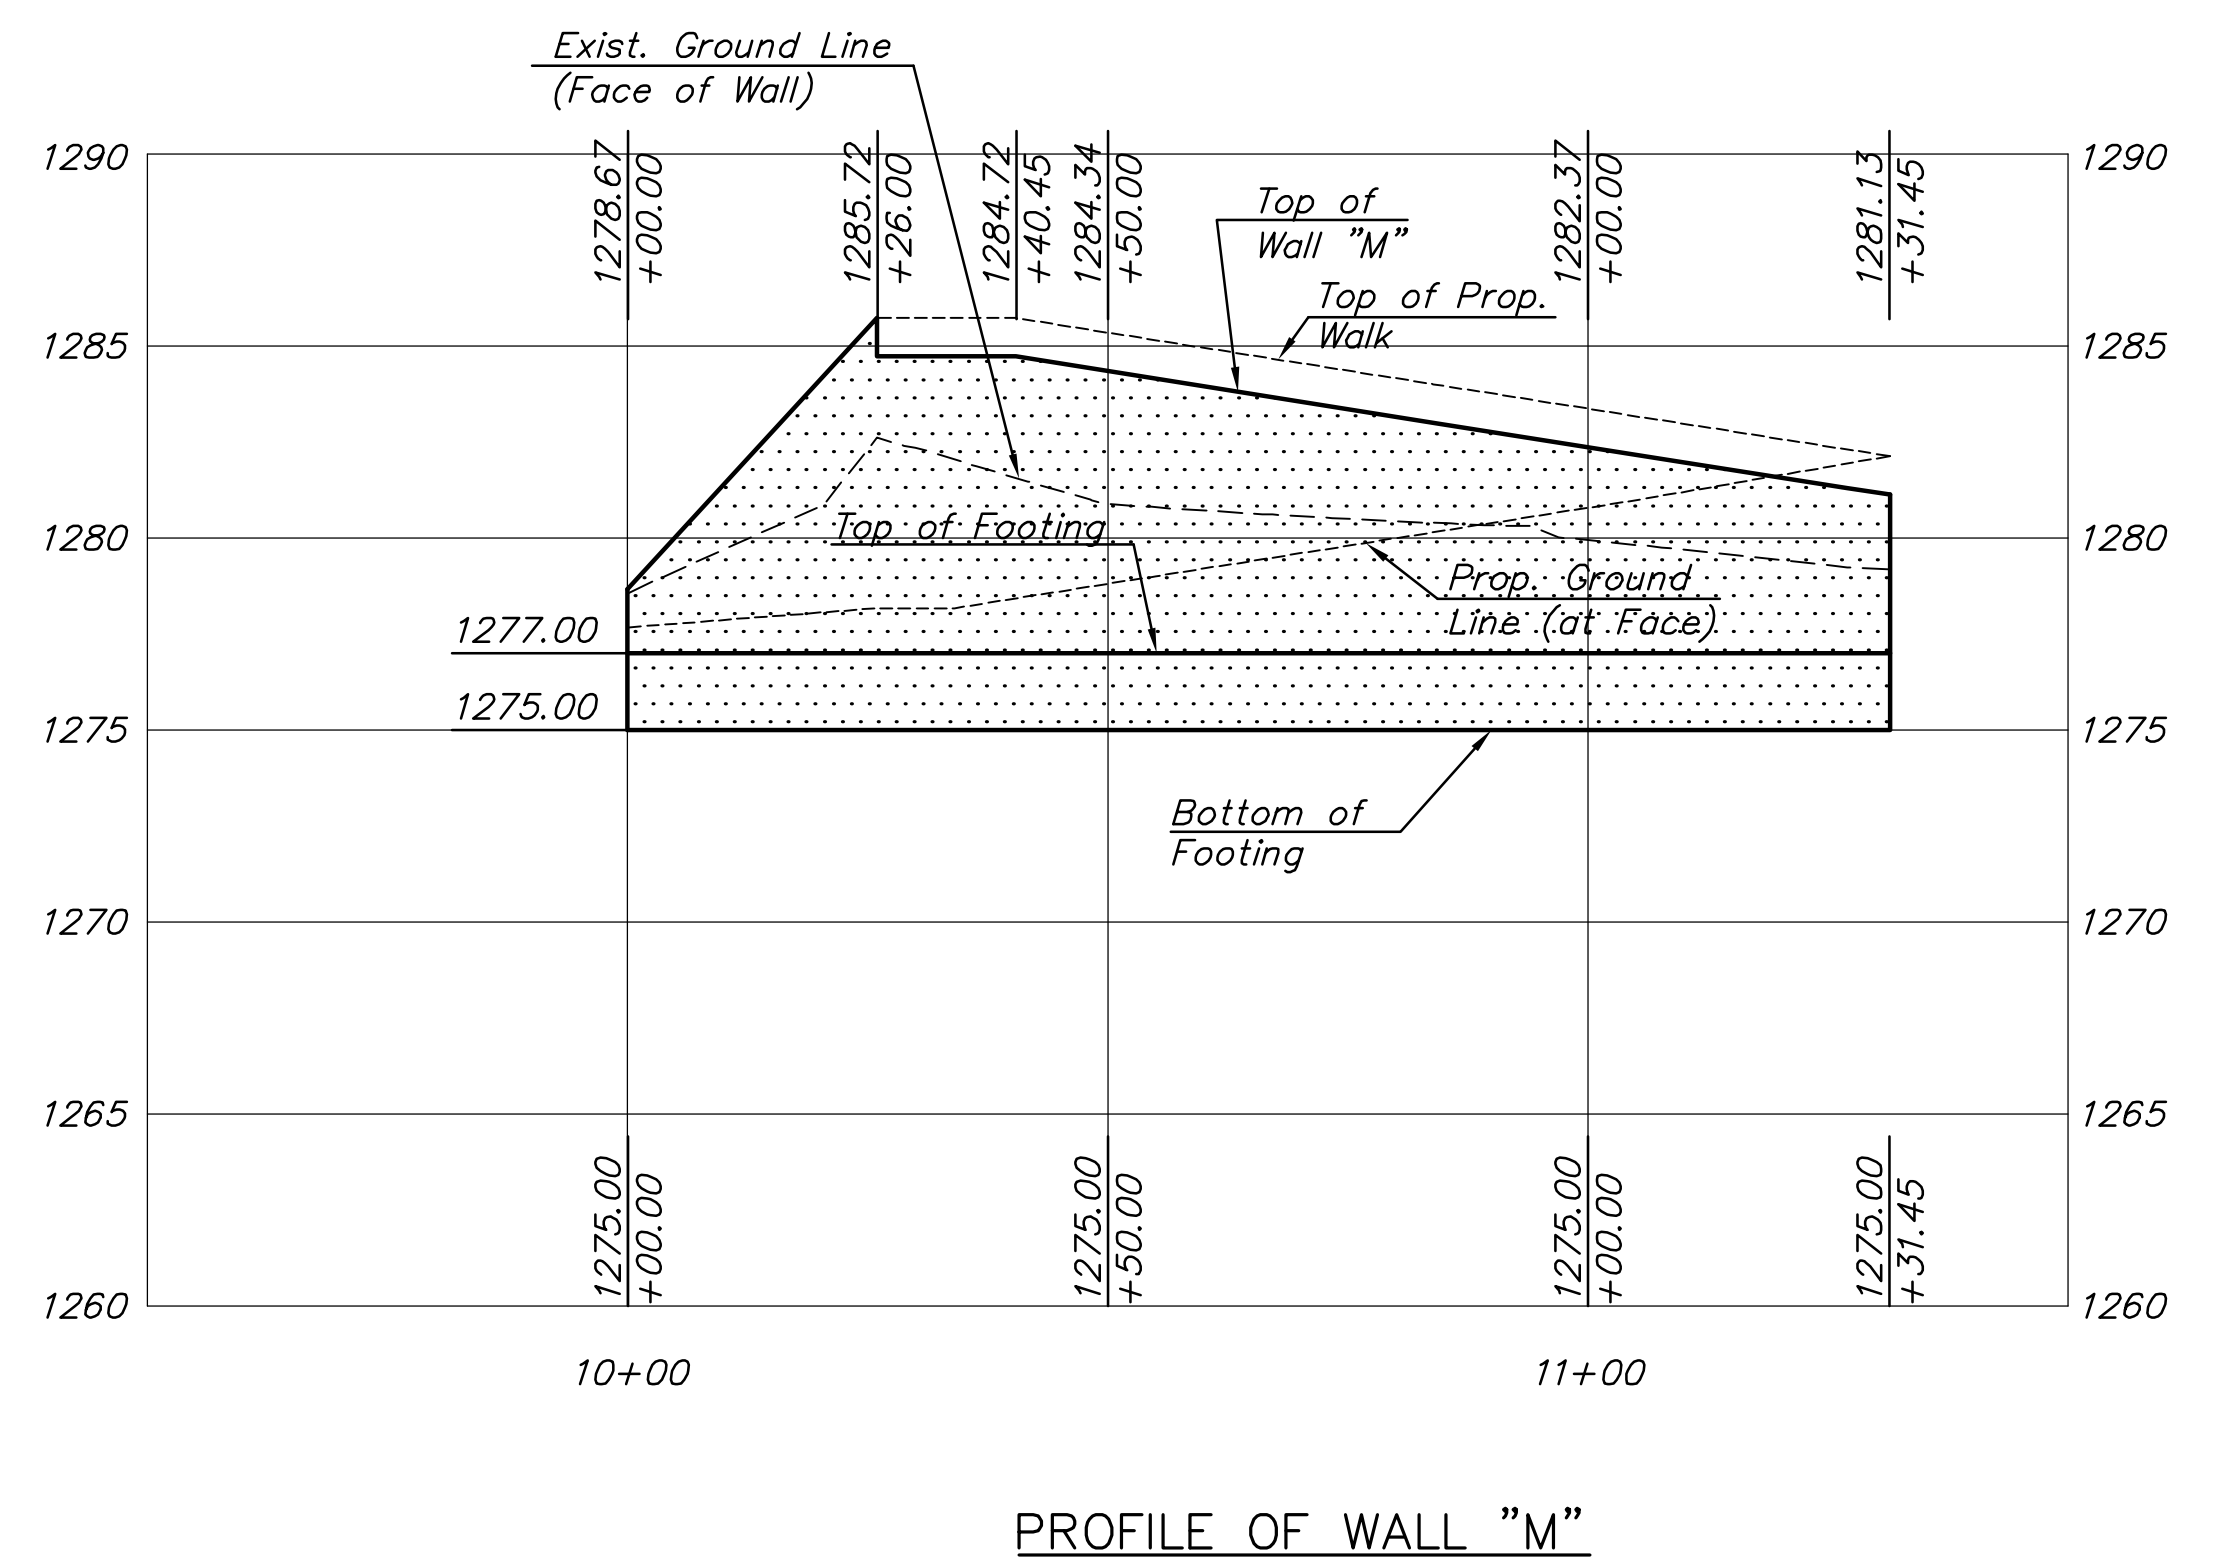
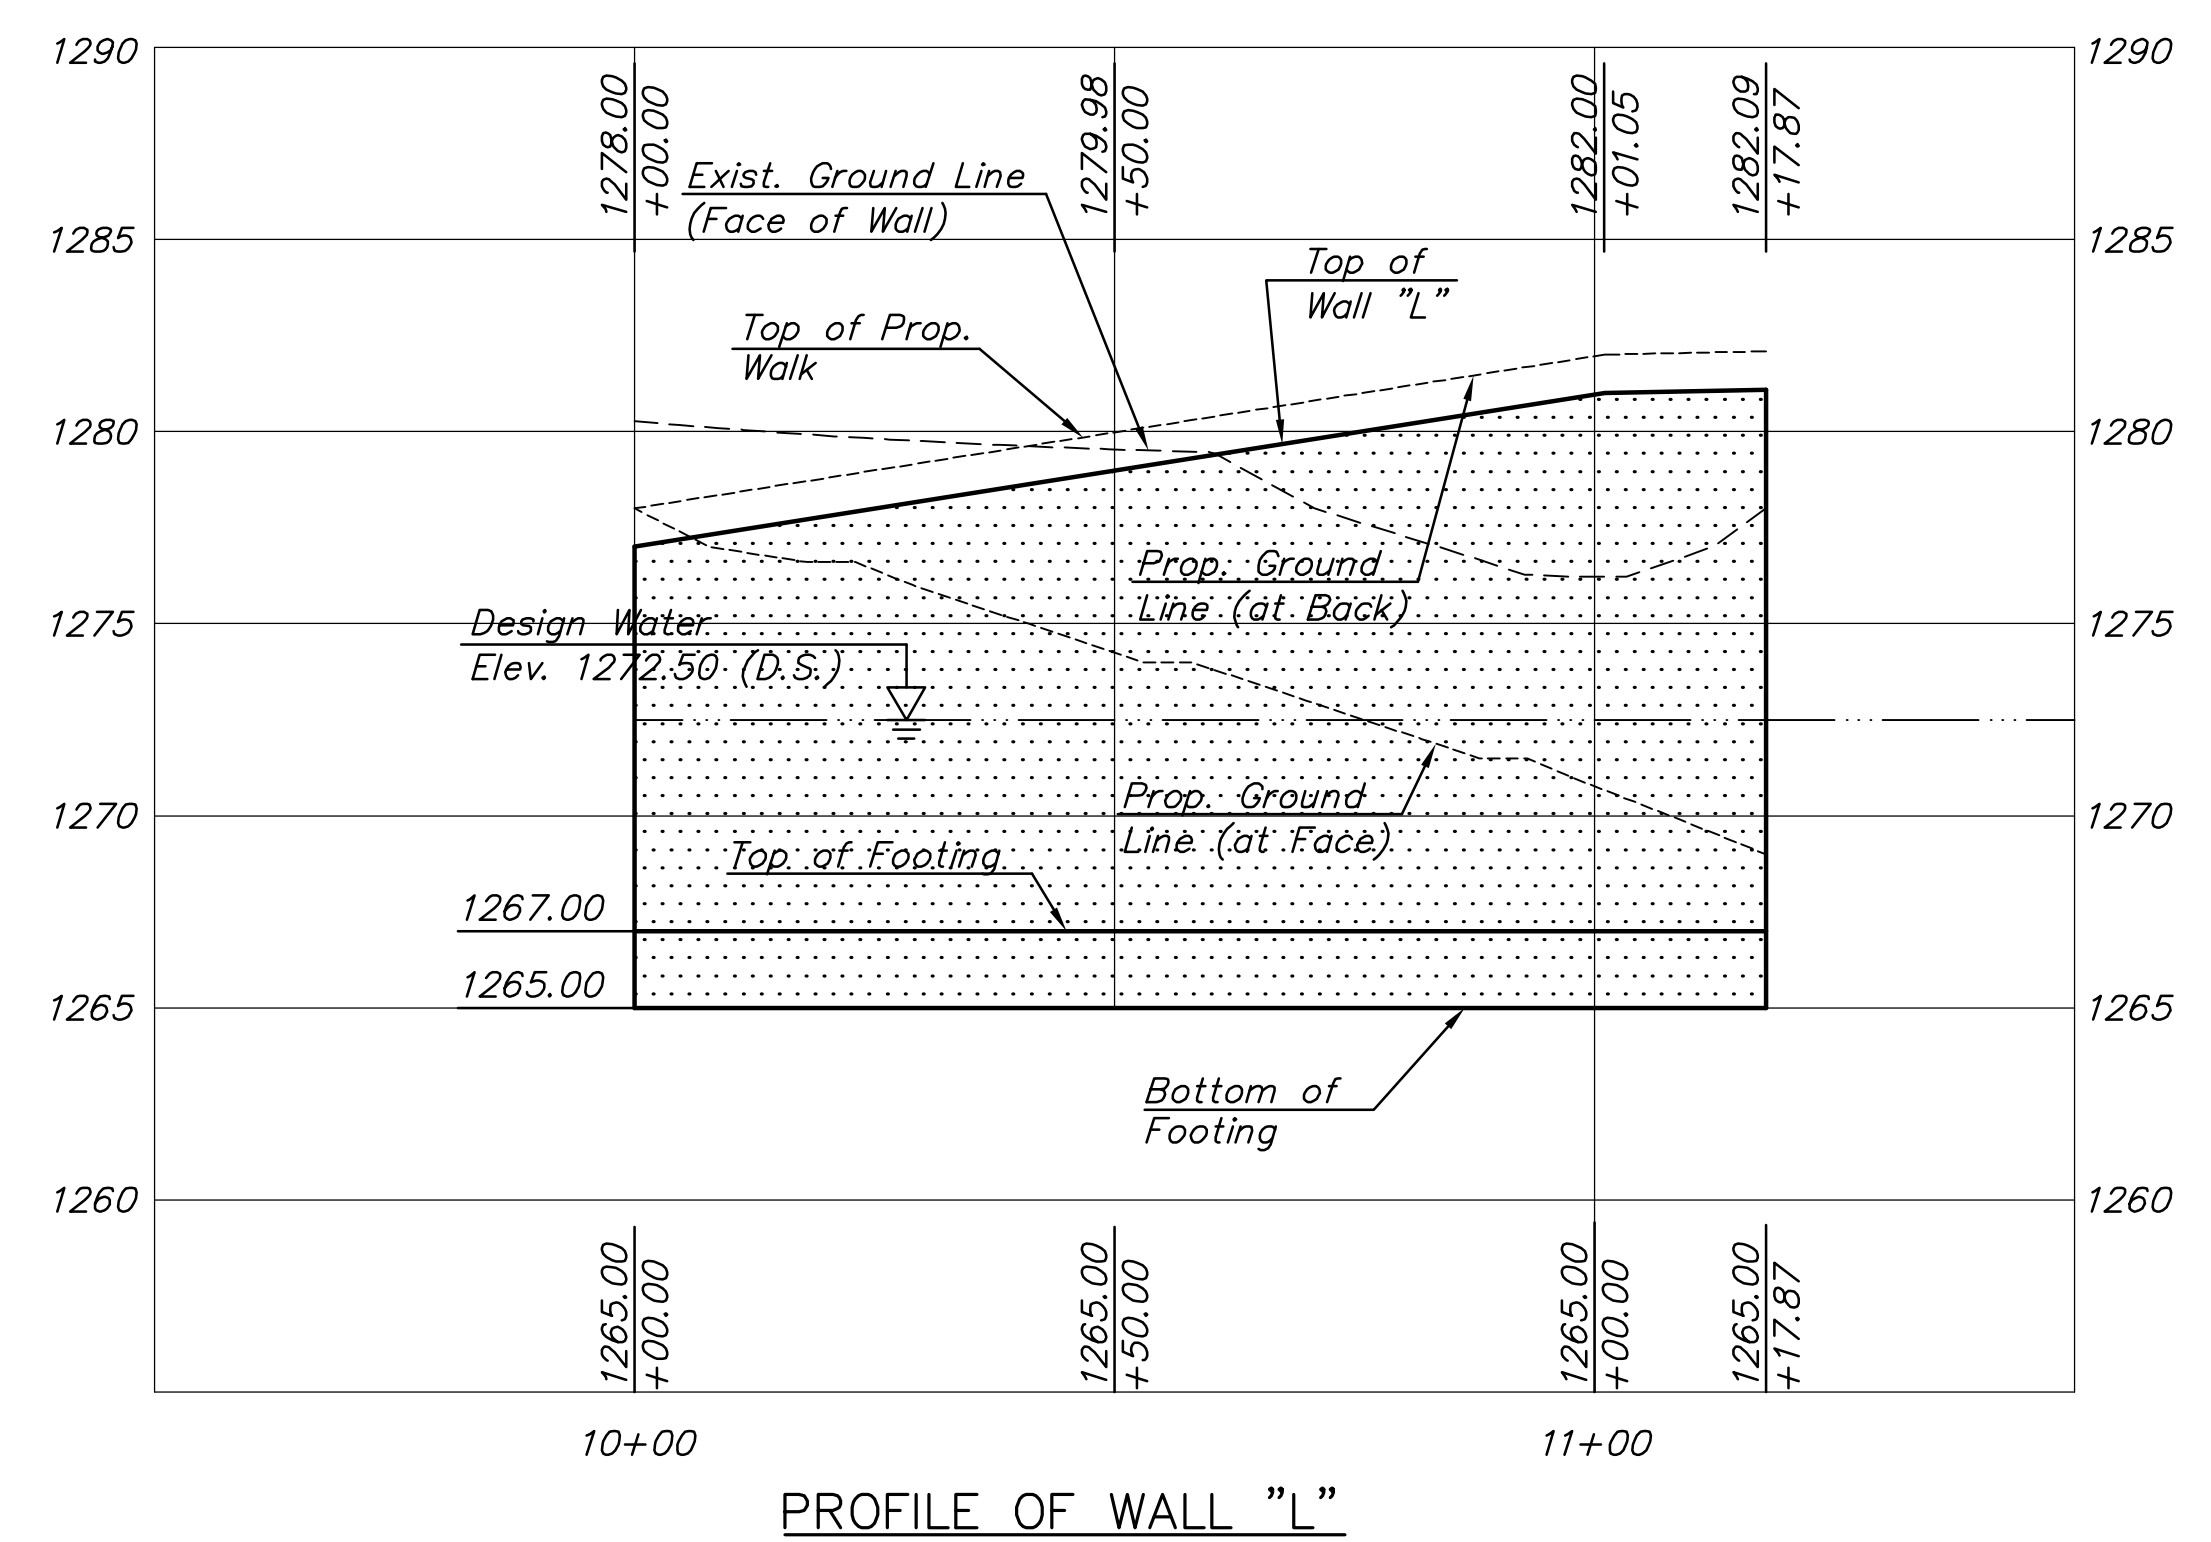
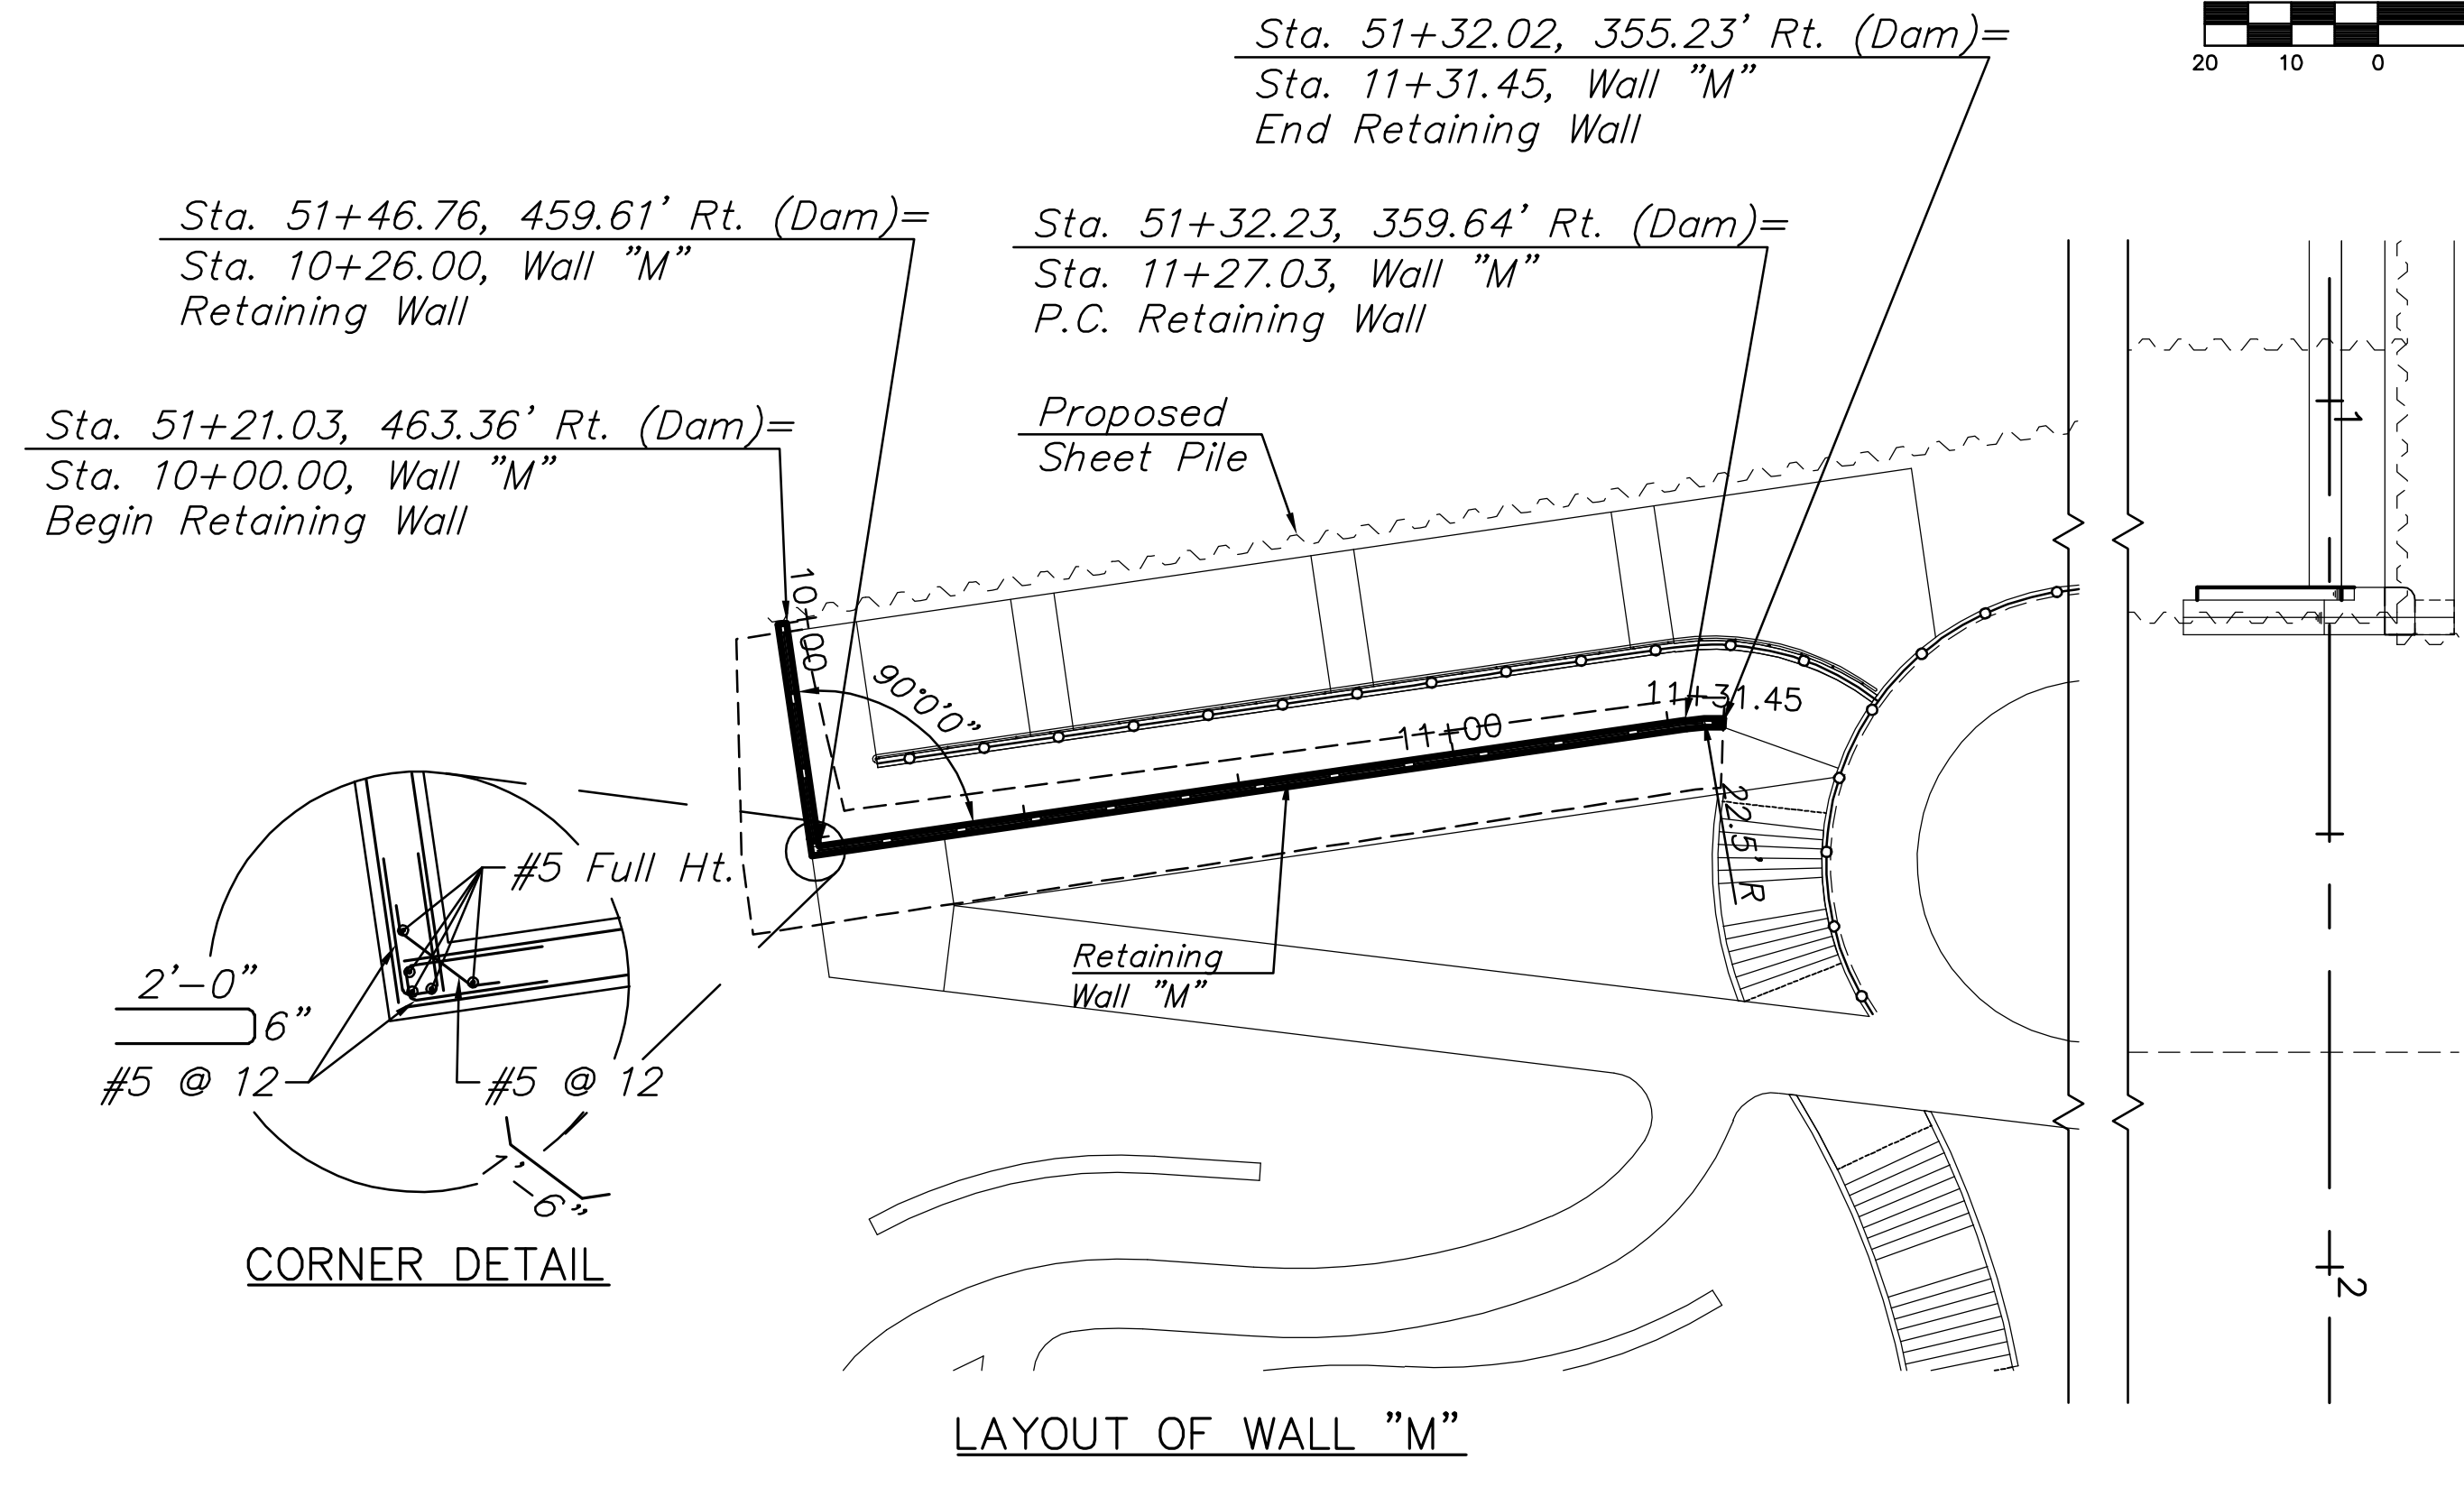
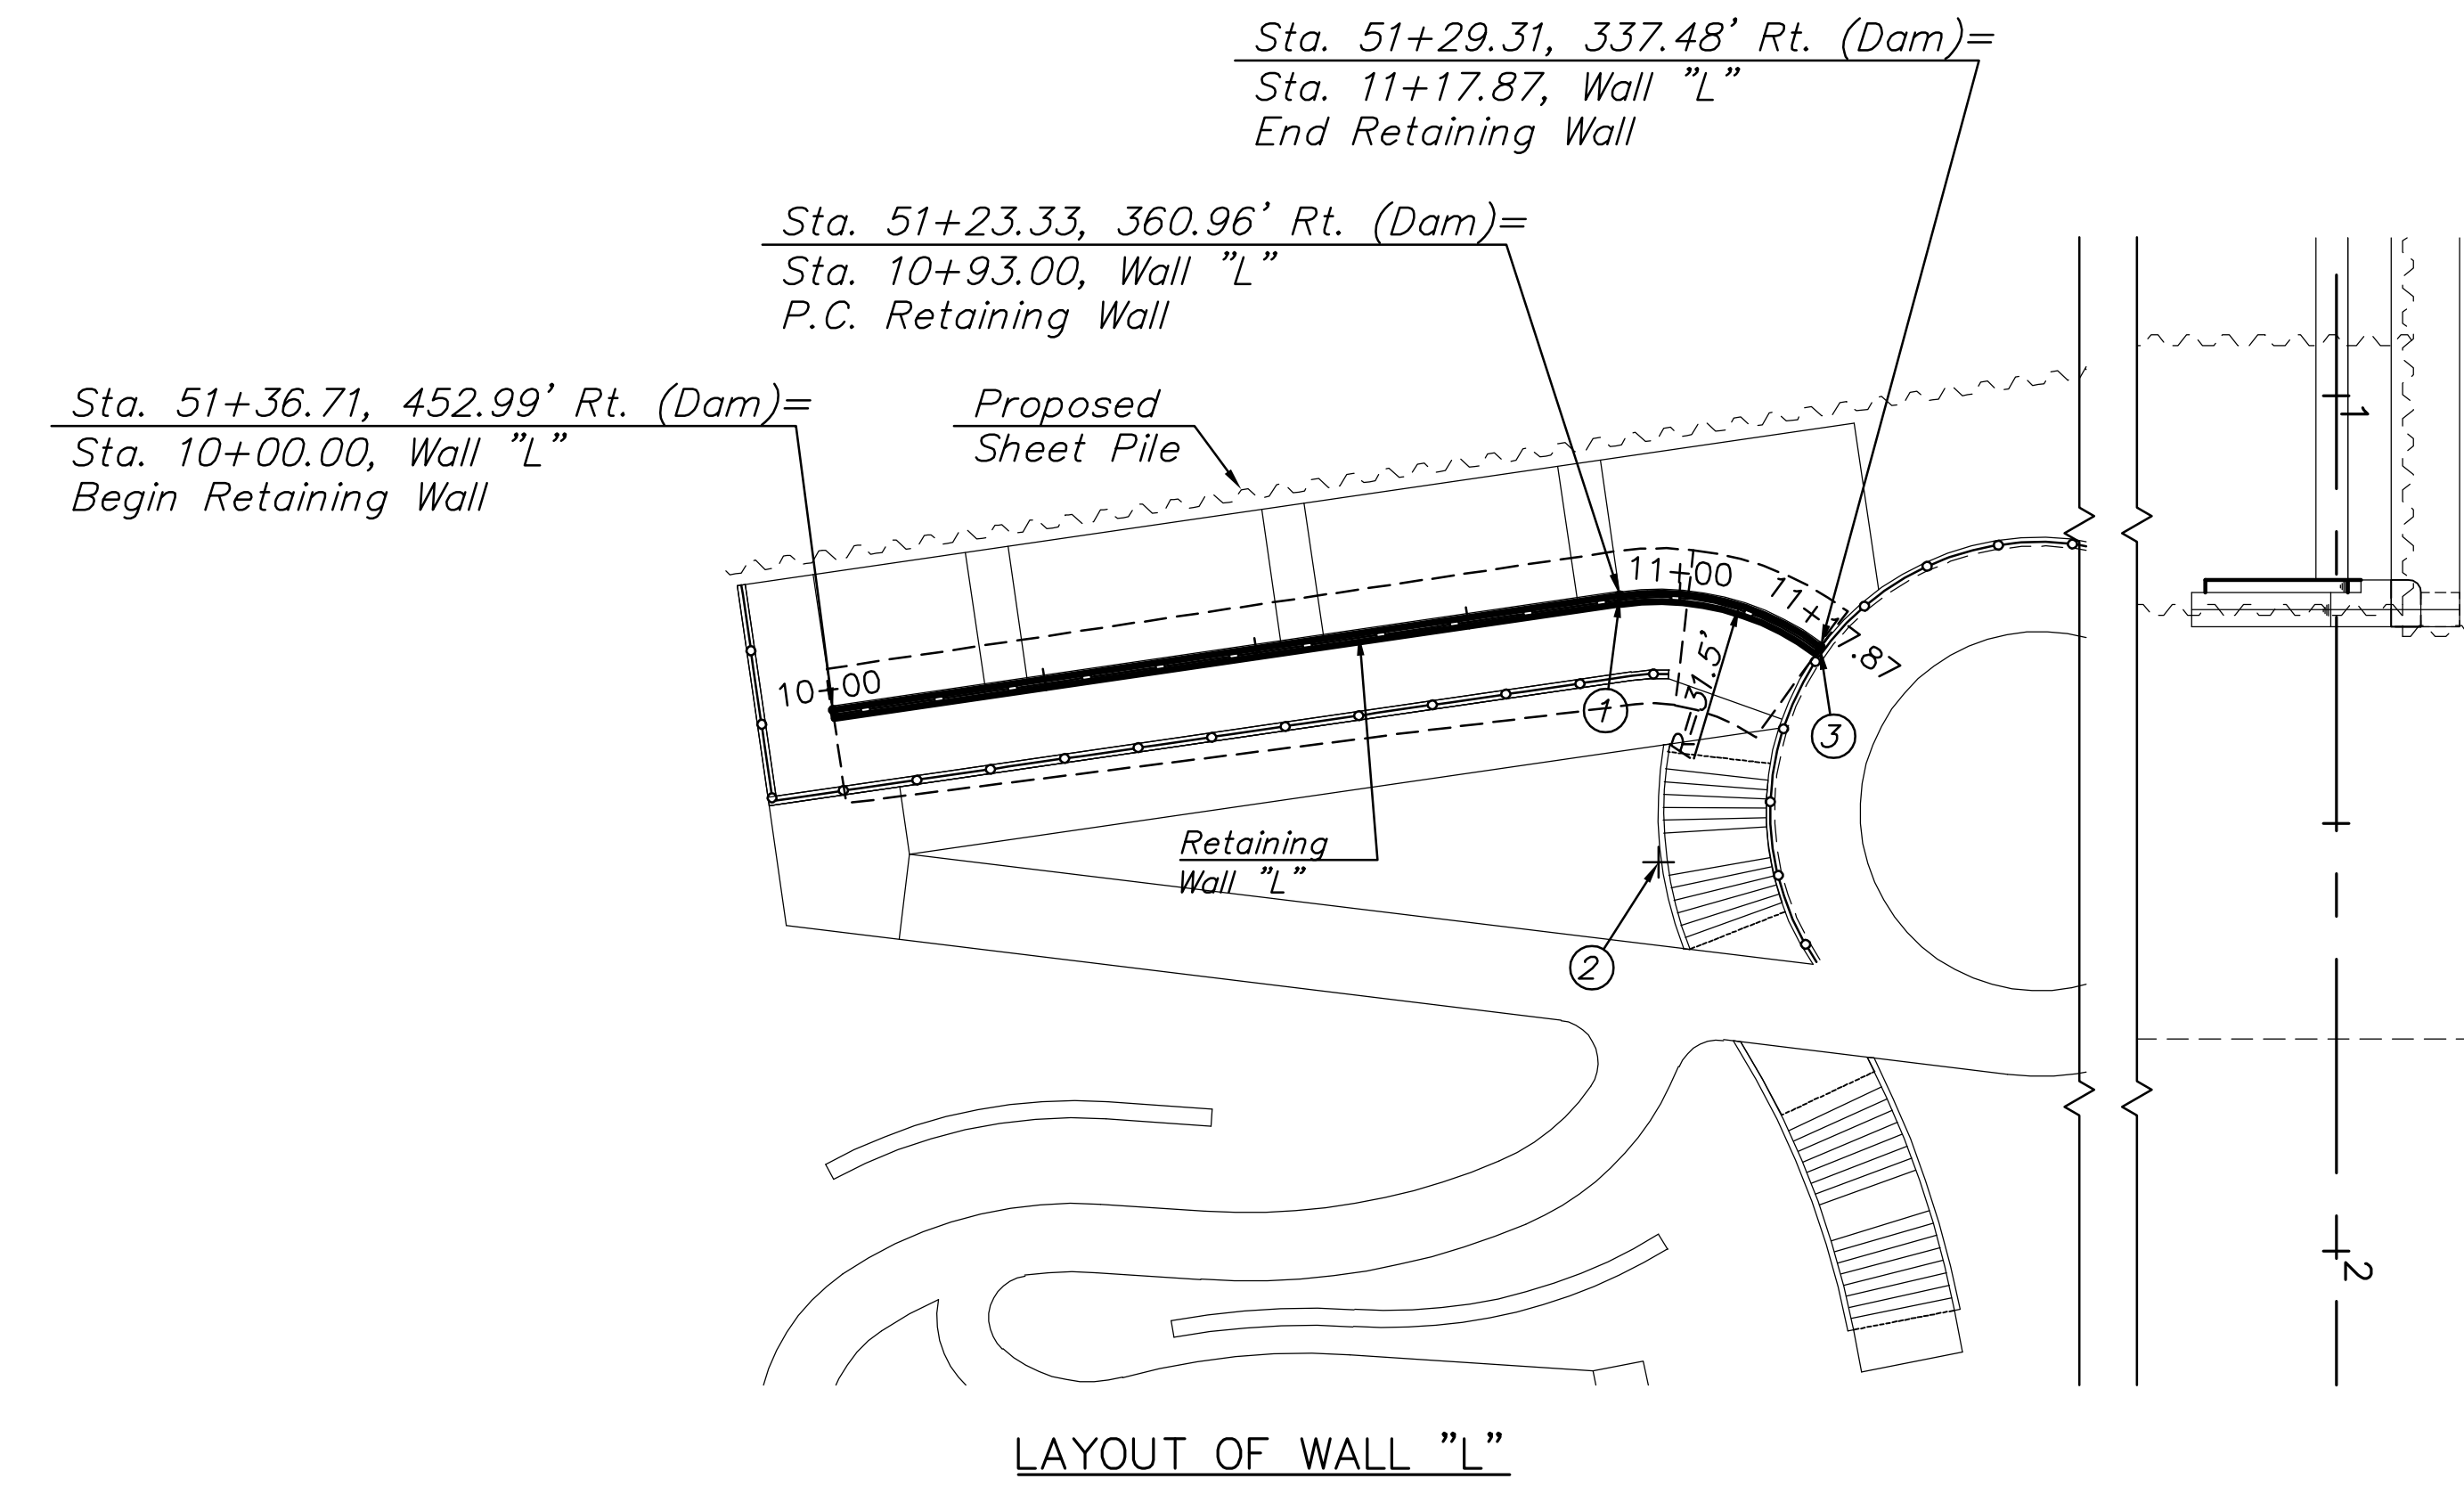


STATE	PROJECT NO.	YEAR	SHEET NO.	TOTAL SHEETS
KANSAS	87 N-0361-01	2011	115	169

MKEC
ENGINEERING
CONSULTANTS, INC.
411 N. WEBB ROAD
WICHITA, K.S. 67206
316-684-9600

WALL "L" POINT TABLE				
POINT NO.	STATION/OFFSET	NORTHING	EASTING	REMARKS
1	10+93.00 / 0.00' Rt.	1680016.2767	1647199.6044	PC
2	11+11.66 / 31.50' Rt.	1680015.1092	1647231.0827	Radius Point
3	11+17.87 / 0.00' Rt.	1680038.2646	1647209.7268	PT

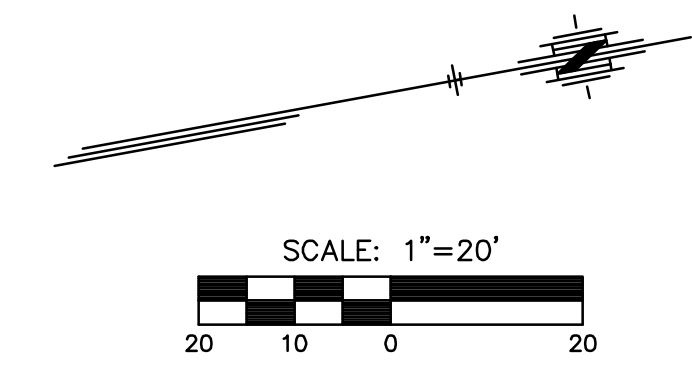

**LINCOLN STREET BRIDGE AND
DAM IMPROVEMENTS OVER
ARKANSAS RIVER**

**CAST-IN-PLACE
CONCRETE
RETAINING
WALLS "L" & "M"**
SHEET TITLE
472-84883
PROJECT NUMBER

JRA
DESIGN BY
DPG
DRAWN BY
KJS
CHECKED BY

ISSUED
1/24/2011
REVISED

SHEET NO.
115 of 169

PLOT DATE: Tuesday, January 25, 2011 8:38:38 AM

J:\CIVIL\07433\DWG\BRIDGE\PAV\07433_CIP_RETAIN_WALL_LM.DWG