

STATE	PROJECT NO.	YEAR	SHEET NO.	TOTAL SHEETS
KANSAS	87 N-0361-01	2010	169	169

MKEC
ENGINEERING
CONSULTANTS, INC.
411 N. WFRD ROAD
WICHITA, KS. 67206
316-684-9600

**LINCOLN STREET BRIDGE AND
DAM IMPROVEMENTS OVER
ARKANSAS RIVER**



**ELECTRICAL
DETAILS 2**

SHEET TITLE
472-84883
PROJECT NUMBER

DESIGN BY
DRAWN BY
CHECKED BY

ISSUED
9/27/2010
REVISED

SHEET NO.
169 of 169

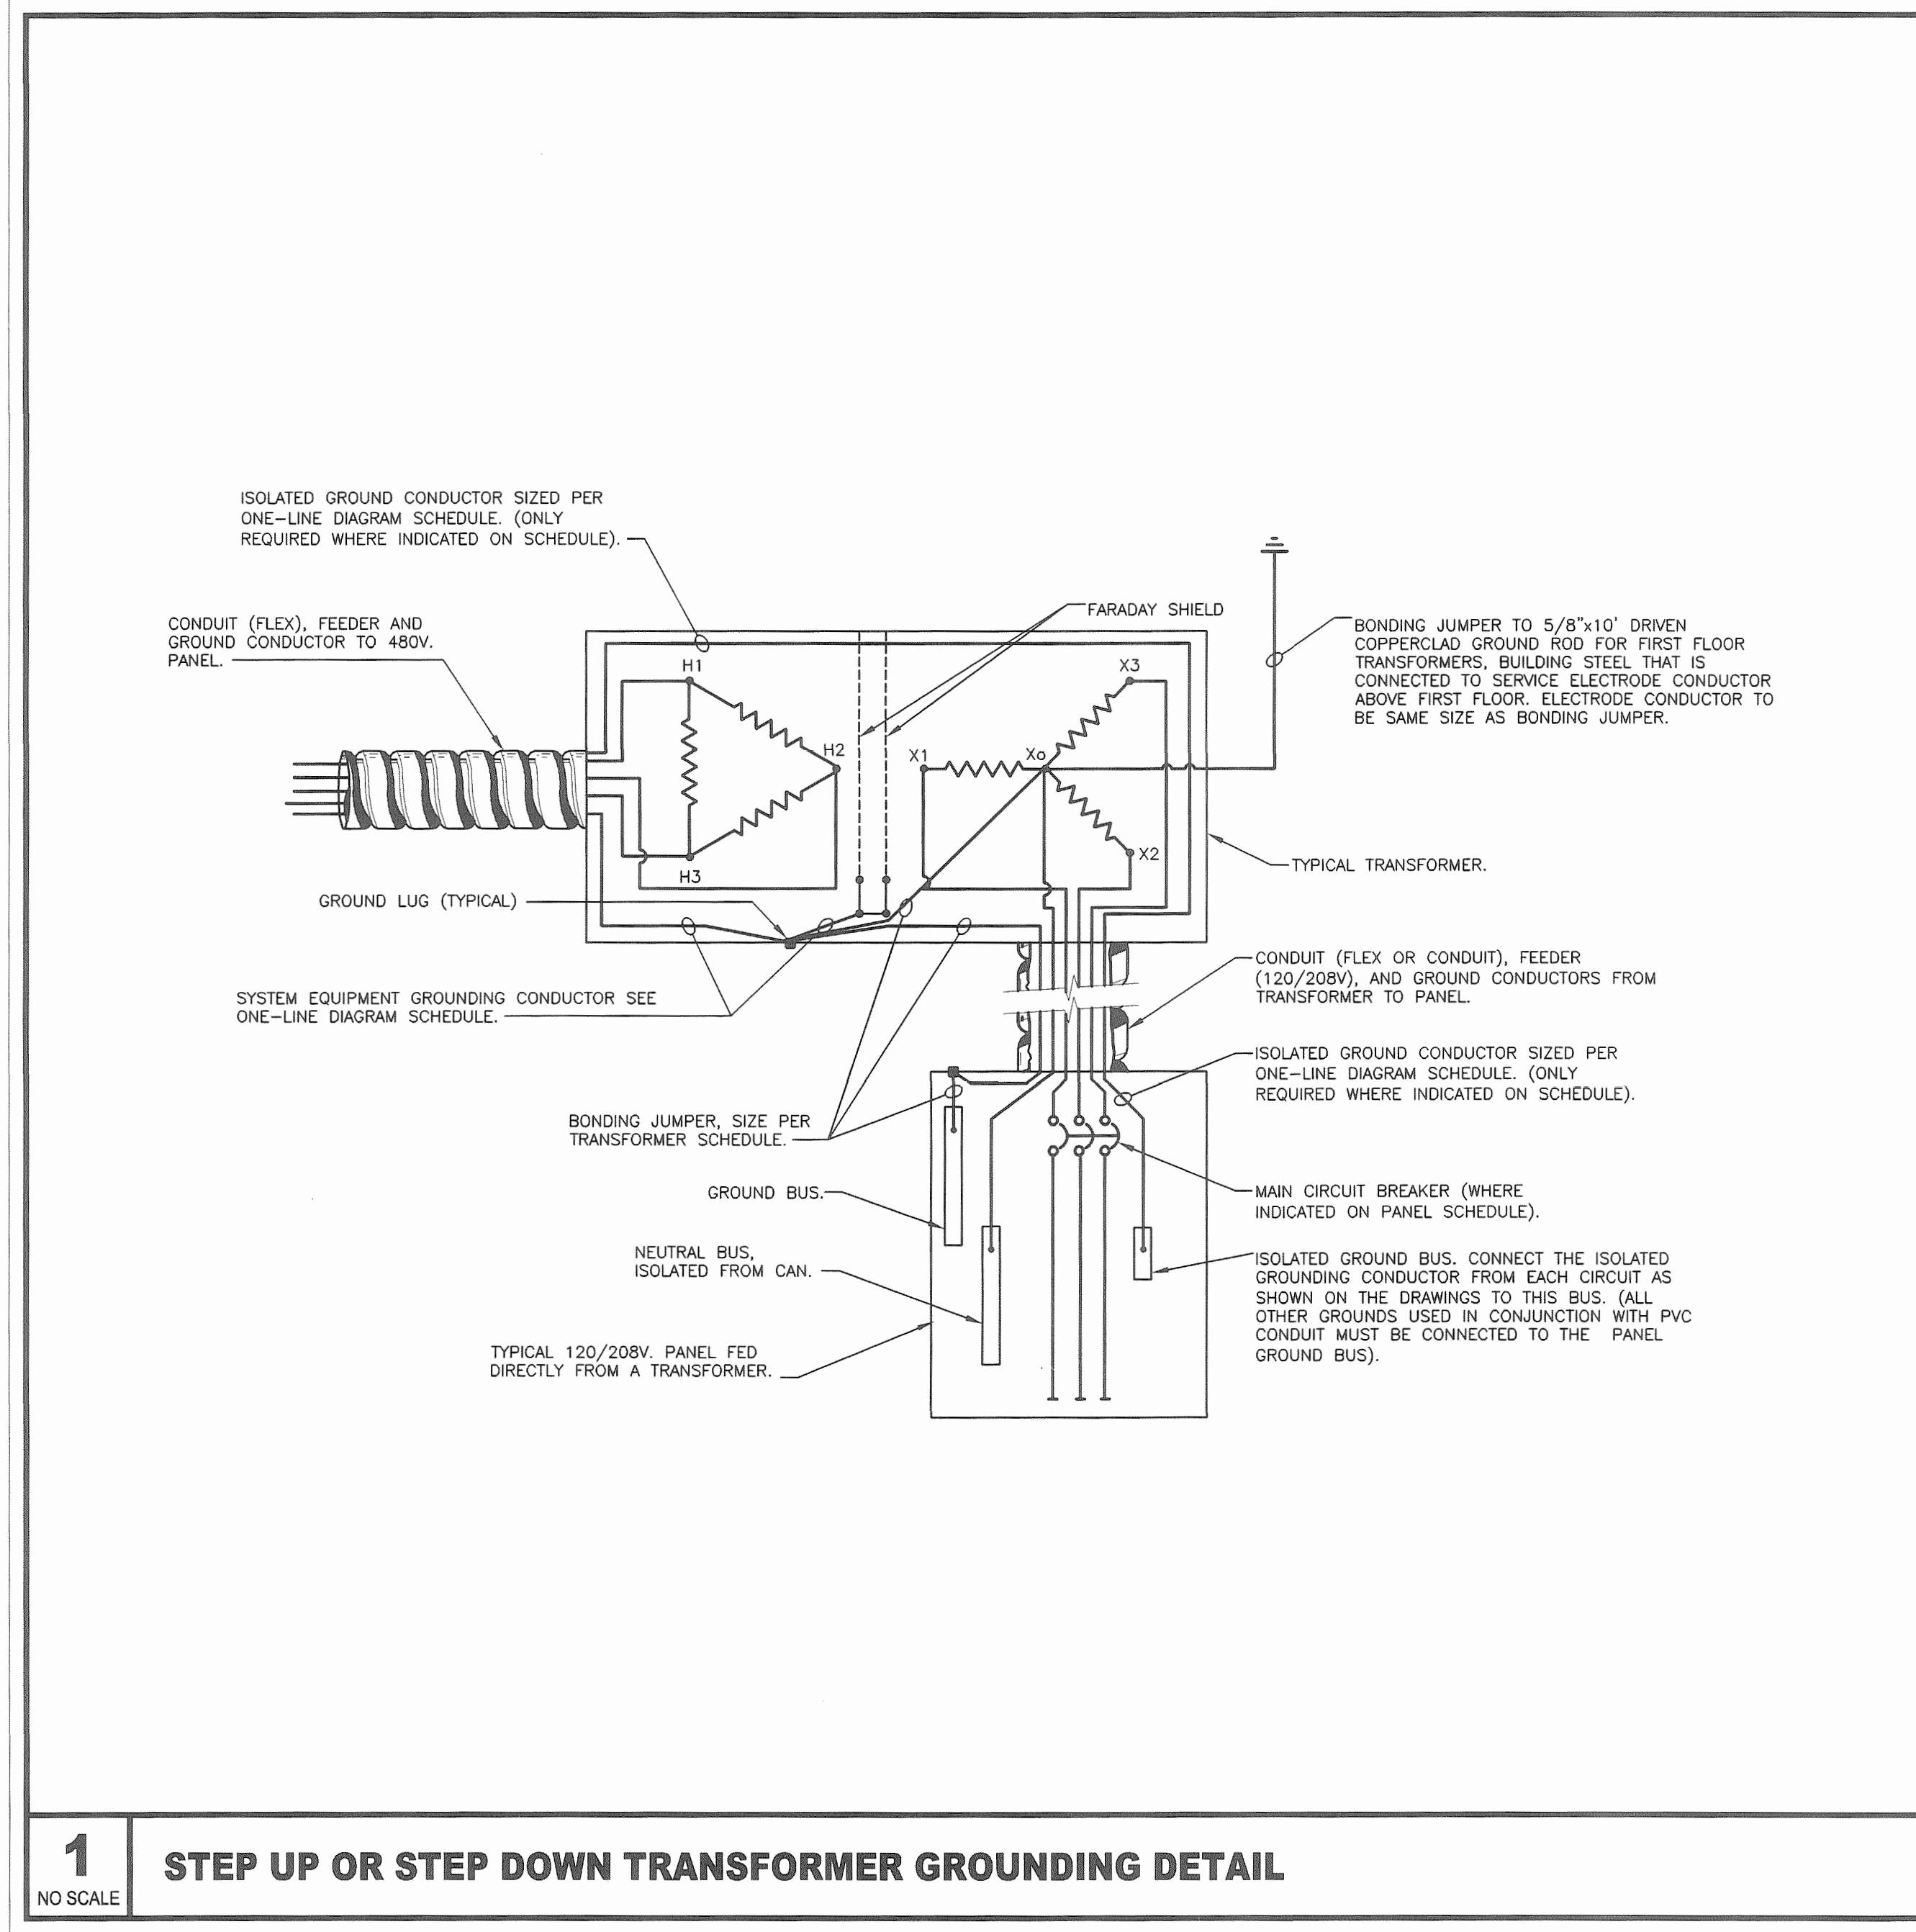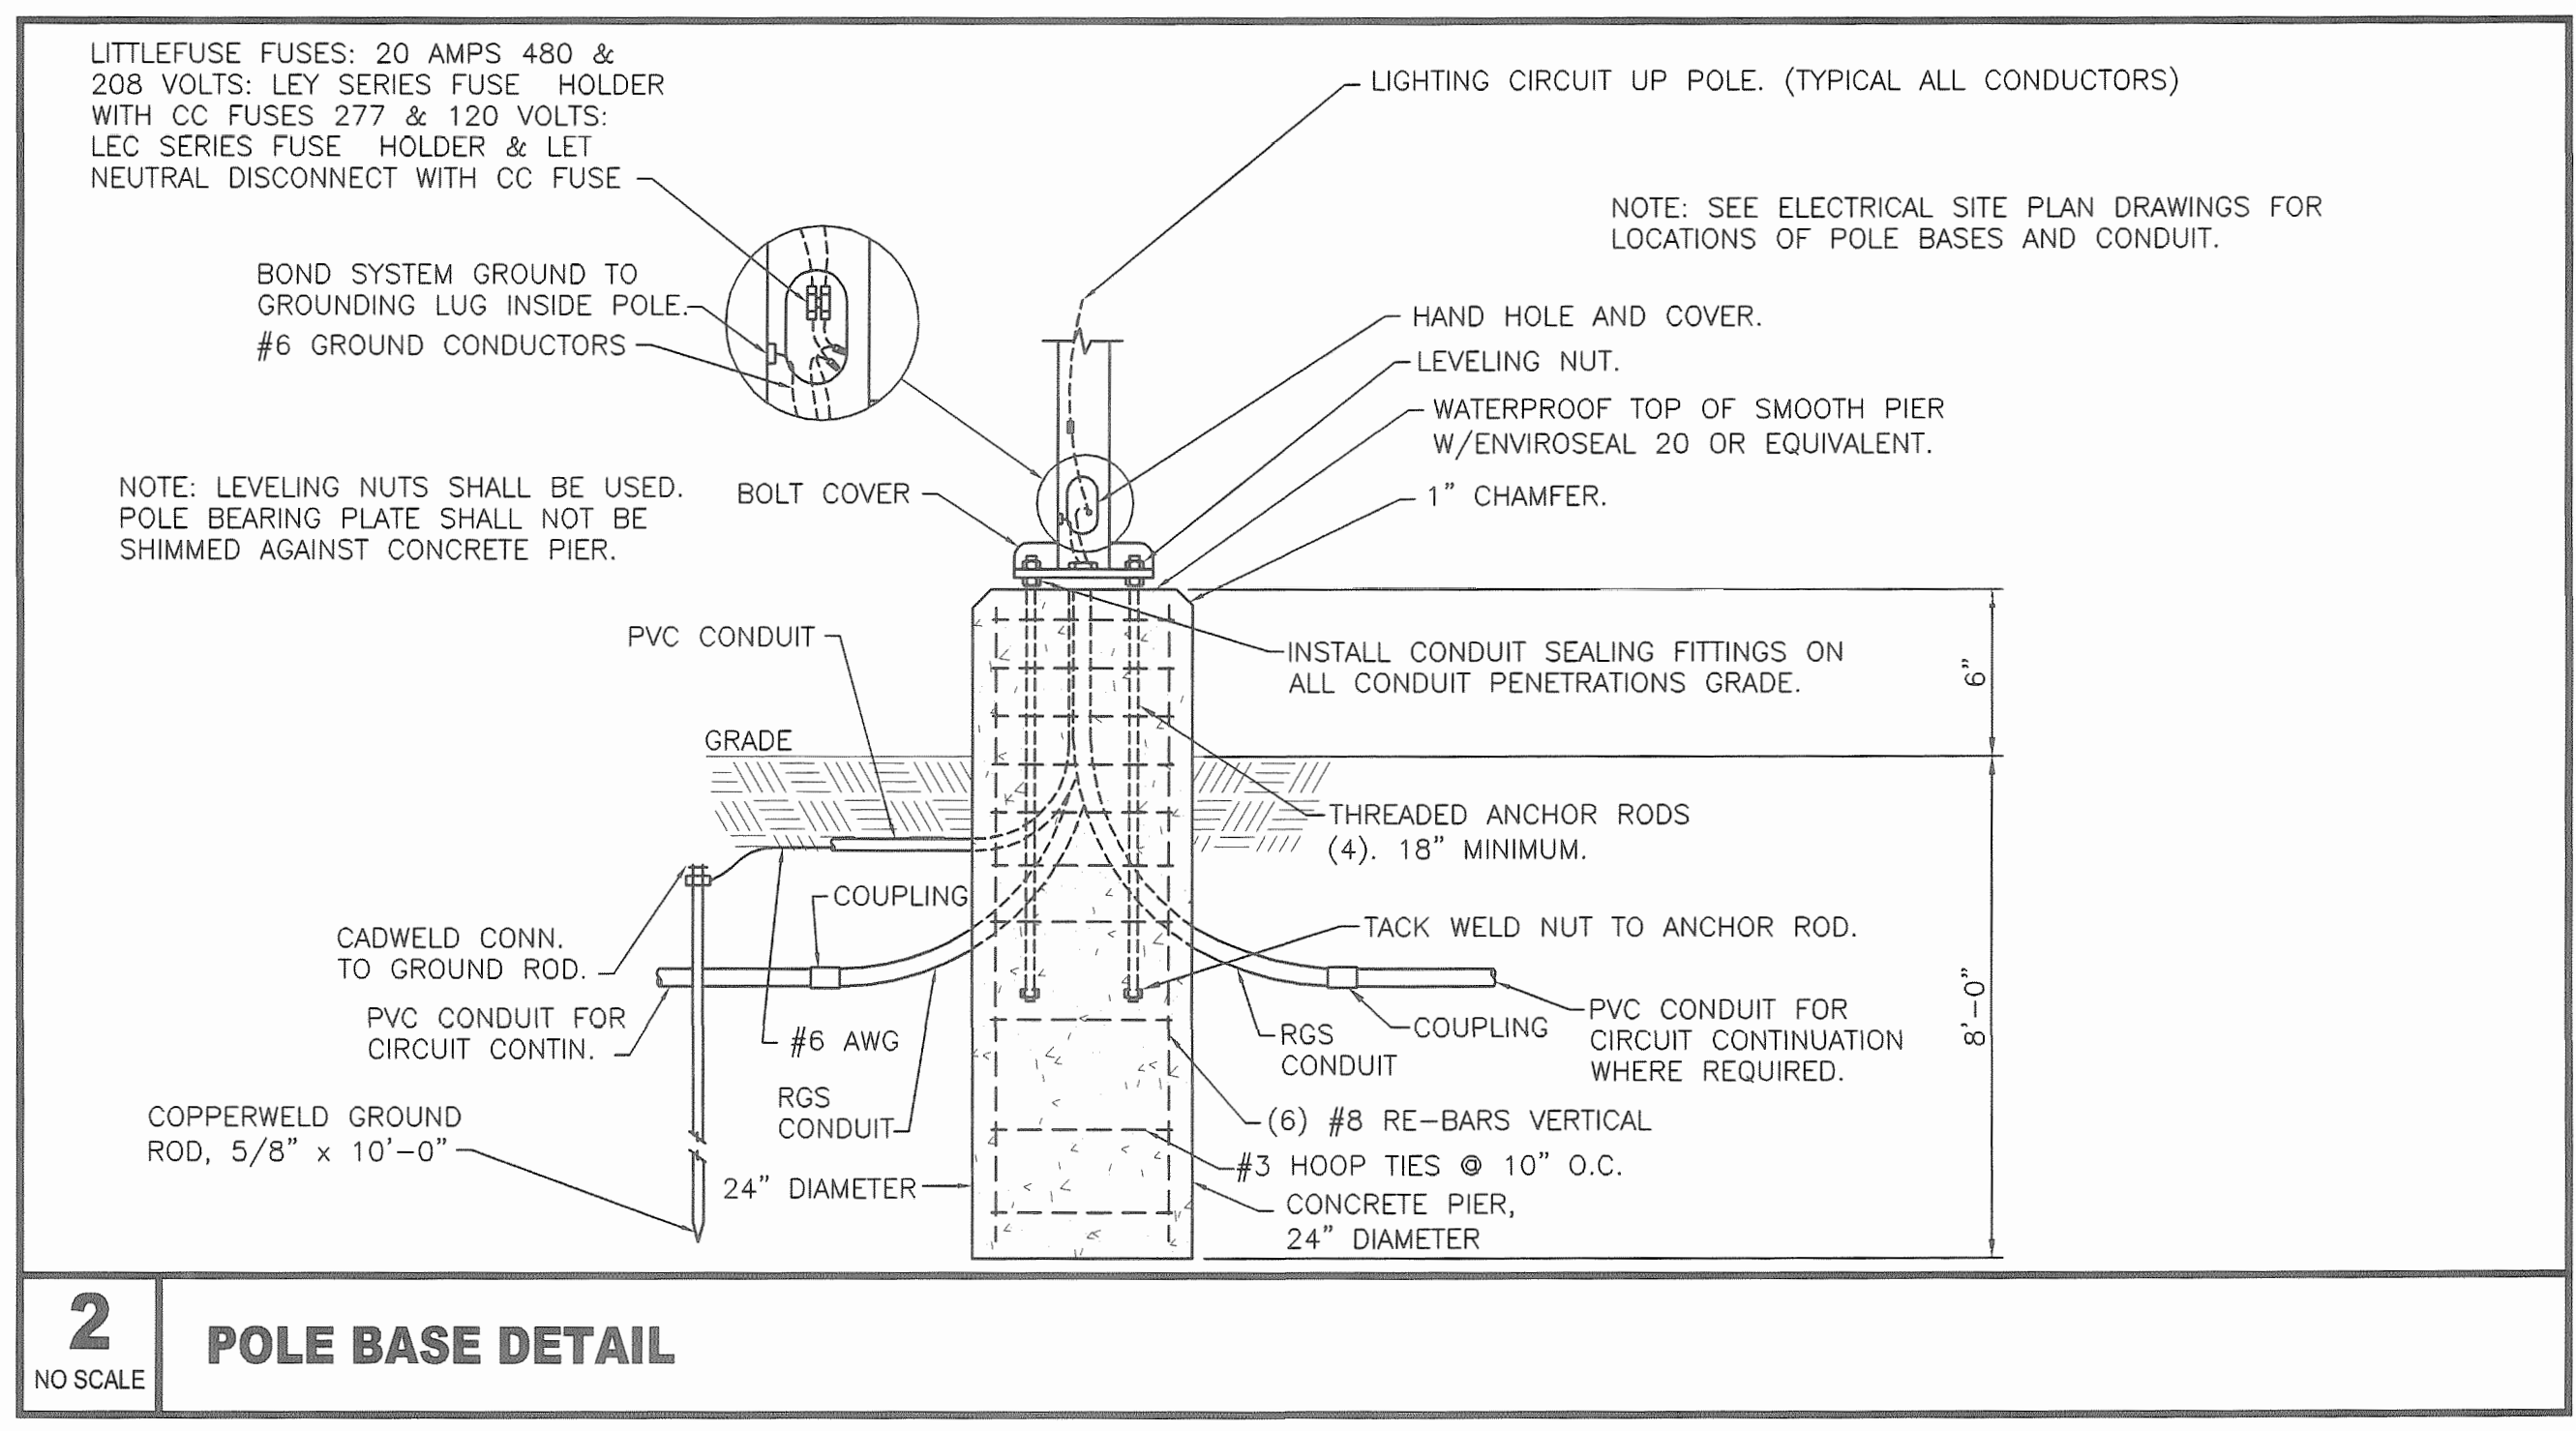

PLOTTED: Thursday, November 18, 2010 @ 09:51 AM

P:\C001\07433\DWG\ELEC\ELEC_DETAILS_2.DWG