




$EXC = 21.5$
 $LF = 0.0$
 $CF = 0.0$
 35.34'

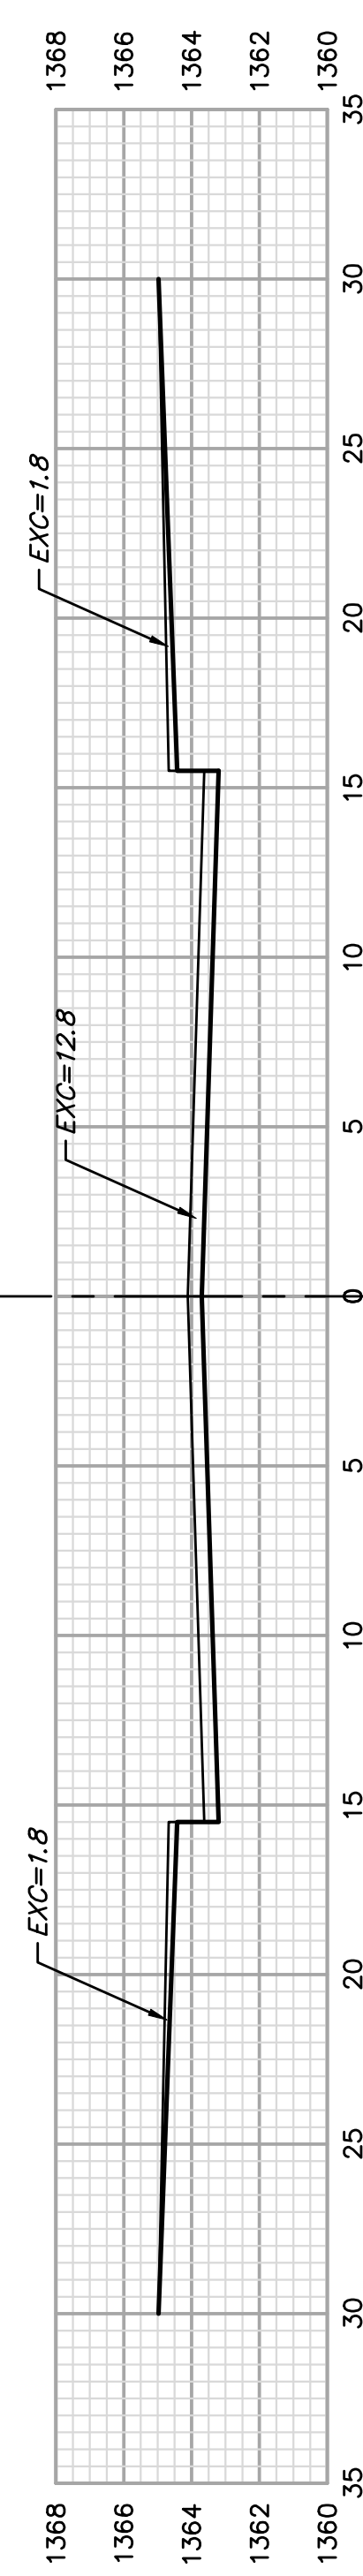

$EXC = 30.4$
 $LF = 0.0$
 $CF = 0.0$
 50.00'

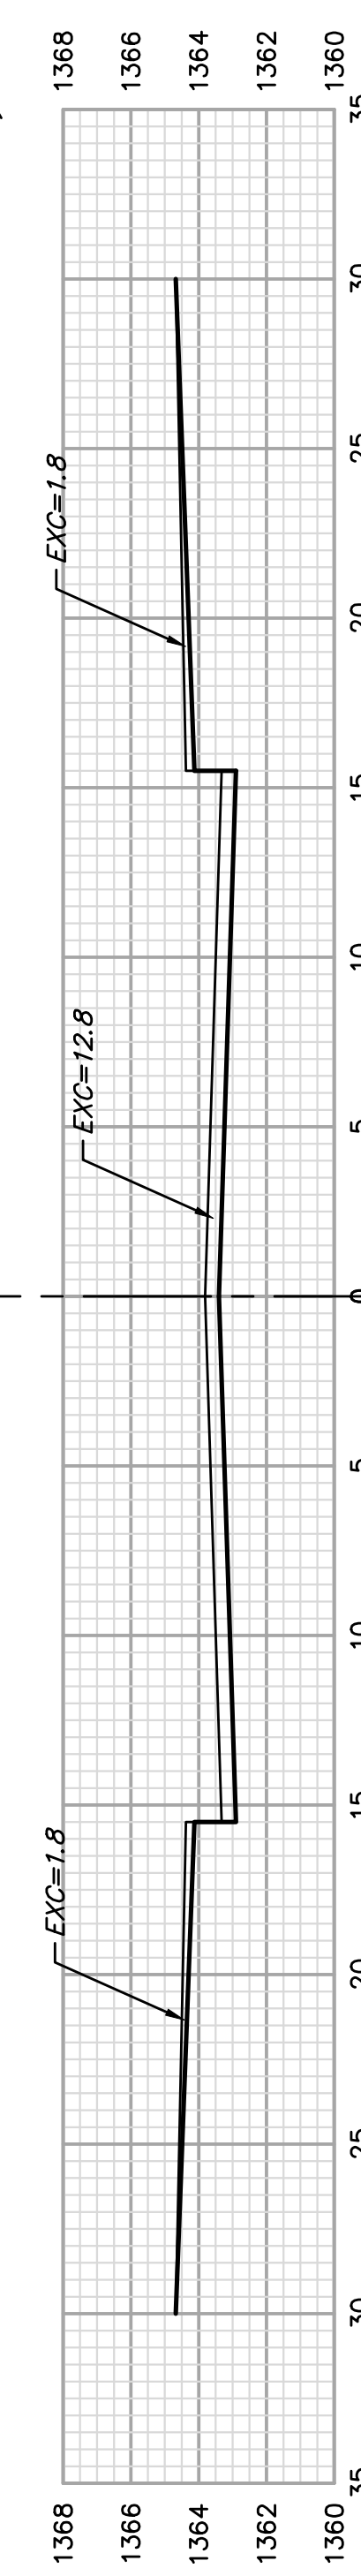

$EXC = 27.9$
 $LF = 0.0$
 $CF = 0.0$
 46.00'

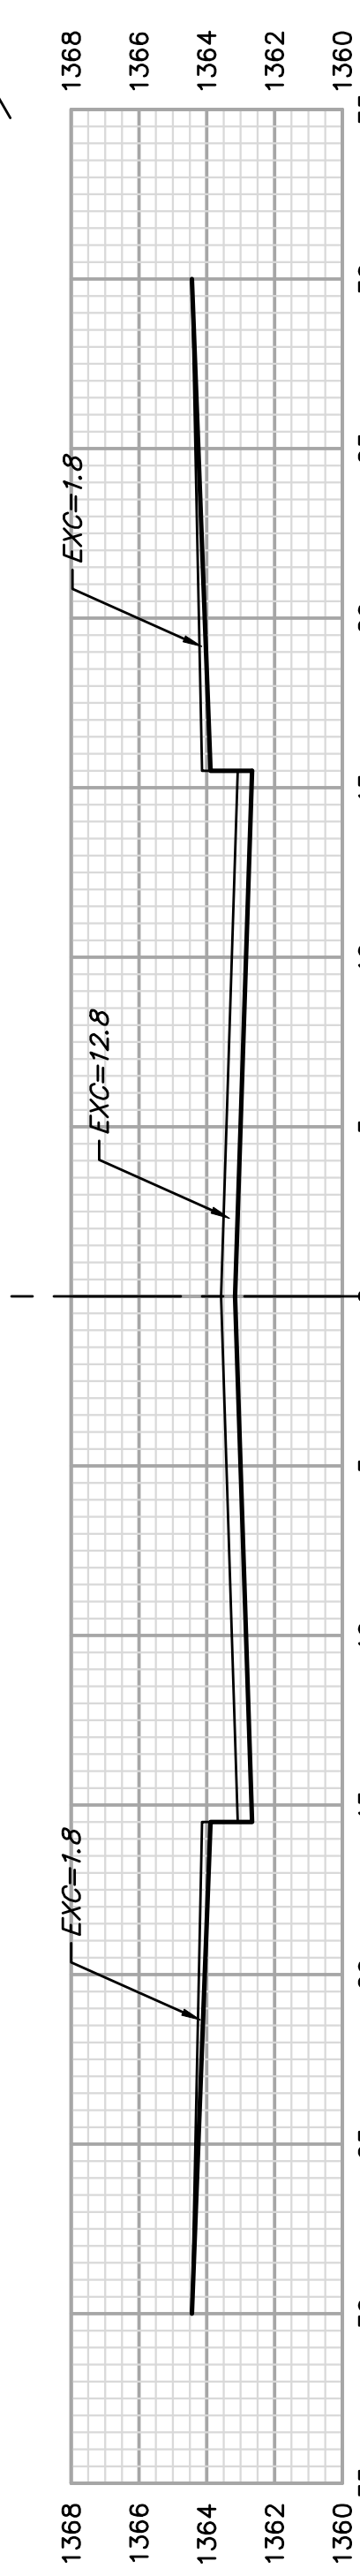

$EXC = 27.9$
 $LF = 0.0$
 $CF = 0.0$
 46.00'

0+04
 KAP
 C

Sheet Totals
 Excavation = 79.8 C. Y.
 Loose Fill = 0.0 C. Y.
 Compacted Fill = 0.0 C. Y.

