


STATE	PROJECT NO.	YEAR	SHEET NO.	TOTAL SHEETS
KANSAS	472 84614	.	12	534

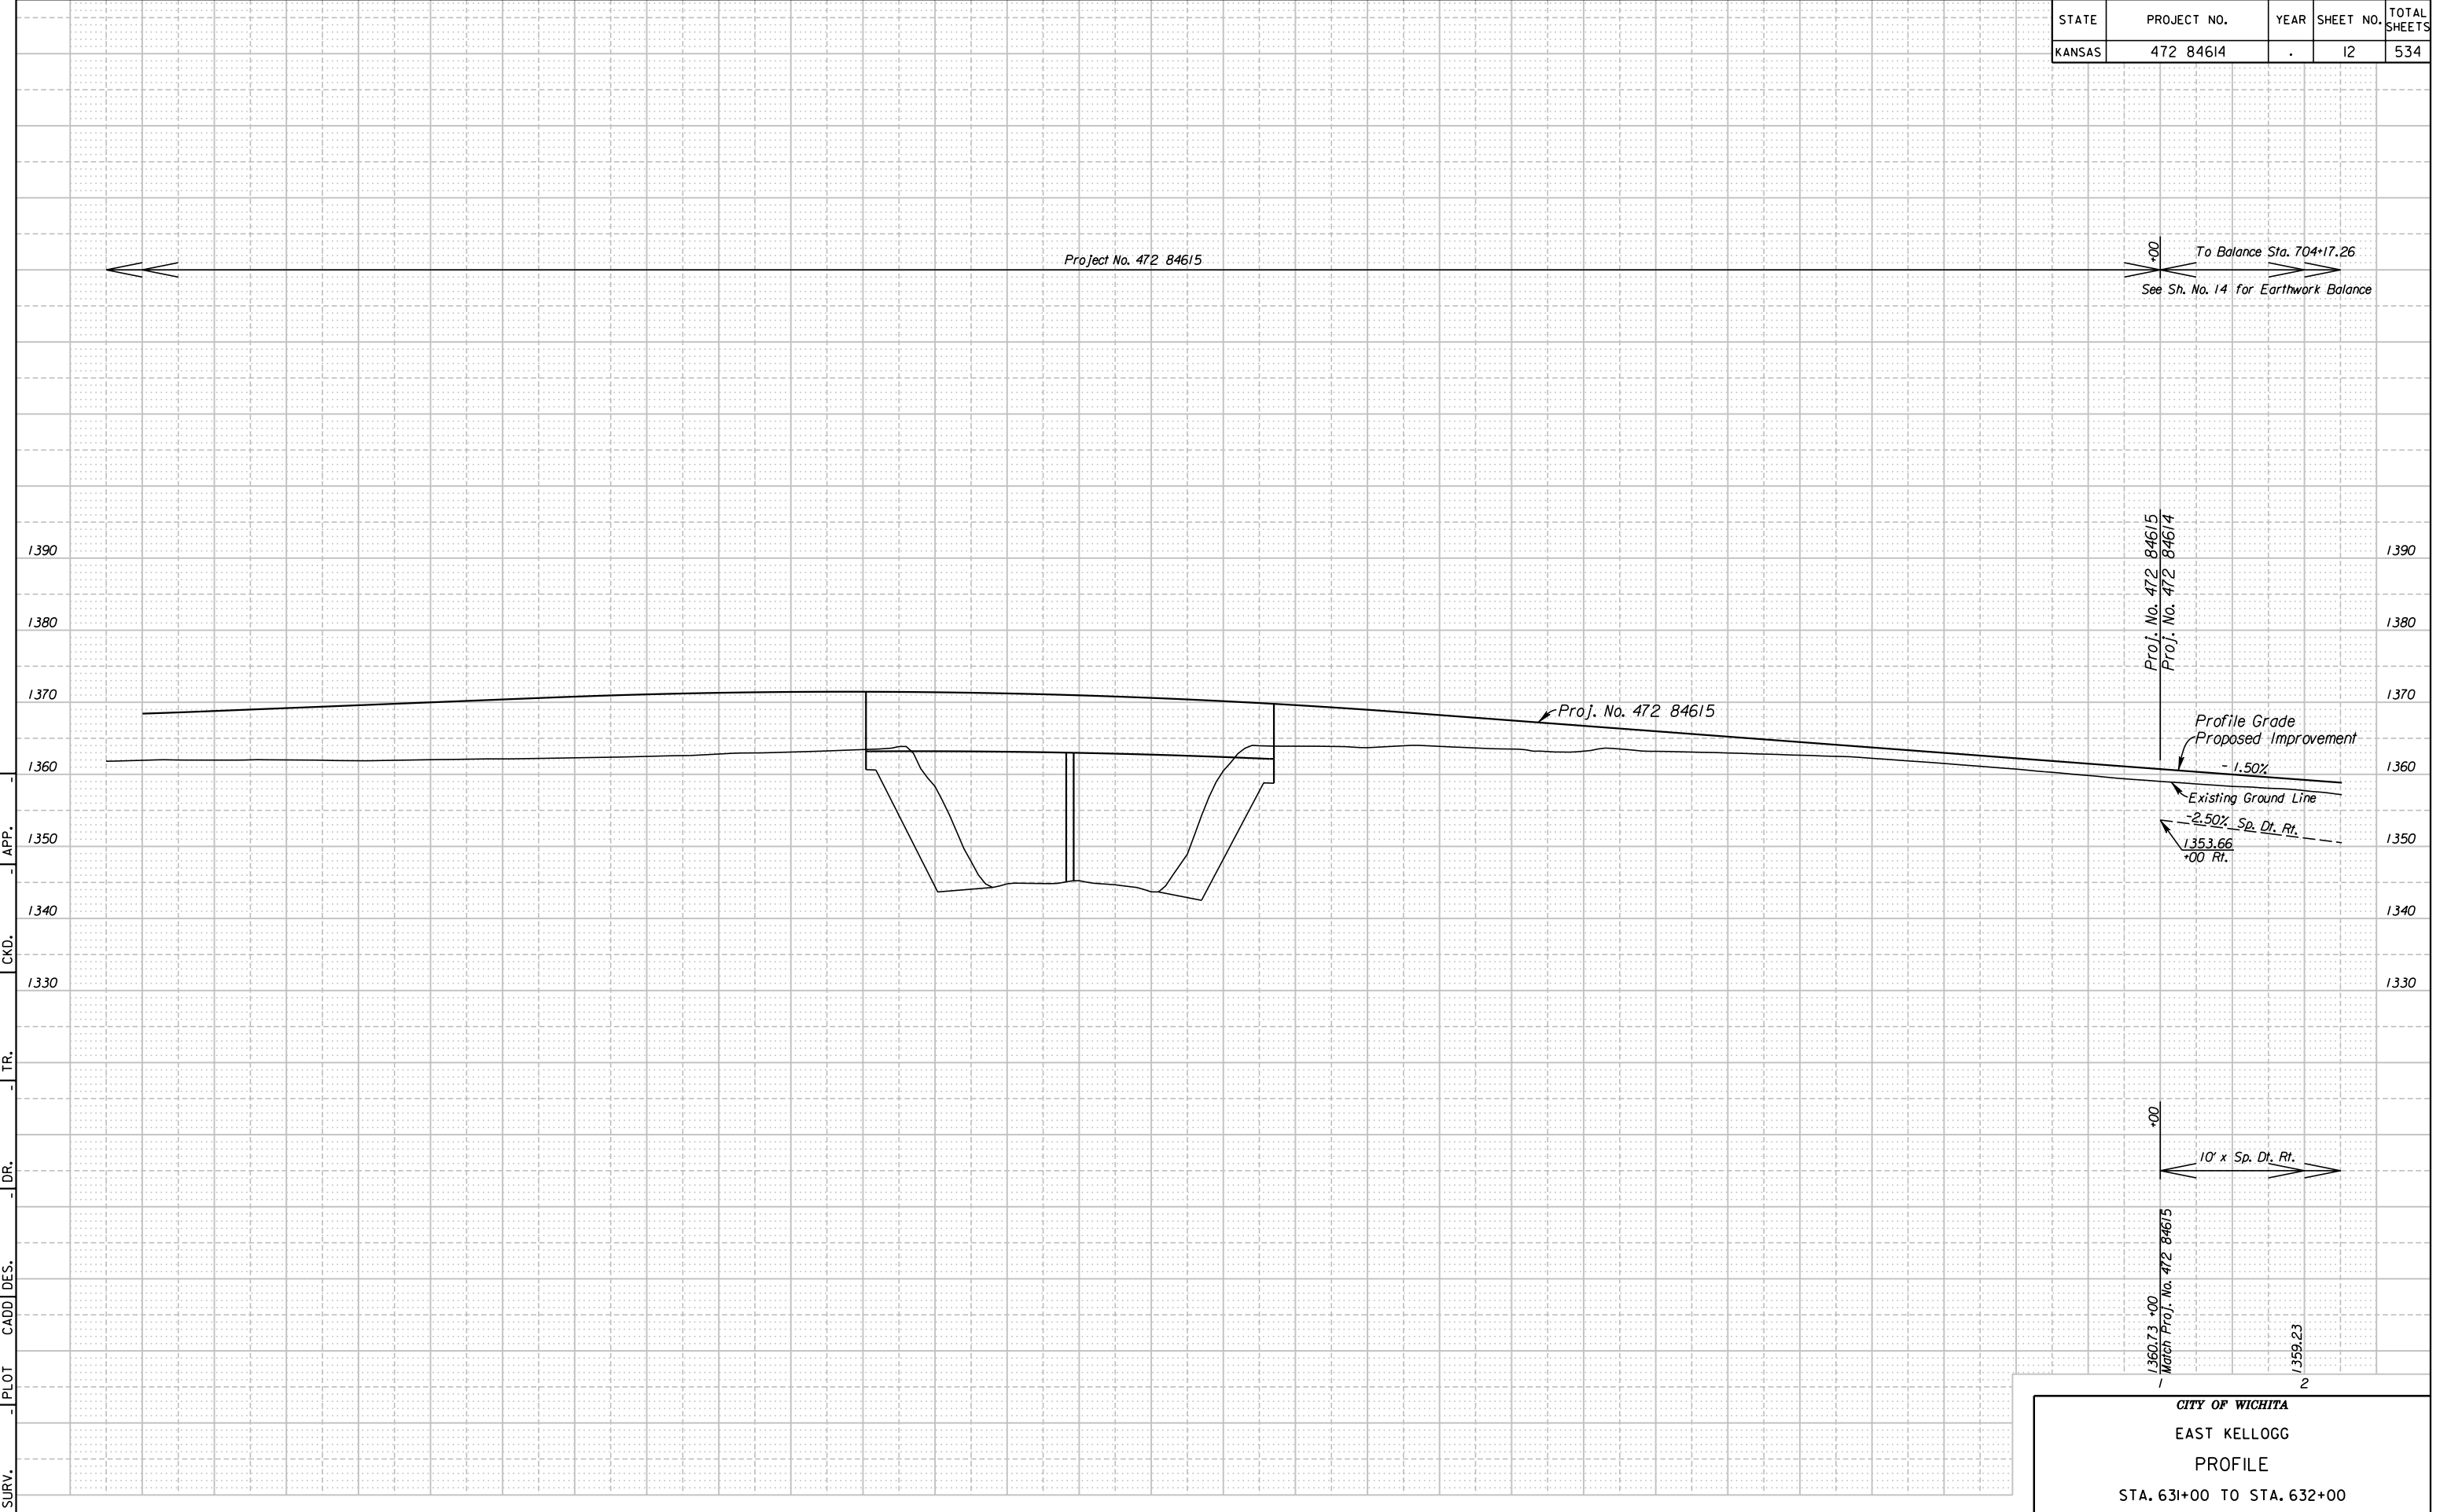

10:35:07 AM  
 2/9/2011  
 I:\35766A\Cadd\Sheets\Roadway\EK2\M\PRF01.dgn  
 SURV. - PLOT CADD DES. - DR. - TR. - CKD. - APP.

**CITY OF WICHITA**  
 EAST KELLOGG  
 PROFILE  
 STA. 631+00 TO STA. 632+00