


STATE	PROJECT NO.	YEAR	SHEET NO.	TOTAL SHEETS
KANSAS	472 84614	.	16	534

From Balance Sta. 631+00 See Sh. No. 14 for Earthwork Balance To Balance Sta. 704+17.26

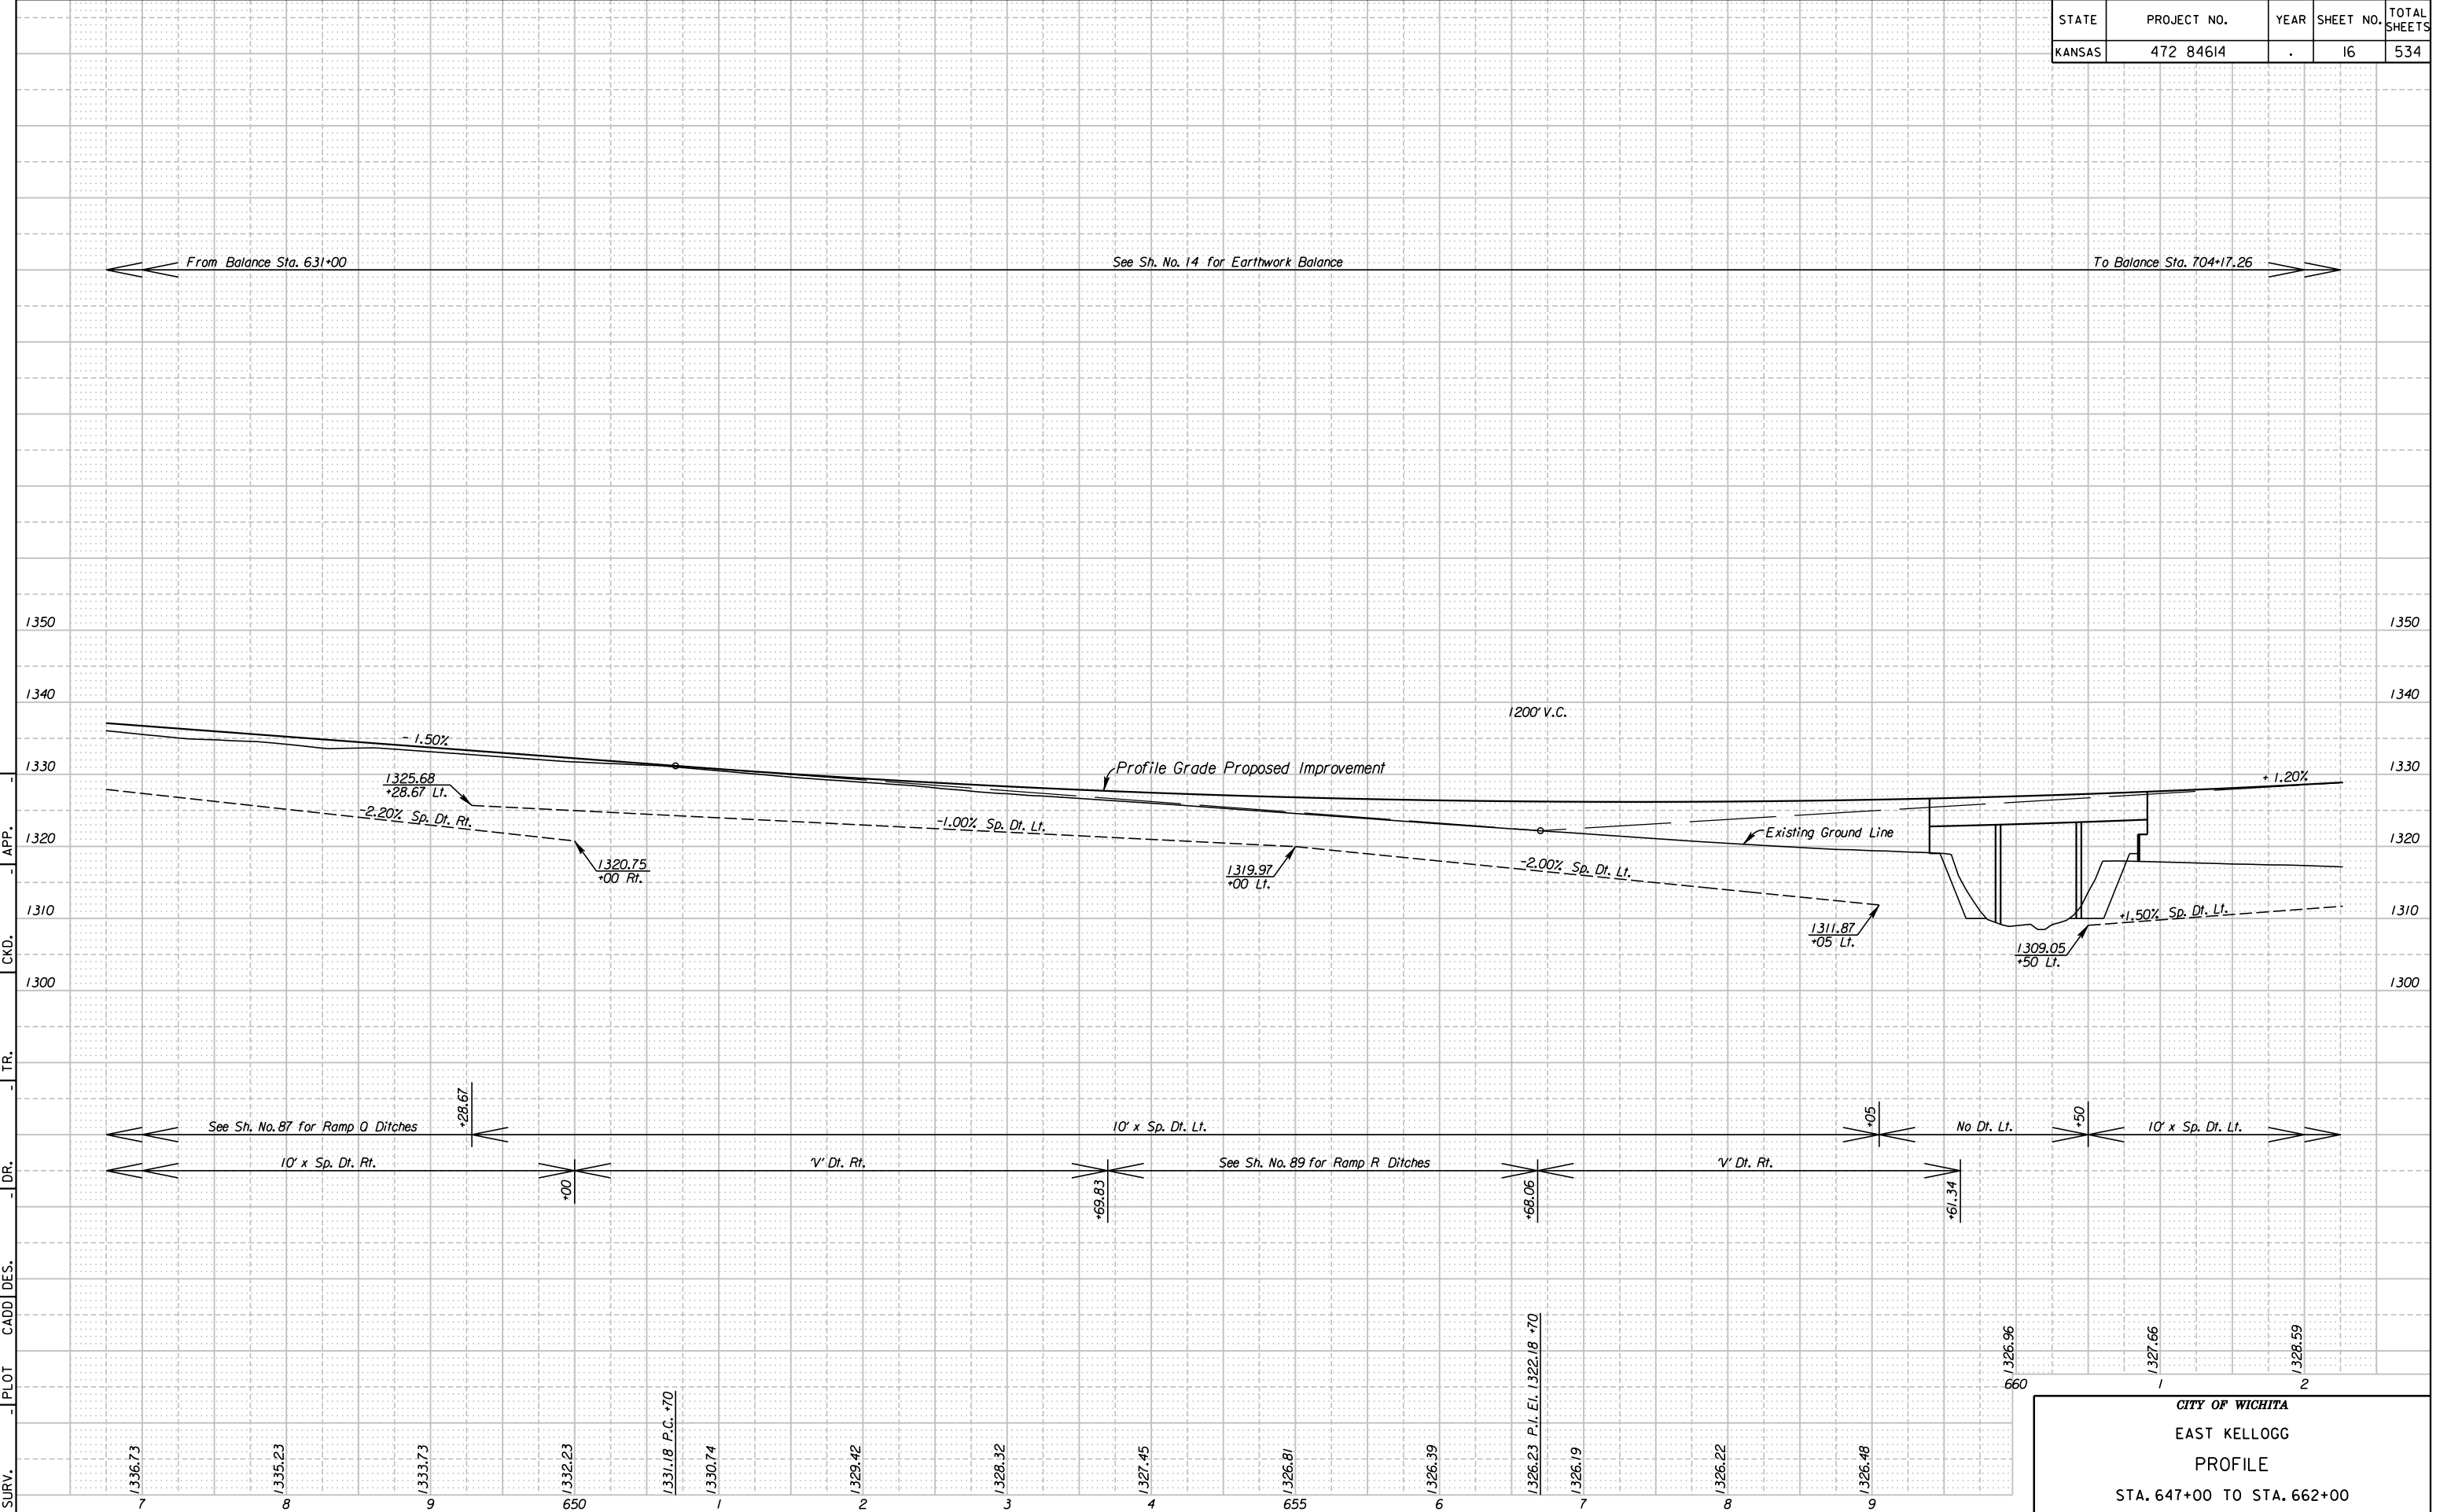

See Sh. No. 87 for Ramp Q Ditches 10' x Sp. Dt. Lt. +28.67 +00 V' Dt. Rt. 10' x Sp. Dt. Lt. +69.83 See Sh. No. 89 for Ramp R Ditches +68.06 V' Dt. Rt. +05 No Dt. Lt. +50 10' x Sp. Dt. Lt. +61.34

1336.73 1335.23 1333.73 1332.23 1331.18 P.C. +70 1330.74 1329.42 1328.32 1327.45 1326.81 1326.39 1326.23 P.I. 1322.18 +70 1326.19 1326.22 1326.48 1326.96 1327.66 1328.59

CITY OF WICHITA
EAST KELLOGG
PROFILE
STA. 647+00 TO STA. 662+00

10:39:21 AM 2/9/2011 I:\35766A\Cadd\Sheets\Roadway\EK2MLPRF03.dgn SURV. - PLOT CADD DES. - DR. - TR. - CKD. - APP.