

STATE	PROJECT NO.	YEAR	SHEET NO.	TOTAL SHEETS
KANSAS	472 84614	:	17	534

Sta. 663+91.06, 62.98' Lt. End  
Concrete Safety Barrier Type II (Special)  
Install Impact Attenuator (Severe Duty) (Special)  
See Sh. No's.

Sta. 663+91.12, 66.86' Lt. =  
Sta. 20663+87.80 @ Ramp T, 30.00' Rt. End  
Concrete Safety Barrier Type II (Special)  
See Sh. No's.

Sta. 668+80.32, 124.38' Lt. =  
Sta. 20668+77.45 @ Ramp T, 46.46' Lt. End  
Concrete Safety Barrier Type II (Special)  
See Sh. No's.


Sta. 670+34.04, 84.29' Lt. =  
Sta. 20670+32.84 @ Ramp T, 9.29' Lt. Begin  
MSE Retaining Wall C  
See Sh. No. 168

Sta. 668+29.65, 87.18' Lt. =  
Sta. 20668+27.40 @ Ramp T, 8.00' Lt. Begin  
Concrete Safety Barrier Type I  
See Sh. No.

Sta. 668+81.16, 85.89' Lt. =  
Sta. 20668+79.20 @ Ramp T, 8.00' Lt. End  
Concrete Safety Barrier Type I Begin  
Concrete Safety Barrier Type II (Special)  
See Sh. No's.

Sta. 667+23.77 Const.  
7'x4'x386' RCB  
See Sh. No's.

Sta. 669+59.30 Const.  
8'x4'x424' RCB  
Rotate 12° Rt.  
See Sh. No's.

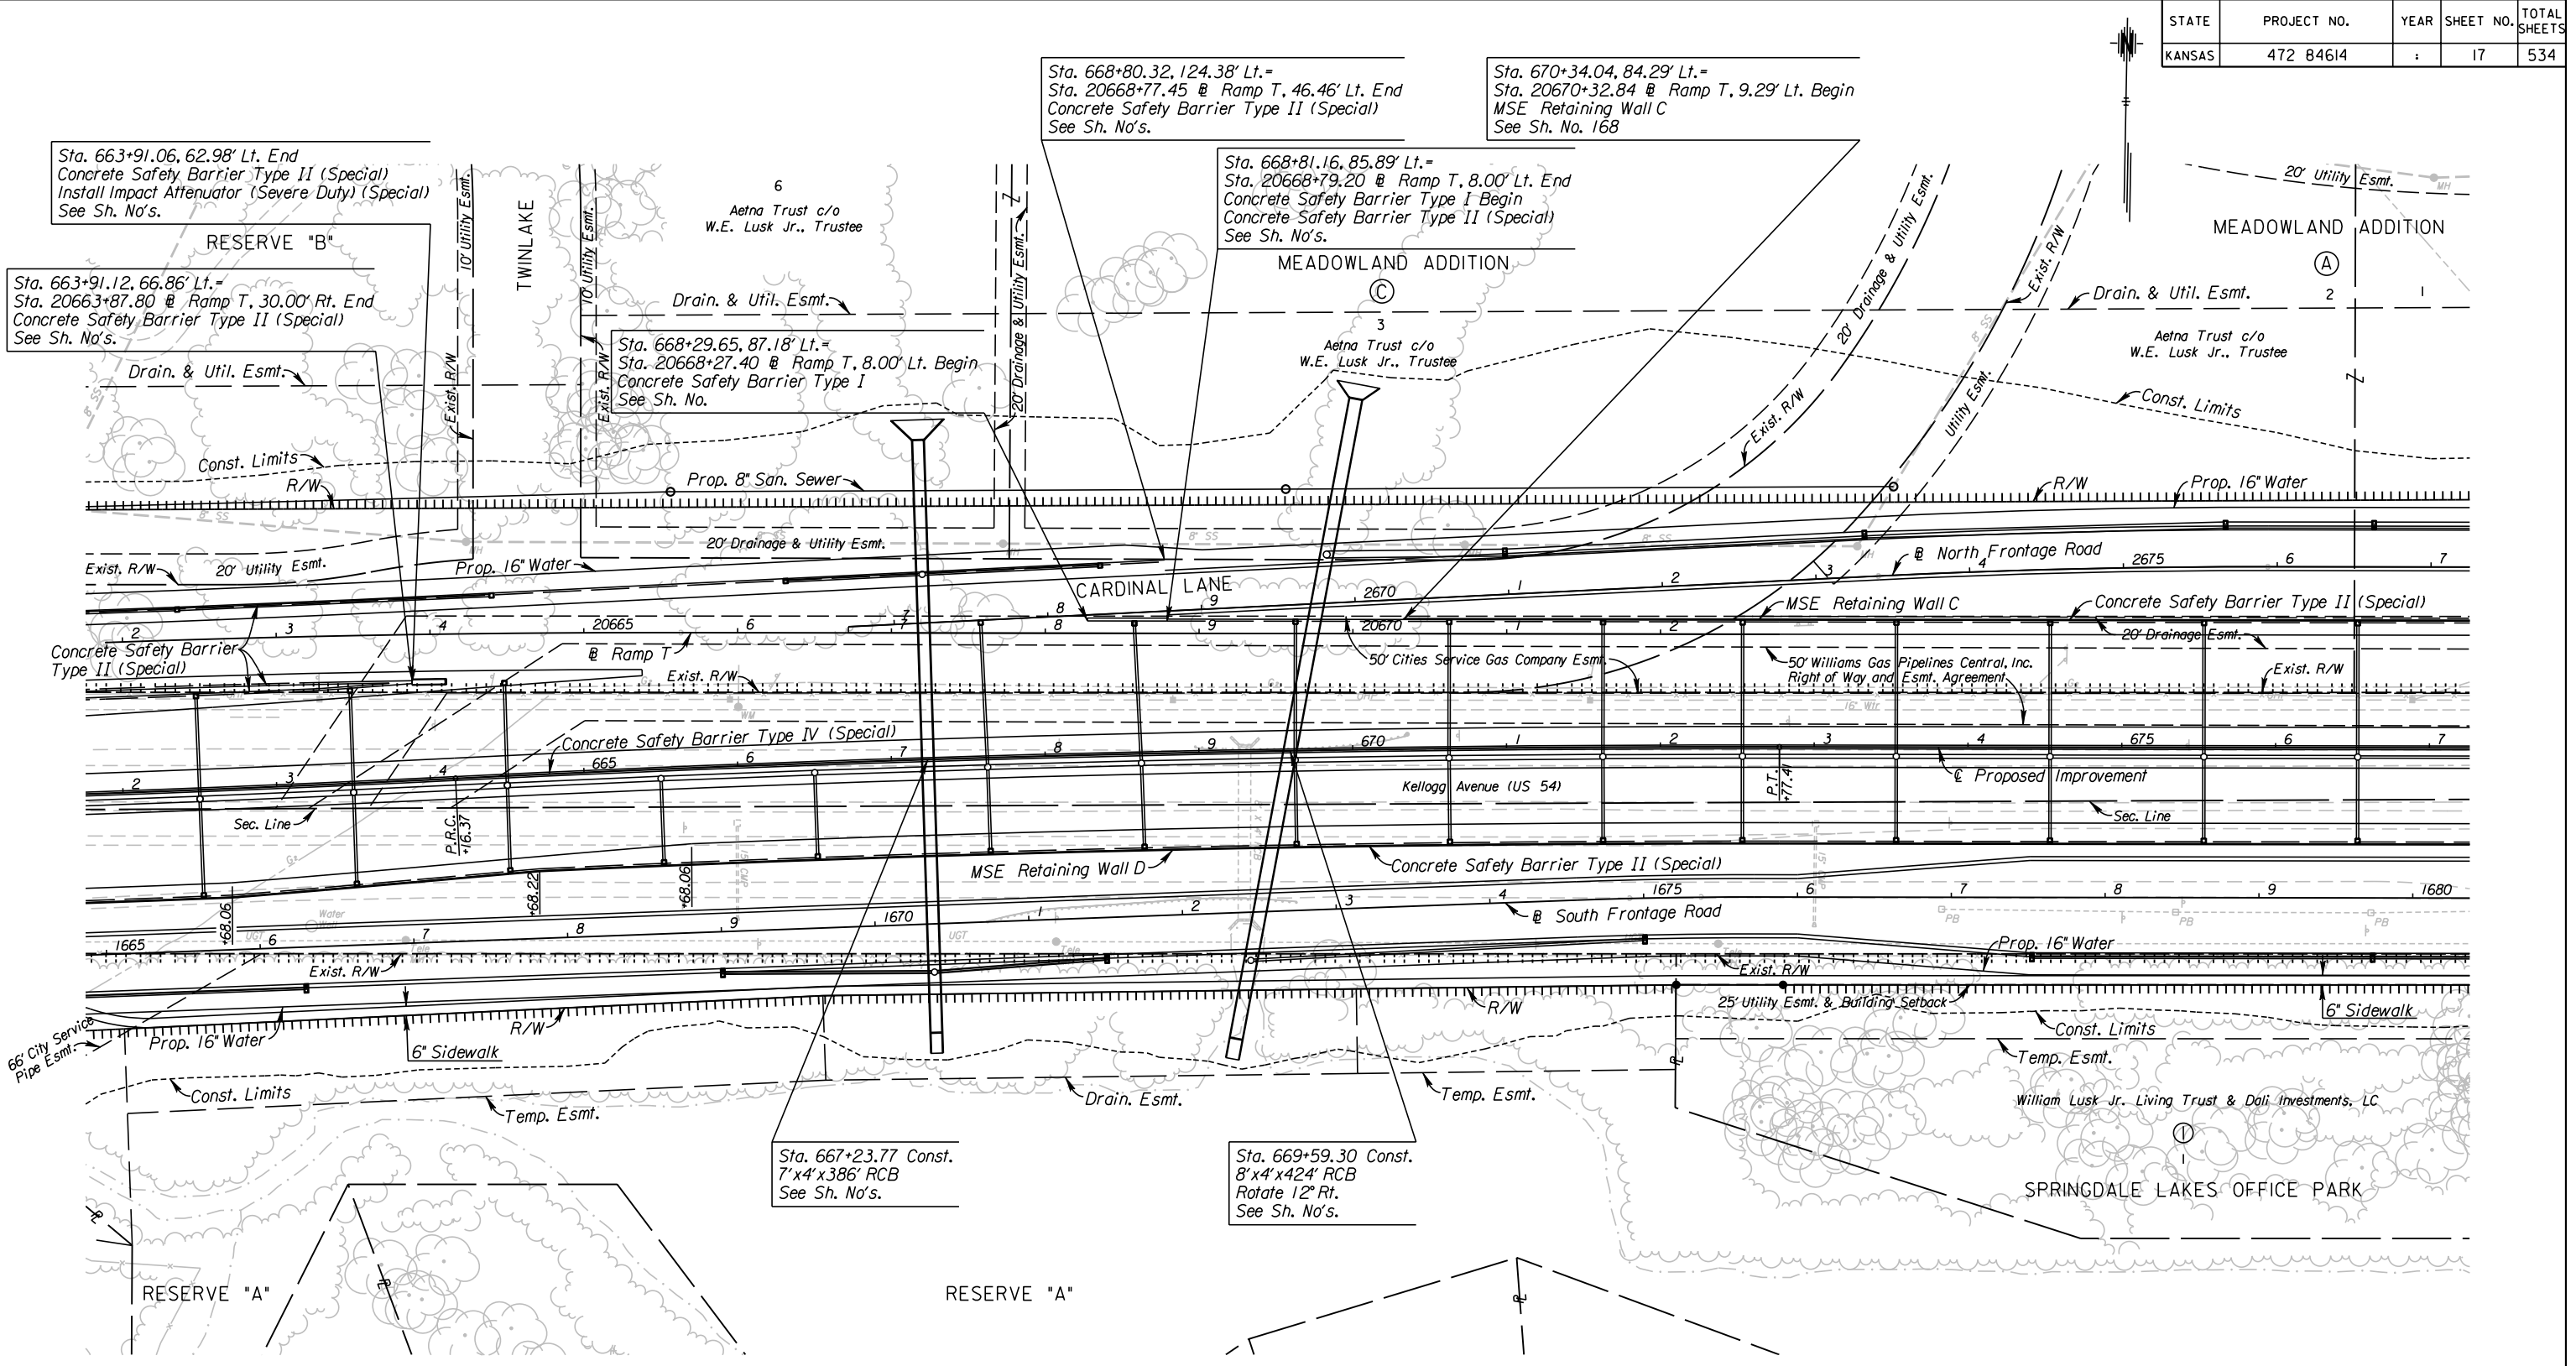

**UTILITIES**

Gas2	Southern Star Pipeline
Gas5	Coffeyville Resources
Power	Westar
Sanitary Sewer	Wichita Water & Sewer
Storm Water Sewer	Wchita Water & Sewer
Telephone	AT&T
Traffic Signal	City of Wichita
Water	Wichita Water & Sewer

See Sh. No's. 102-130 for SWS Plans.  
See Sh. No's. 136-139 for San. Sewer Plans.  
See Sh. No's. 140-162 for Water Plans.

**CITY OF WICHITA**  
EAST KELLOGG  
PLAN  
STA. 662+00 TO STA. 677+00

10:39:37 AM  
 2/9/2011  
 T:\35766A\Cadd\Sheets\Roadway\EK2ML\PLN04.dgn  
 SURV. - PLOT CADD DES. - DR. - TR. - CKD. - APP.