


STATE	PROJECT NO.	YEAR	SHEET NO.	TOTAL SHEETS
KANSAS	472 84614	:	21	534

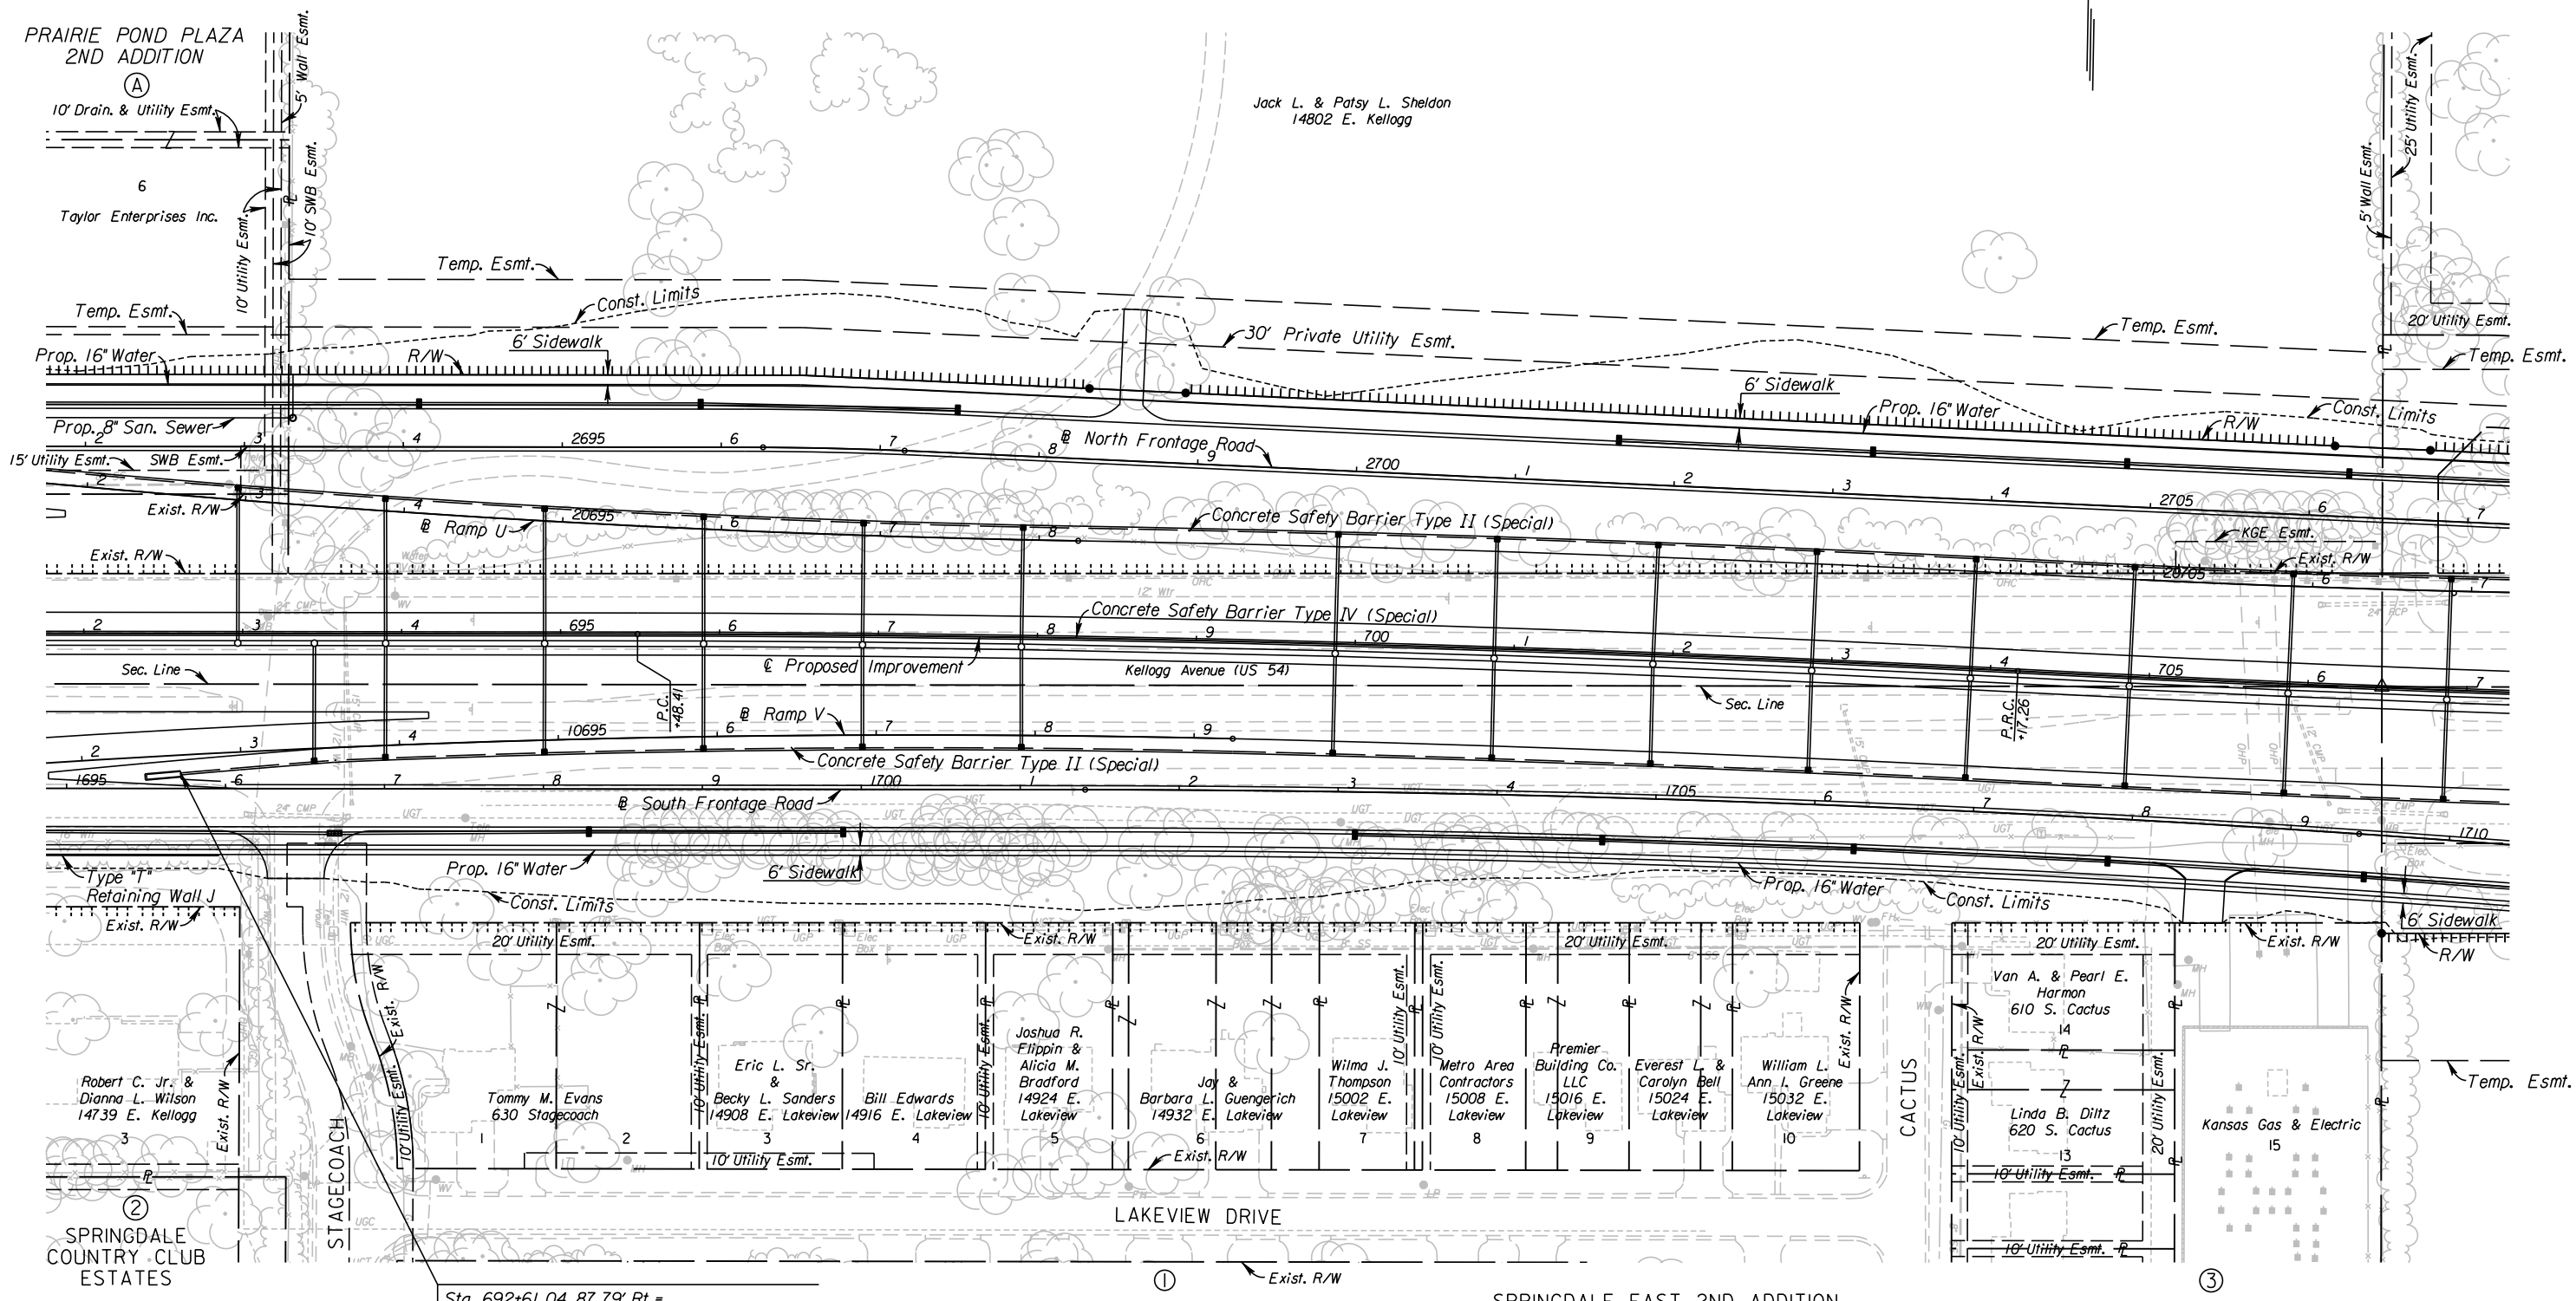

Sta. 692+61.04, 87.79' Rt. =  
 Sta. 10692+61.54 @ Ramp V, 11.24' Rt. Begin  
 Concrete Safety Barrier Type II (Special)  
 Install Impact Attenuator (Severe Duty)  
 See Sh. No's.

SPRINGDALE EAST 2ND ADDITION

- UTILITIES**
- Cable
  - Gas
  - Power
  - Sanitary Sewer
  - Storm Water Sewer
  - Telephone
  - Water
  - Cox Communications
  - Kansas Gas Service
  - Westar
  - Wichita Water & Sewer
  - Wichita Water & Sewer
  - AT&T
  - Wichita Water & Sewer

See Sh. No's. 102-130 for SWS Plans.  
 See Sh. No's. 136-139 for San. Sewer Plans.  
 See Sh. No's. 140-162 for Water Plans.

CITY OF WICHITA  
 EAST KELLOGG  
 PLAN  
 STA. 692+00 TO STA. 707+00

10:40:14 AM  
 2/9/2011  
 T:\35766A\Cadd\Sheets\Roadway\EK2ML\PLN06.dgn  
 SURV. PLOT CADD DES. DR. TR. CKD. APP.