


STATE	PROJECT NO.	YEAR	SHEET NO.	TOTAL SHEETS
KANSAS	472 84614	:	25	534

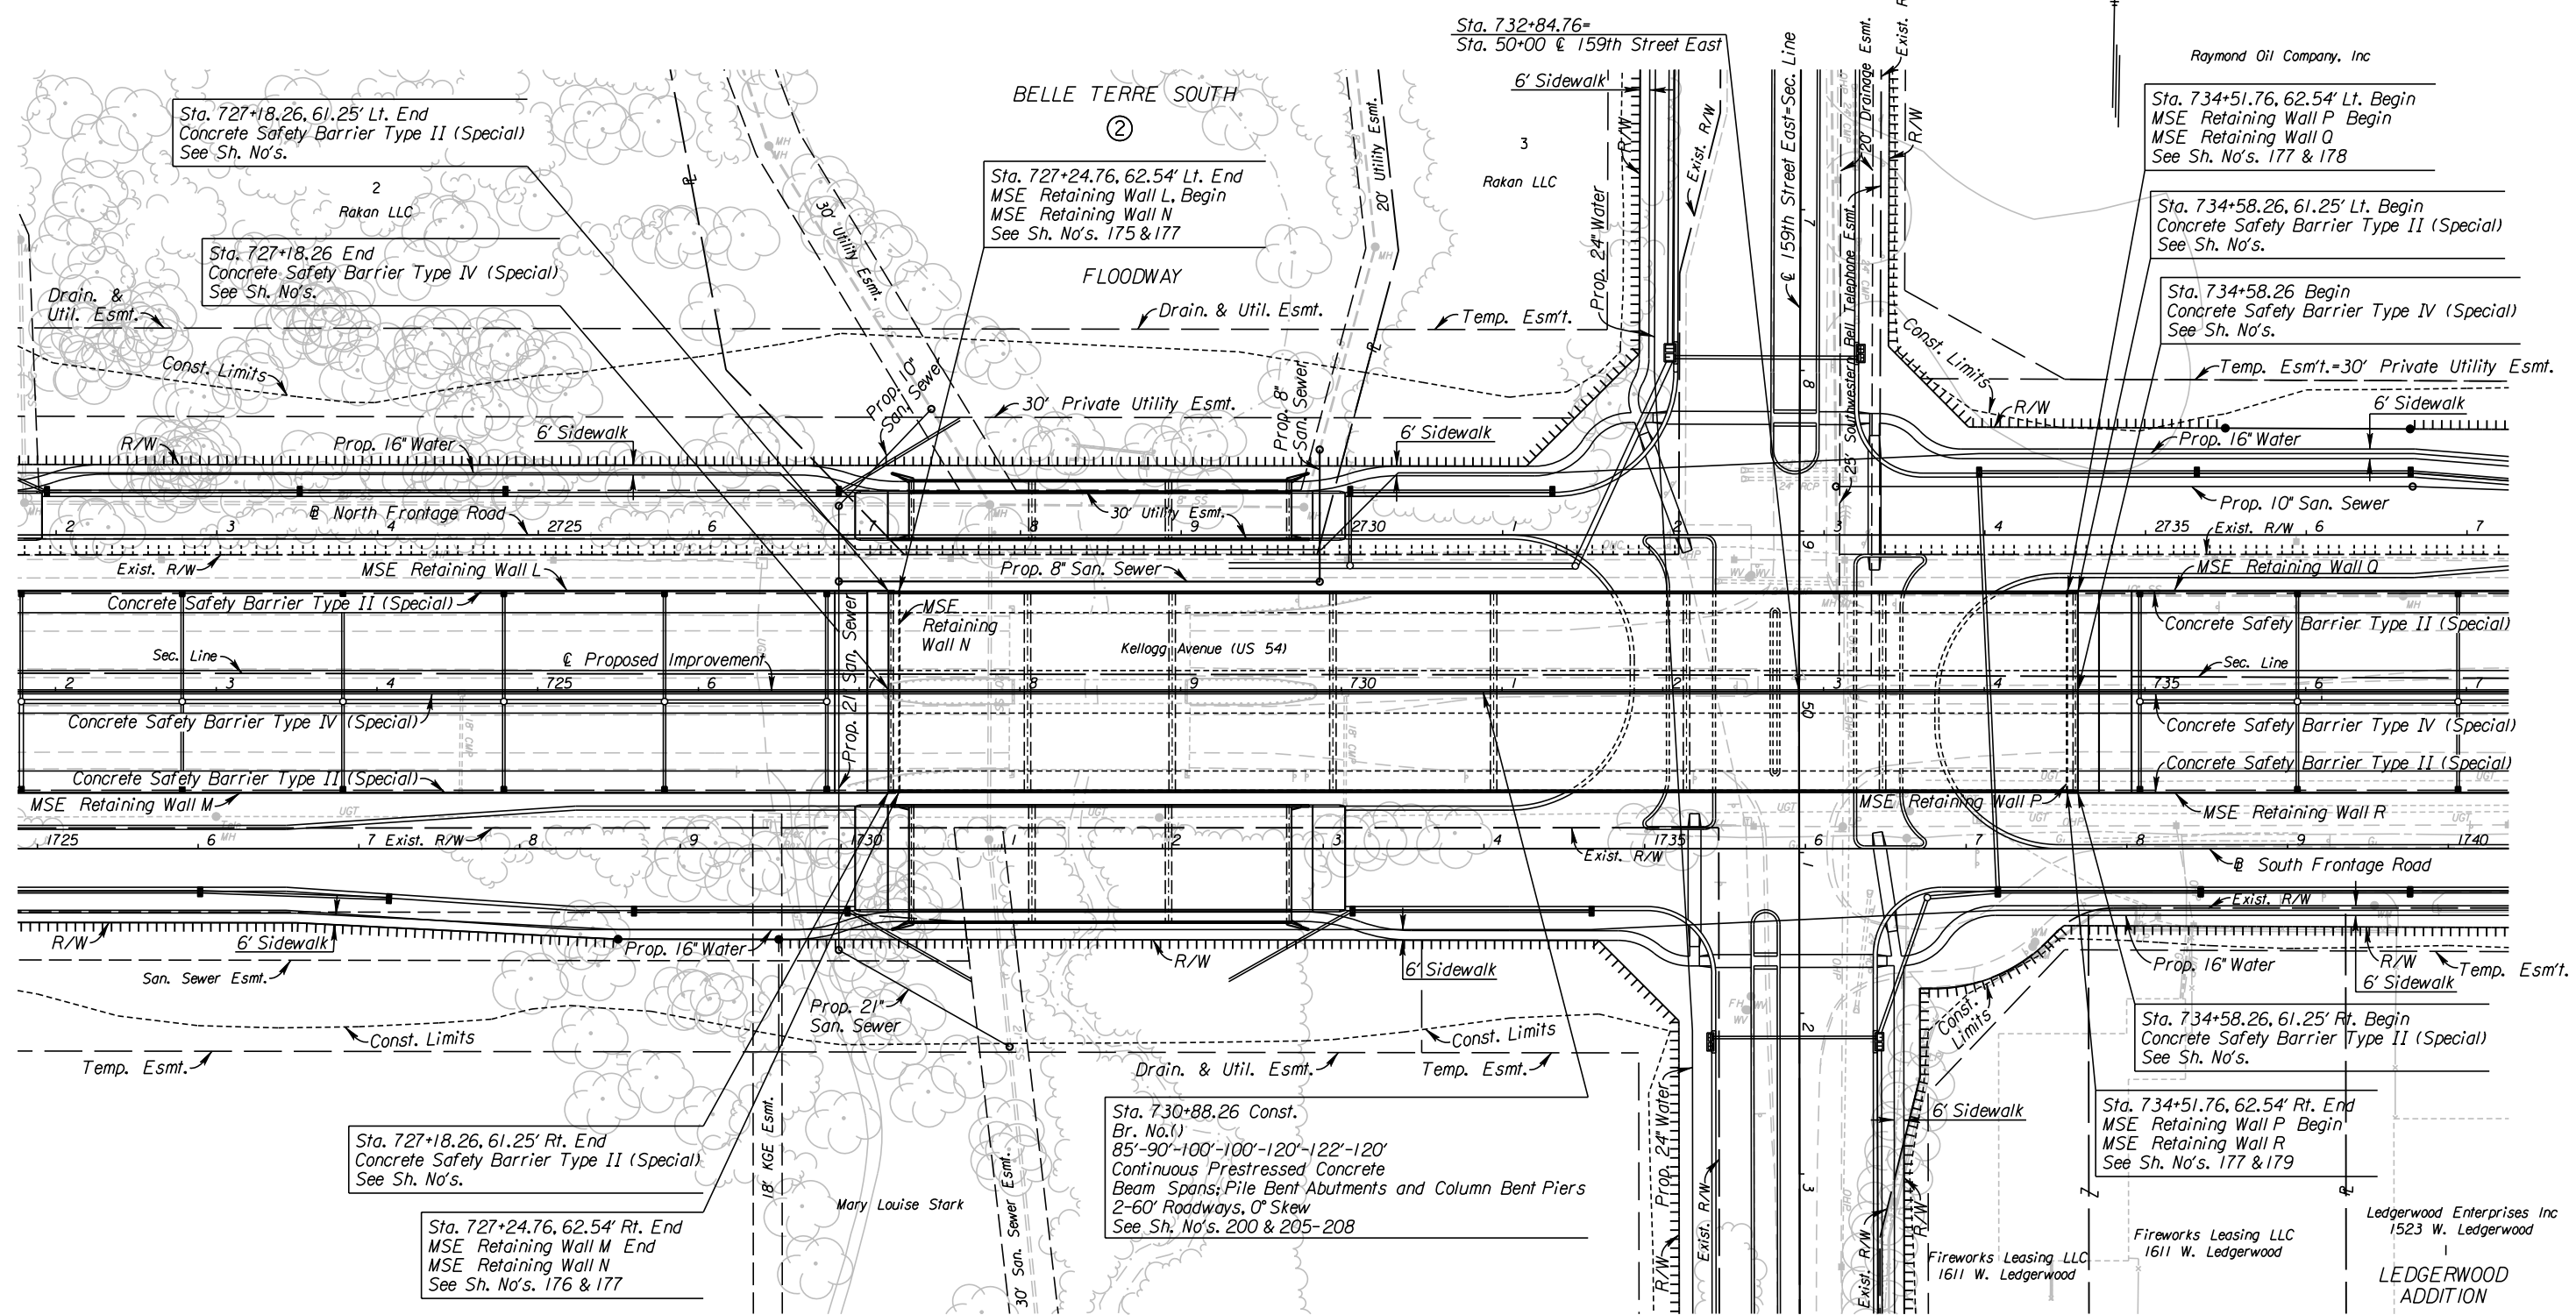

10:51:28 AM
 2/25/2011
 T:\35766A\Cadd\Sheets\Roadway\EK2MLP\N08.dgn
 SURV. - PLOT CADD DES. - TR. - CKD. - APP.

- UTILITIES**
- | | |
|-------------------|-----------------------|
| Cable | Cox Communications |
| Gas | Kansas Gas Service |
| Power | Westar |
| Sanitary Sewer | Wichita Water & Sewer |
| Storm Water Sewer | Wichita Water & Sewer |
| Telephone | AT&T |
| Traffic Signal | City of Wichita |
| Water | Wichita Water & Sewer |

See Sh. No's. 102-130 for SWS Plans.
 See Sh. No's. 136-139 for San. Sewer Plans.
 See Sh. No's. 140-162 for Water Plans.

CITY OF WICHITA
 EAST KELLOGG
 PLAN
 STA. 722+00 TO STA. 737+00