


STATE	PROJECT NO.	YEAR	SHEET NO.	TOTAL SHEETS
KANSAS	472 84614	:	27	534

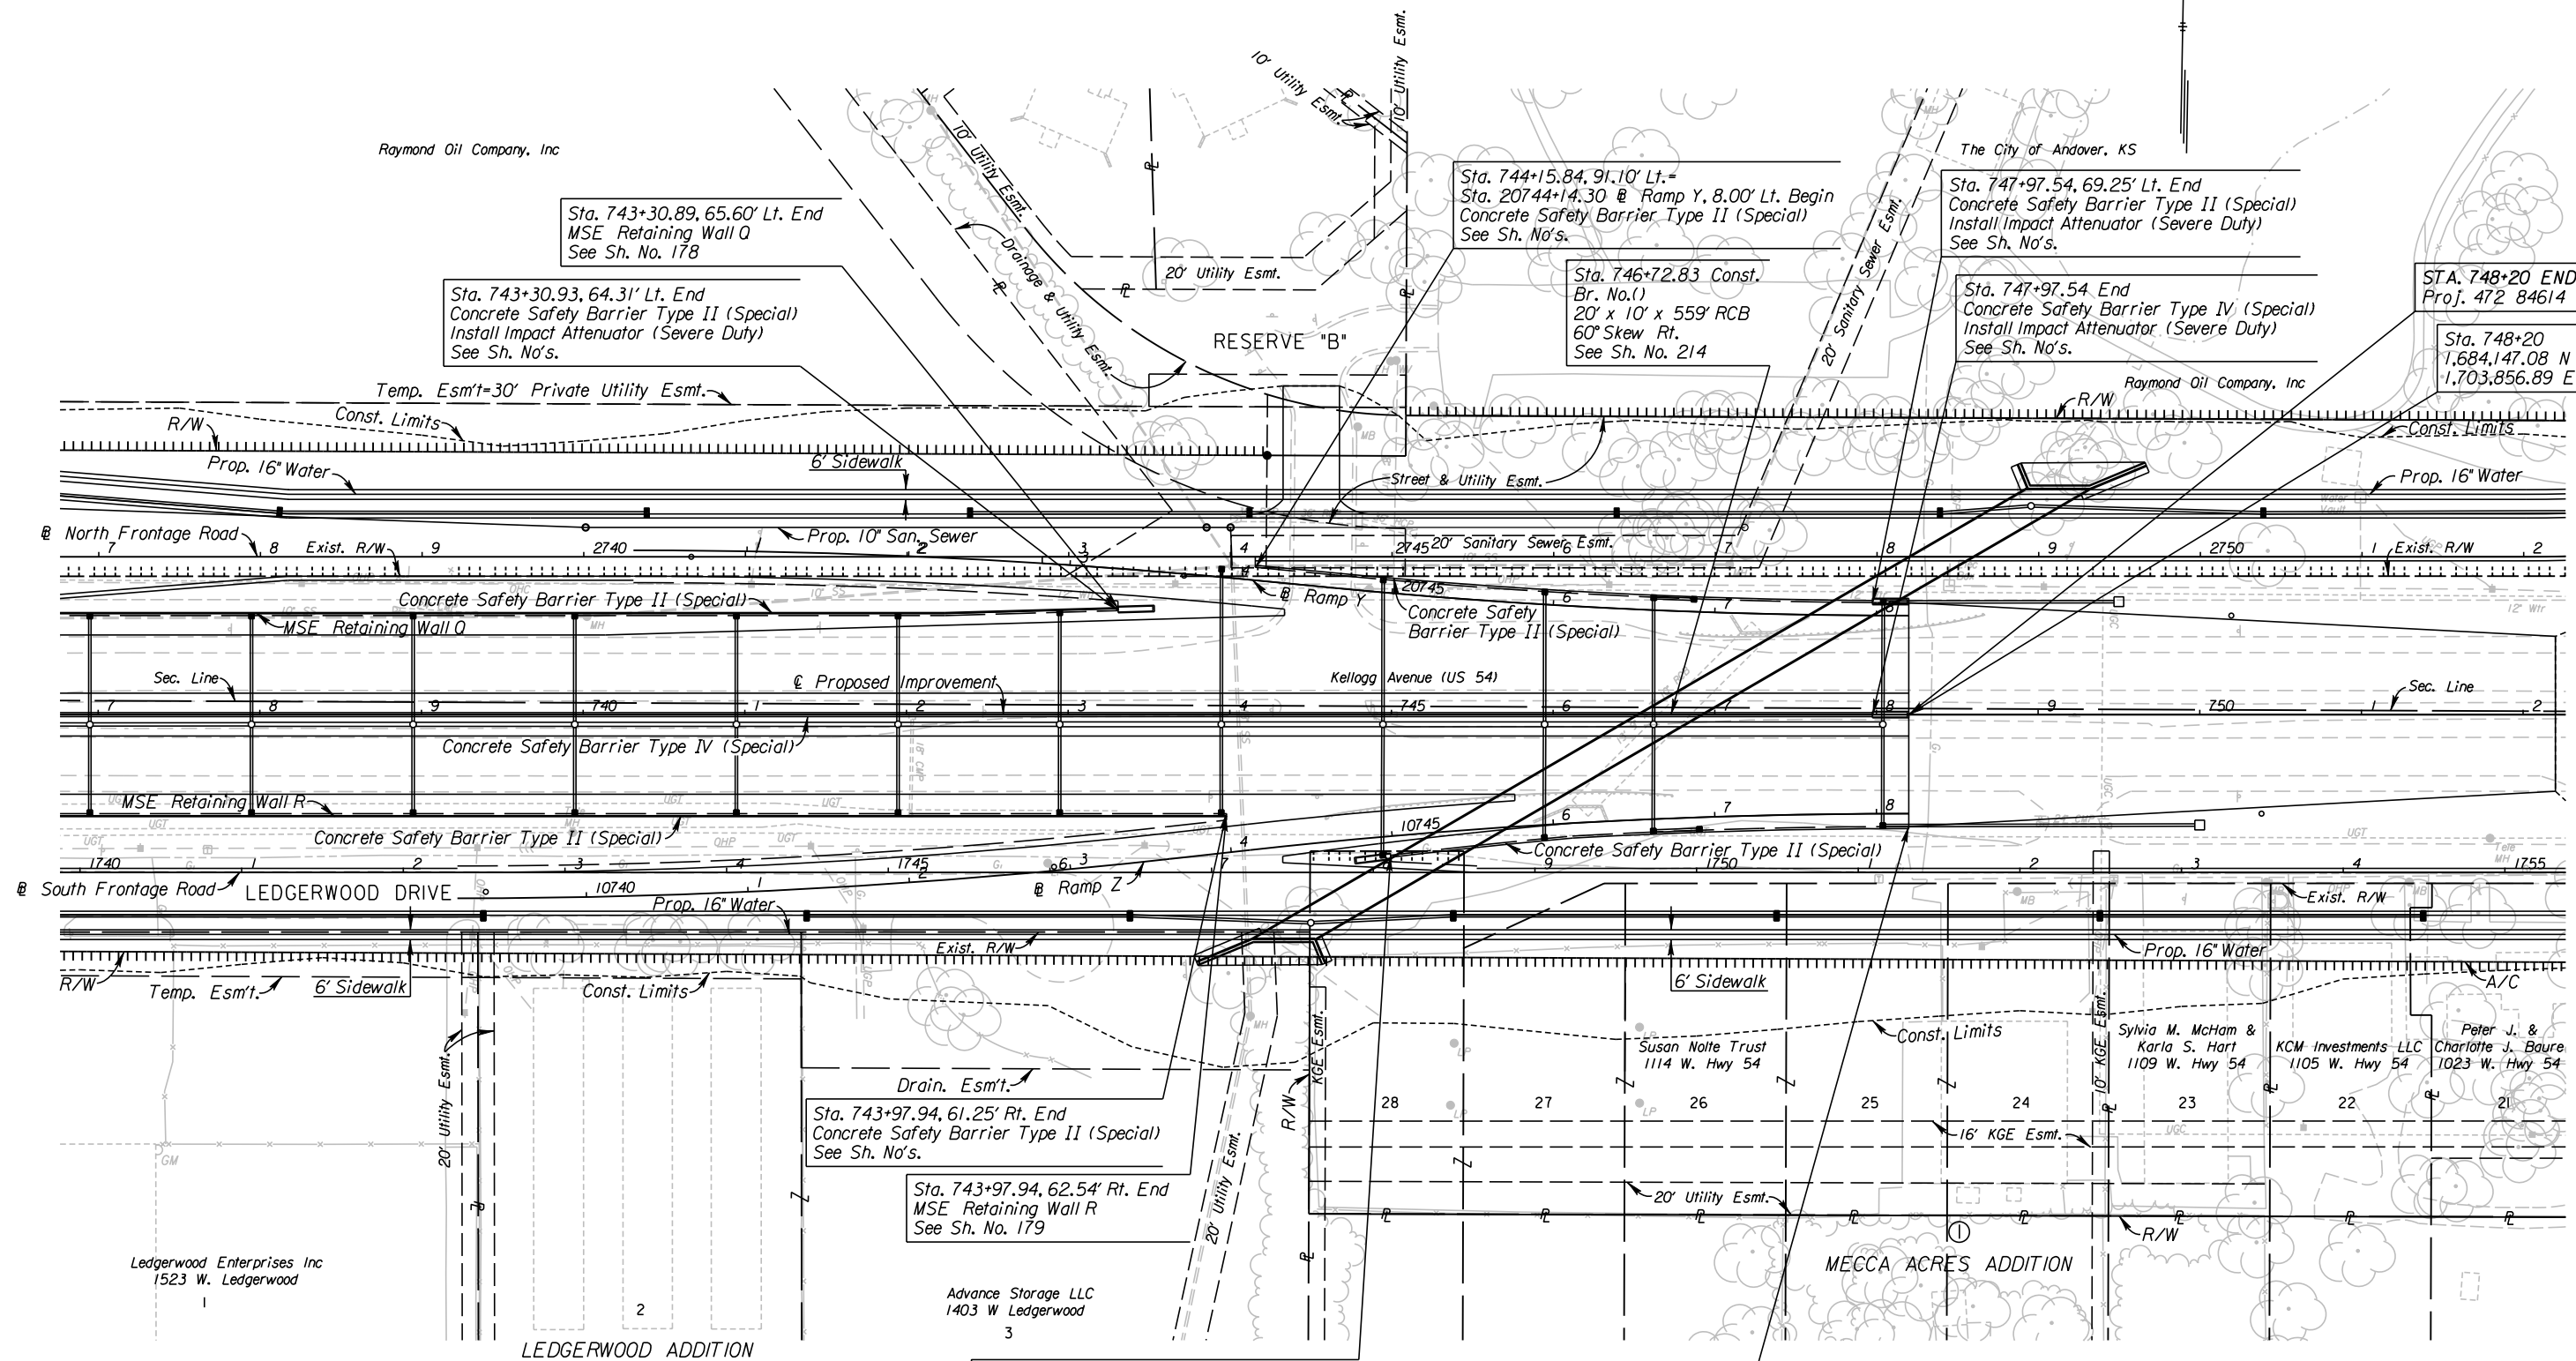

10:57:33 AM  
 2/25/2011  
 T:\35766A\Cadd\Sheets\Roadway\EK2ML\PLN09.dgn  
 SURV. - PLOT CADD DES. - TR. - CKD. - APP.

**UTILITIES**

Cable	Cox Communications
Gas	Kansas Gas Service
Power	Westar
Sanitary Sewer	Wichita Water & Sewer
Storm Water Sewer	Wichita Water & Sewer
Telephone	AT&T
Water	Wichita Water & Sewer

See Sh. No's. 102-130 for SWS Plans.  
 See Sh. No's. 136-139 for San. Sewer Plans.  
 See Sh. No's. 140-162 for Water Plans.

**CITY OF WICHITA**  
 EAST KELLOGG  
 PLAN  
 STA. 737+00 TO STA. 752+00