


| STATE  | PROJECT NO. | YEAR | SHEET NO. | TOTAL SHEETS |
|--------|-------------|------|-----------|--------------|
| KANSAS | 472 84614   | .    | 28        | 534          |

From Balance Sta. 704+17.26 See Sh. No. 24 for Earthwork Balance To Balance Sta. 752+20

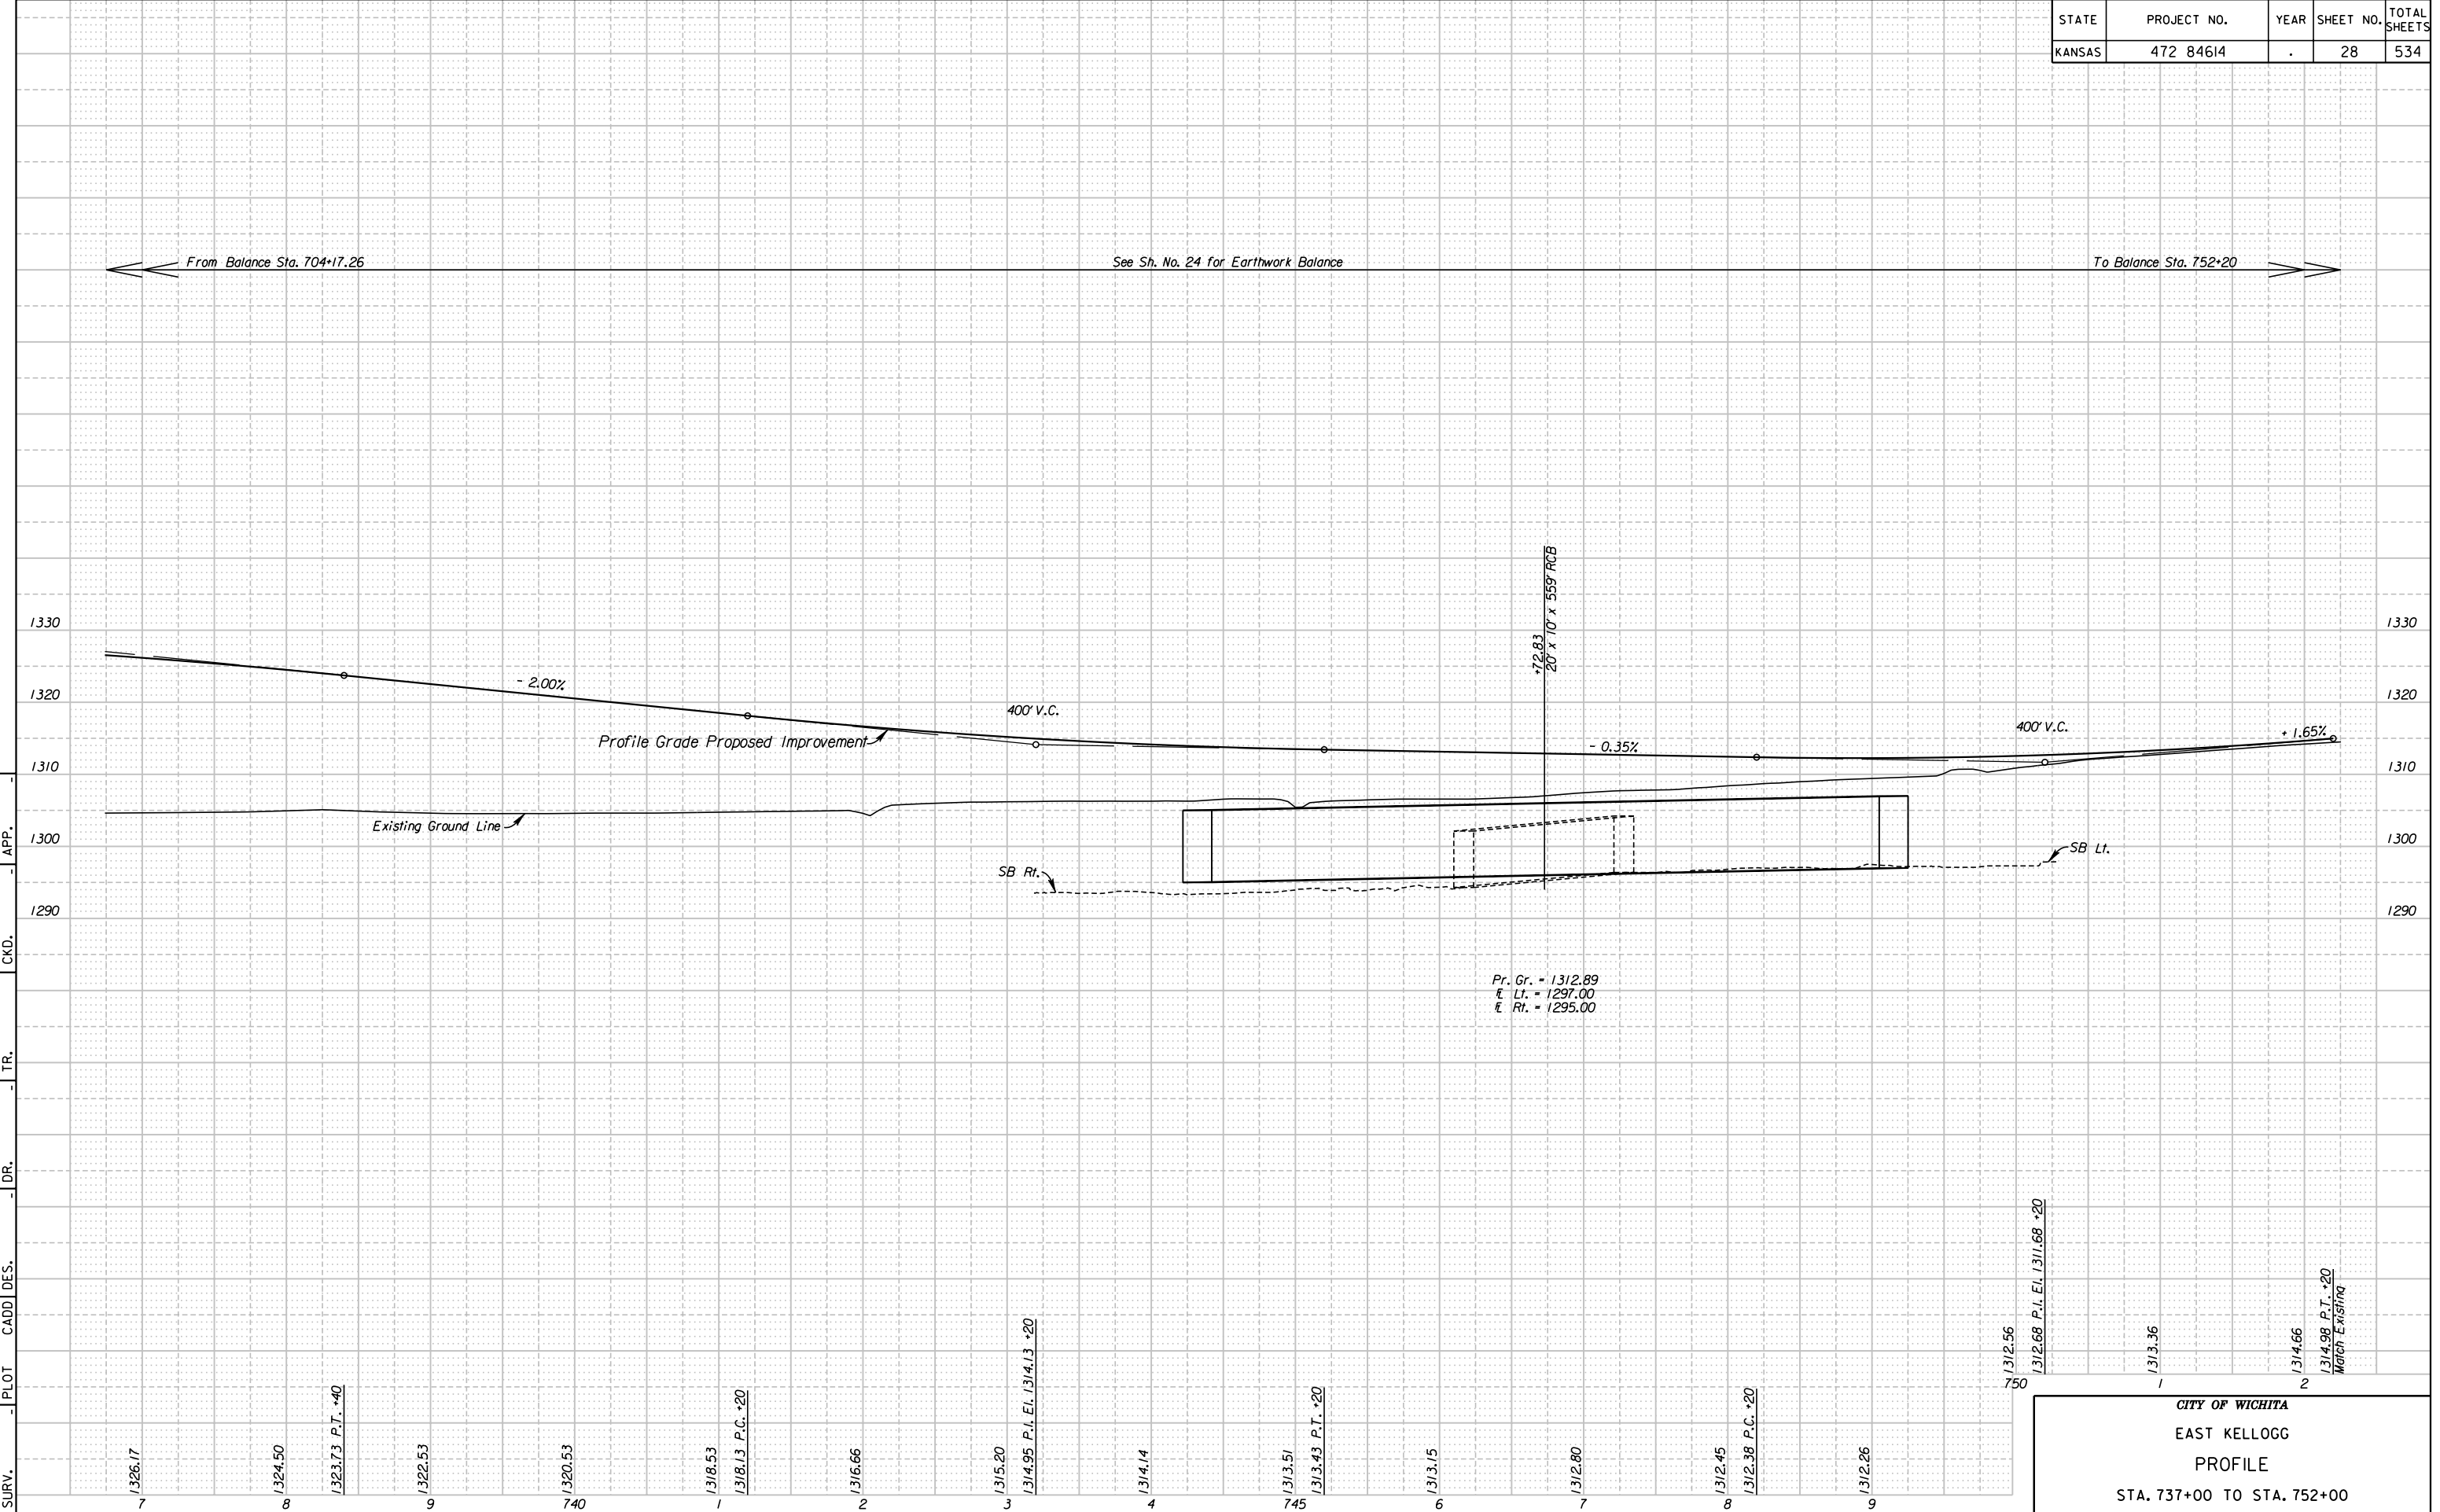

10:41:14 AM  
 2/9/2011  
 I:\35766A\Cadd\Sheets\Roadway\EK2\MLPRF09.dgn  
 SURV. - PLOT CADD DES. - DR. - TR. - CKD. - APP.

**CITY OF WICHITA**  
**EAST KELLOGG**  
**PROFILE**  
**STA. 737+00 TO STA. 752+00**