


STATE	PROJECT NO.	YEAR	SHEET NO.	TOTAL SHEETS
KANSAS	472 84614	.	31	534

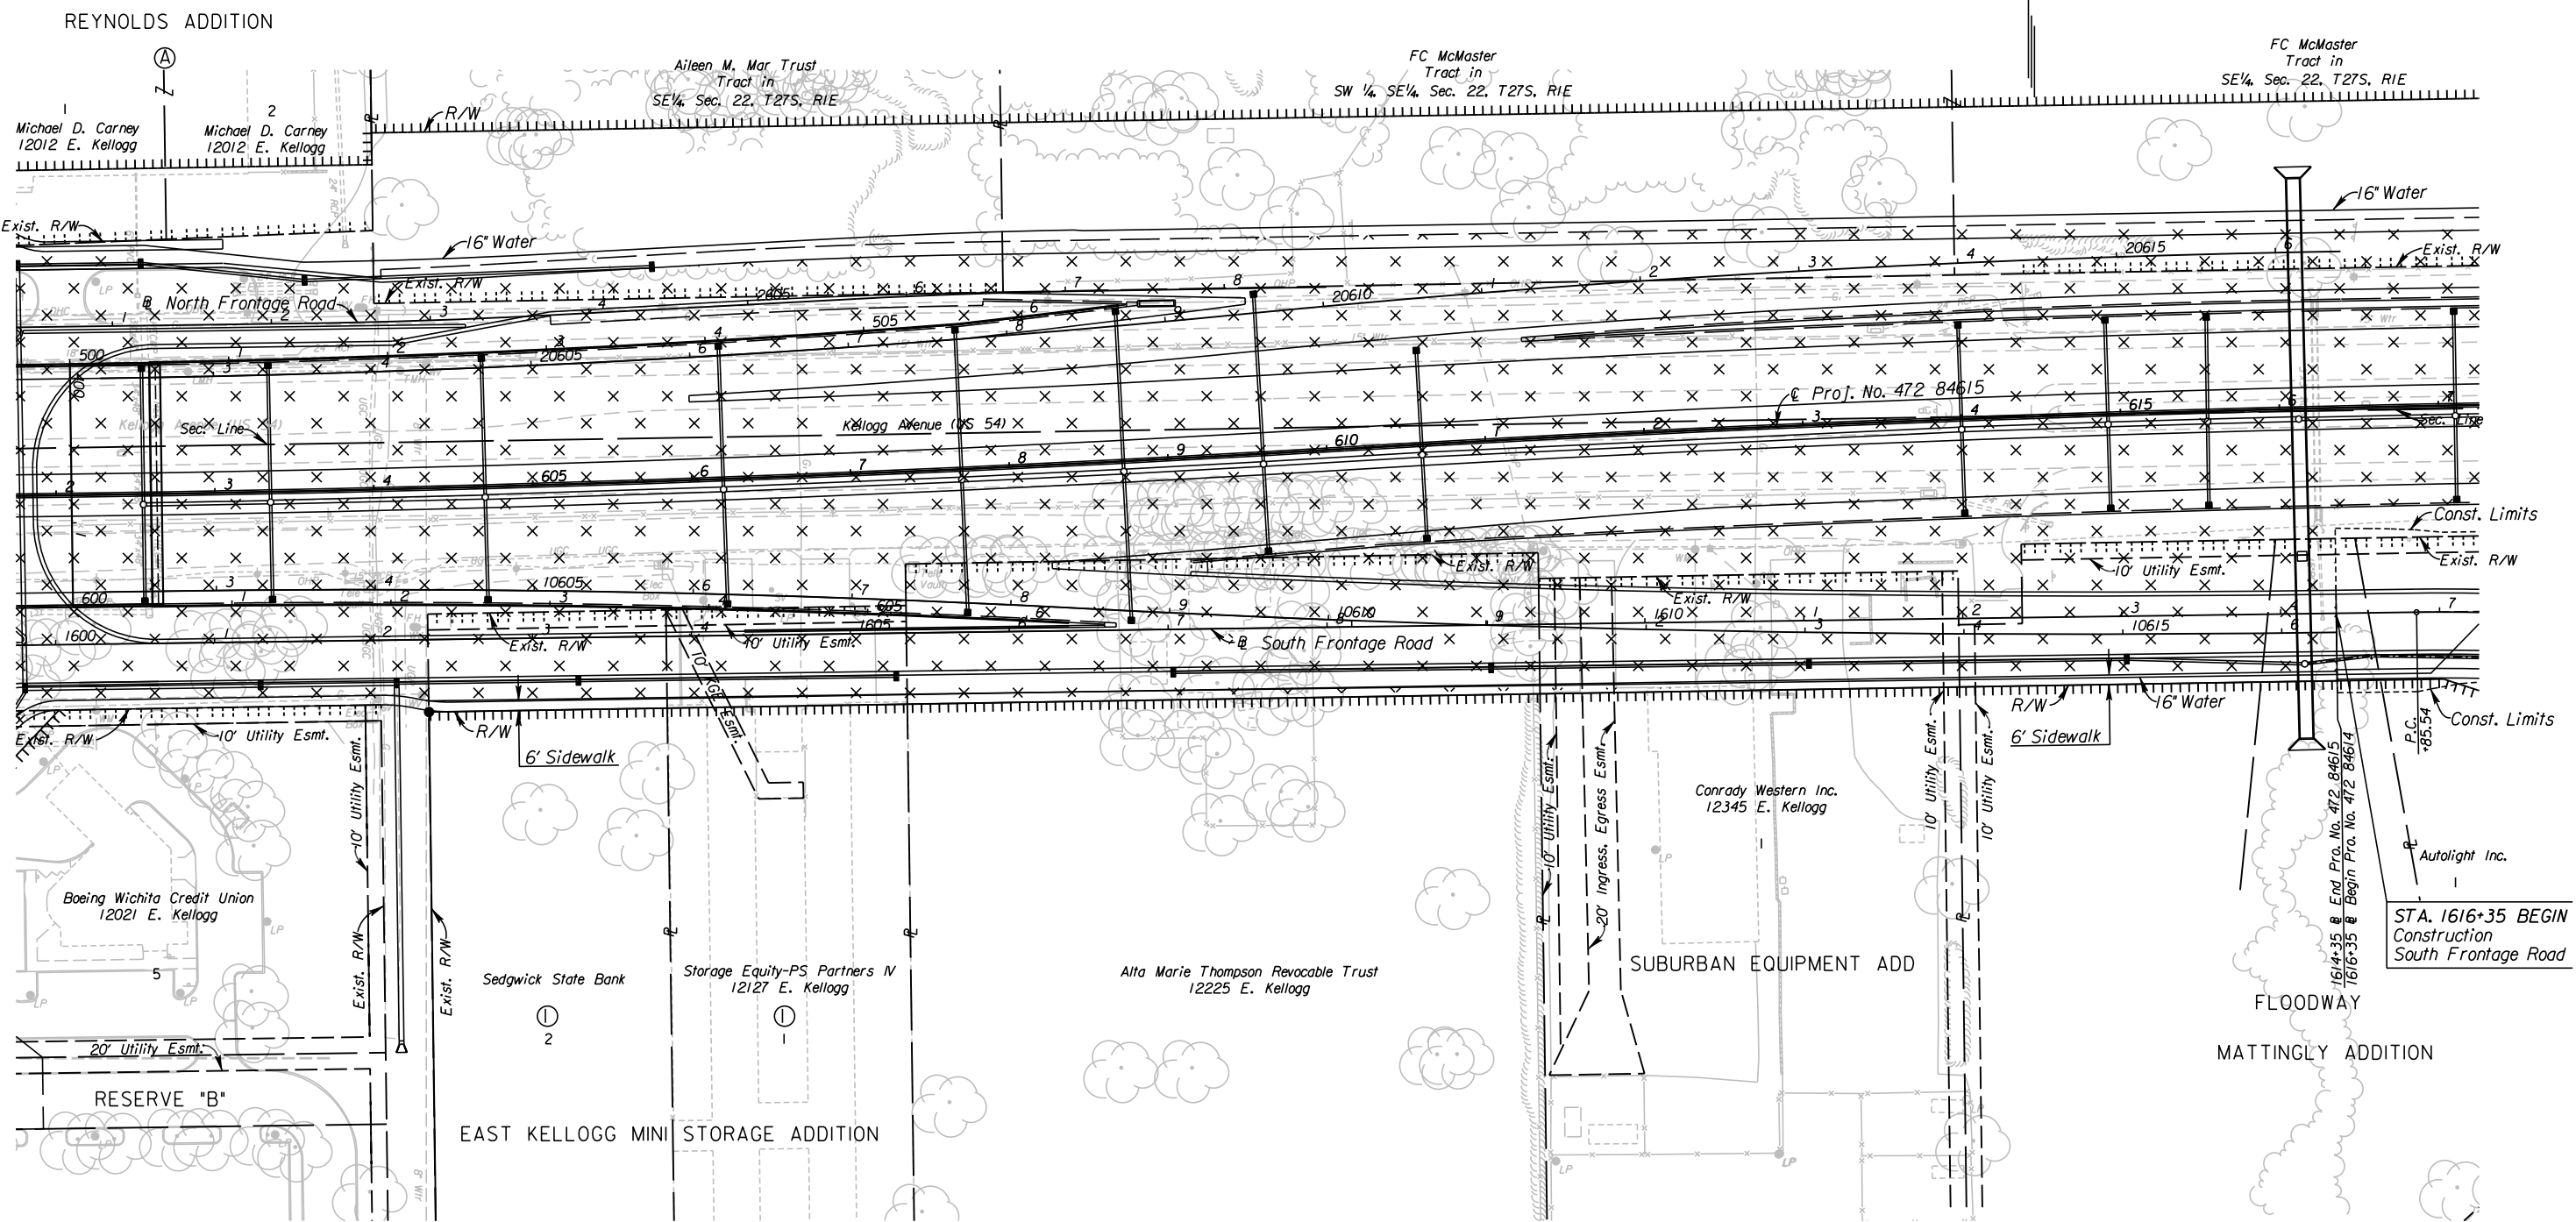

7:21:24 AM
 2/20/2011
 G:\W06\0035\Road\35766A-Project 11\Design Management\CADD\Bose\border.s\EK2FSP\N02.dgn
 SURV. PLOT CADD DES. DR. TR. CKD. APP.

- UTILITIES**
- | | |
|-------------------|-----------------------|
| Cable | Cox Communications |
| Gas | Kansas Gas Service |
| Power | Westar |
| Sanitary Sewer | Wichita Water & Sewer |
| Storm Water Sewer | Wichita Water & Sewer |
| Telephone | AT&T |
| Traffic Signal | City of Wichita |
| Water | Wichita Water & Sewer |

See Sh. No's. 102-130 for SWS Plans.

CITY OF WICHITA

SOUTH FRONTAGE ROAD

PLAN

STA. 1616+35 TO STA. 1617+00