


4:29:32 PM
2/8/2011
G:\1006\0035\Road\35766A-Project\1\Design_Management\CADD\Bose\Borders\K2\SPRF02.dgn
SURV. - PLOT CADD DES. - DR. - TR. - CKD. - APP.

| STATE | PROJECT NO. | YEAR | SHEET NO. | TOTAL SHEETS |
|--------|-------------|------|-----------|--------------|
| KANSAS | 472 84614 | . | 32 | 534 |

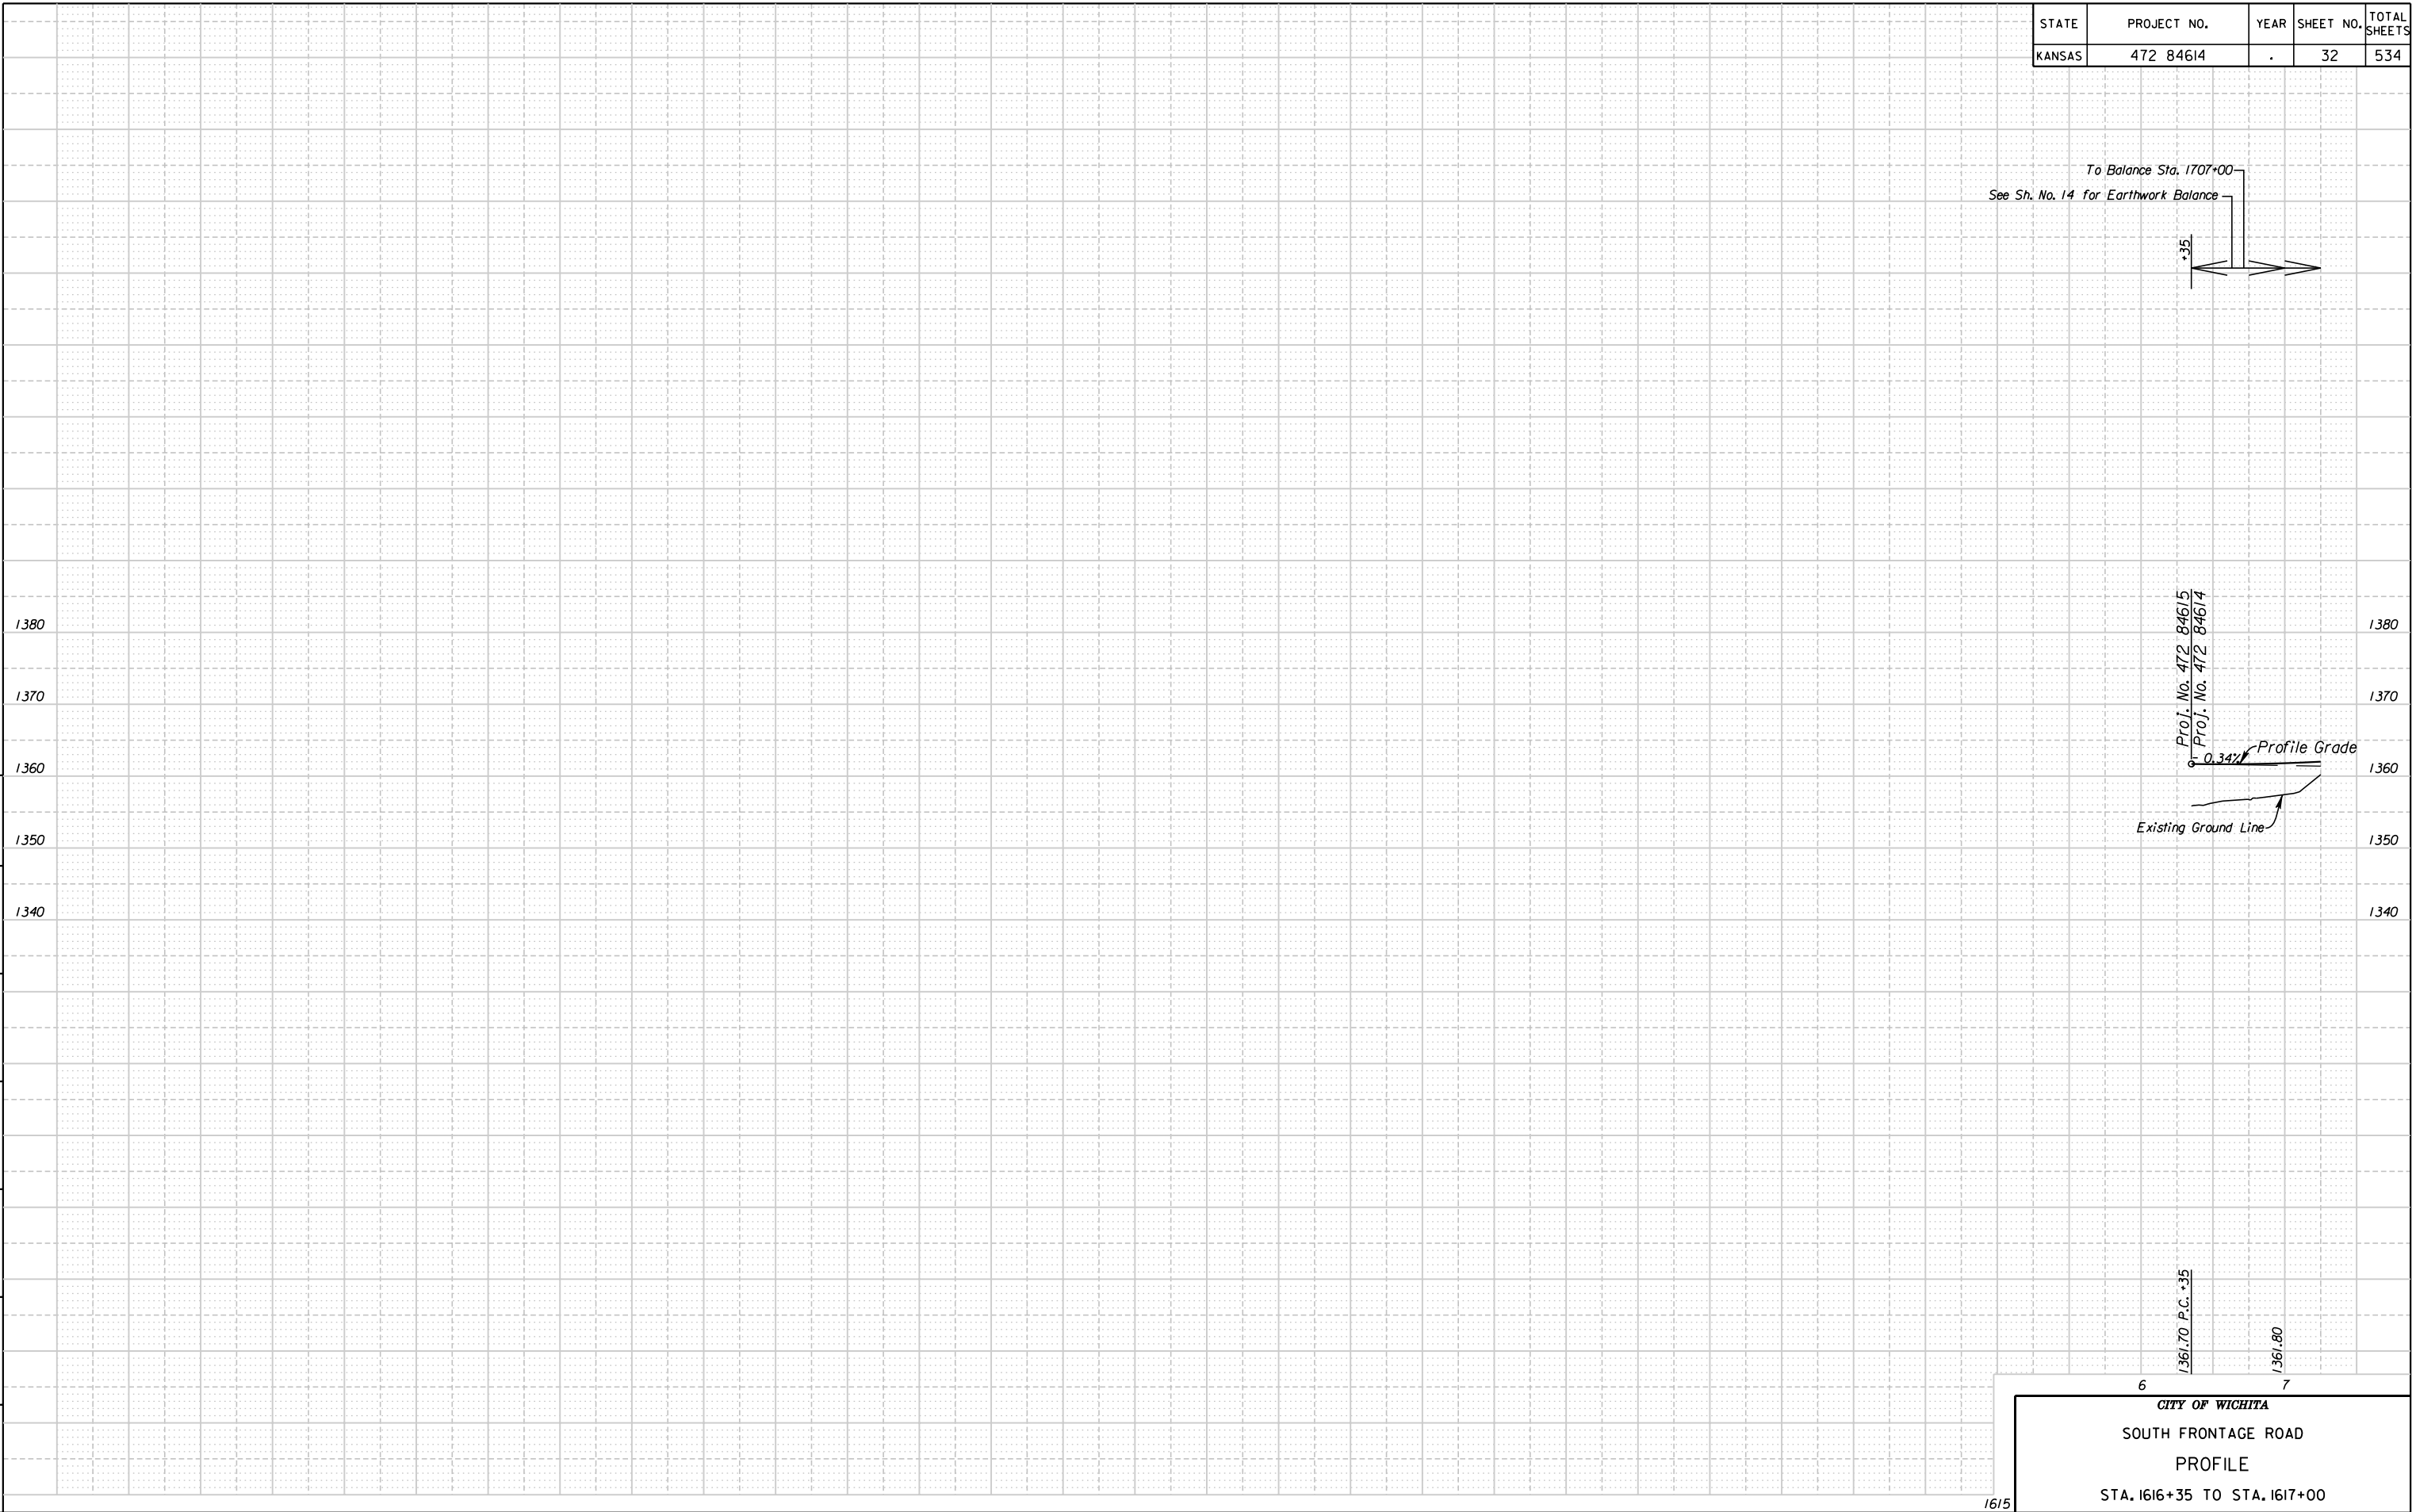

16/15 6 7
CITY OF WICHITA
SOUTH FRONTAGE ROAD
PROFILE
STA. 1616+35 TO STA. 1617+00