


STATE	PROJECT NO.	YEAR	SHEET NO.	TOTAL SHEETS
KANSAS	472 84614	.	34	534

From Balance Sta. 1616+35 See Sh. No. 14 for Earthwork Balance To Balance Sta. 1707+00

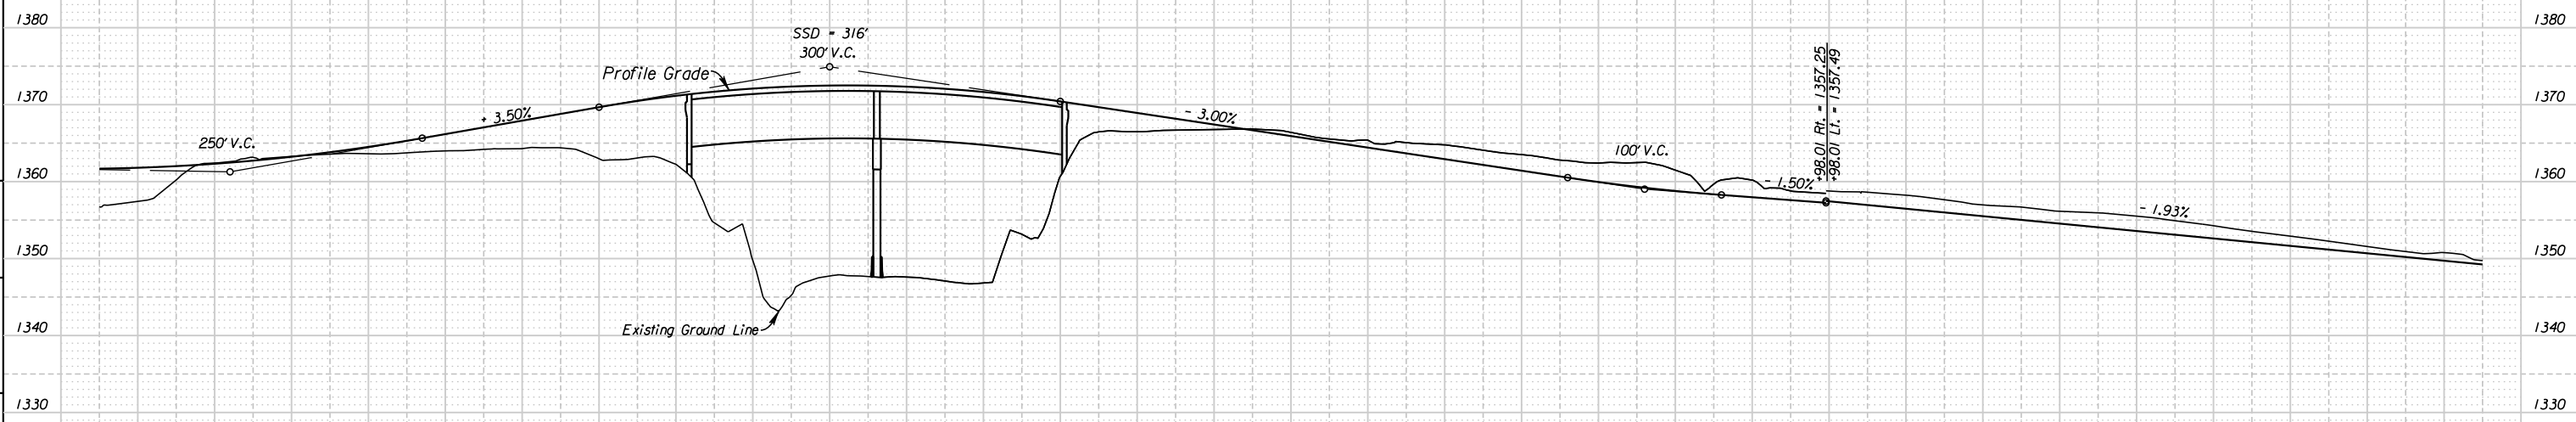

4:30:08 PM  
 2/8/2011  
 G:\W106\0035\Road\35766A-Project\Design Management\CADD\Bose\Borders\K2\ESPRF03.dgn  
 SURV. PLOT CADD DES. DR. TR. CKD. APP.

1361.80	1362.47 P.I. El. 1361.27 +60	1363.22	1365.64 P.T. +85	1366.17	1369.67 P.C. +00	1372.09	1372.48 P.I. El. 1374.92 +50	1372.34	1370.42 P.T. +00	1367.42	1364.42	1361.42	1360.52 P.C. +30	1359.21 P.I. El. 1359.02 +90	1358.79	1358.27 P.T. +30	1357.25 \ 1357.49 P.I. +98.01	1357.44	1355.51	1353.58	1351.65	1349.72
7		8	9		1620	1		2	3			6		7		8		9		1630		

**CITY OF WICHITA**  
 SOUTH FRONTAGE ROAD  
 PROFILE  
 STA. 1617+00 TO STA. 1632+00