


STATE	PROJECT NO.	YEAR	SHEET NO.	TOTAL SHEETS
KANSAS	472 84614	.	38	534

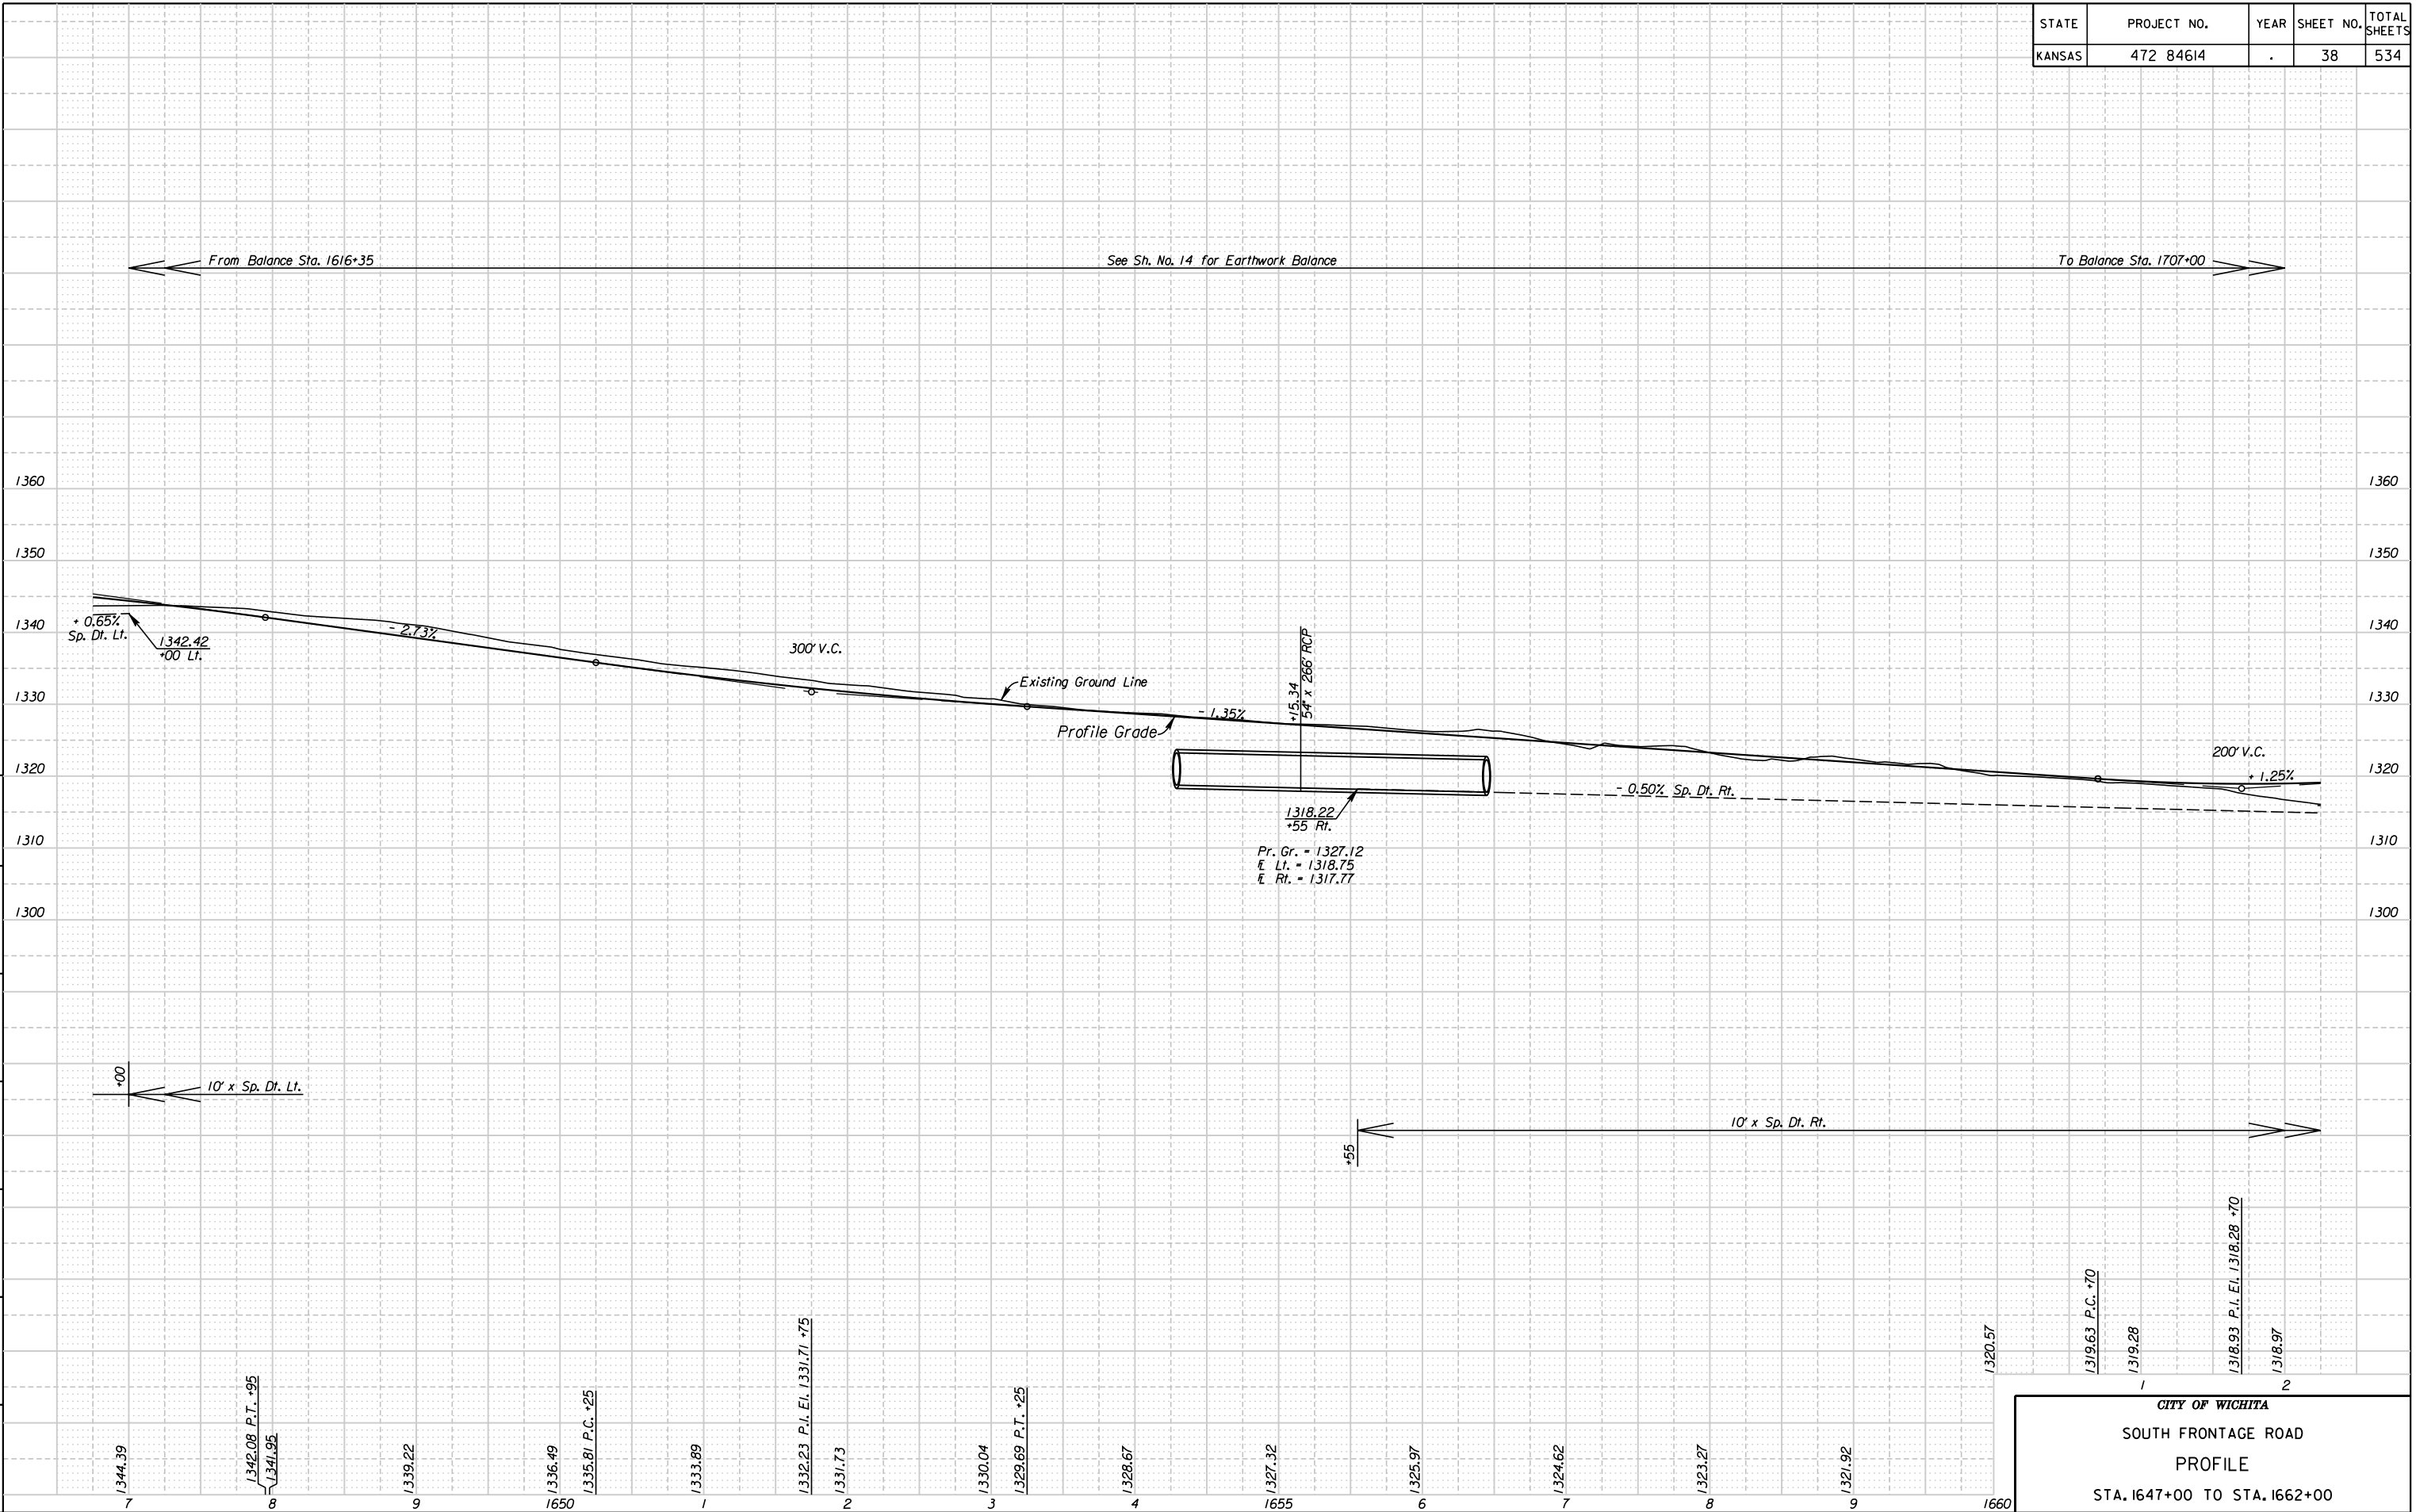

4:30:48 PM
 2/8/2011
 G:\W06\0035\Road\35766A-Project\Design Management\CADD\Bose\Borders\K25\SPR05.dgn
 SURV. PLOT CADD DES. DR. TR. CKD. APP.

1344.39	1342.08 P.I. +95	1341.95	1339.22	1336.49	1335.81 P.C. +25	1333.89	1332.23 P.I. EL. 1331.71 +75	1331.73	1330.04	1329.69 P.T. +25	1328.67	1327.32	1325.97	1324.62	1323.27	1321.92	1320.57	1319.63 P.C. +70	1319.28	1318.93 P.I. EL. 1318.28 +70	1318.97
---------	------------------	---------	---------	---------	------------------	---------	------------------------------	---------	---------	------------------	---------	---------	---------	---------	---------	---------	---------	------------------	---------	------------------------------	---------

CITY OF WICHITA
 SOUTH FRONTAGE ROAD
 PROFILE
 STA. 1647+00 TO STA. 1662+00