


STATE	PROJECT NO.	YEAR	SHEET NO.	TOTAL SHEETS
KANSAS	472 84614	.	39	534

MEADOWLAND ADDITION

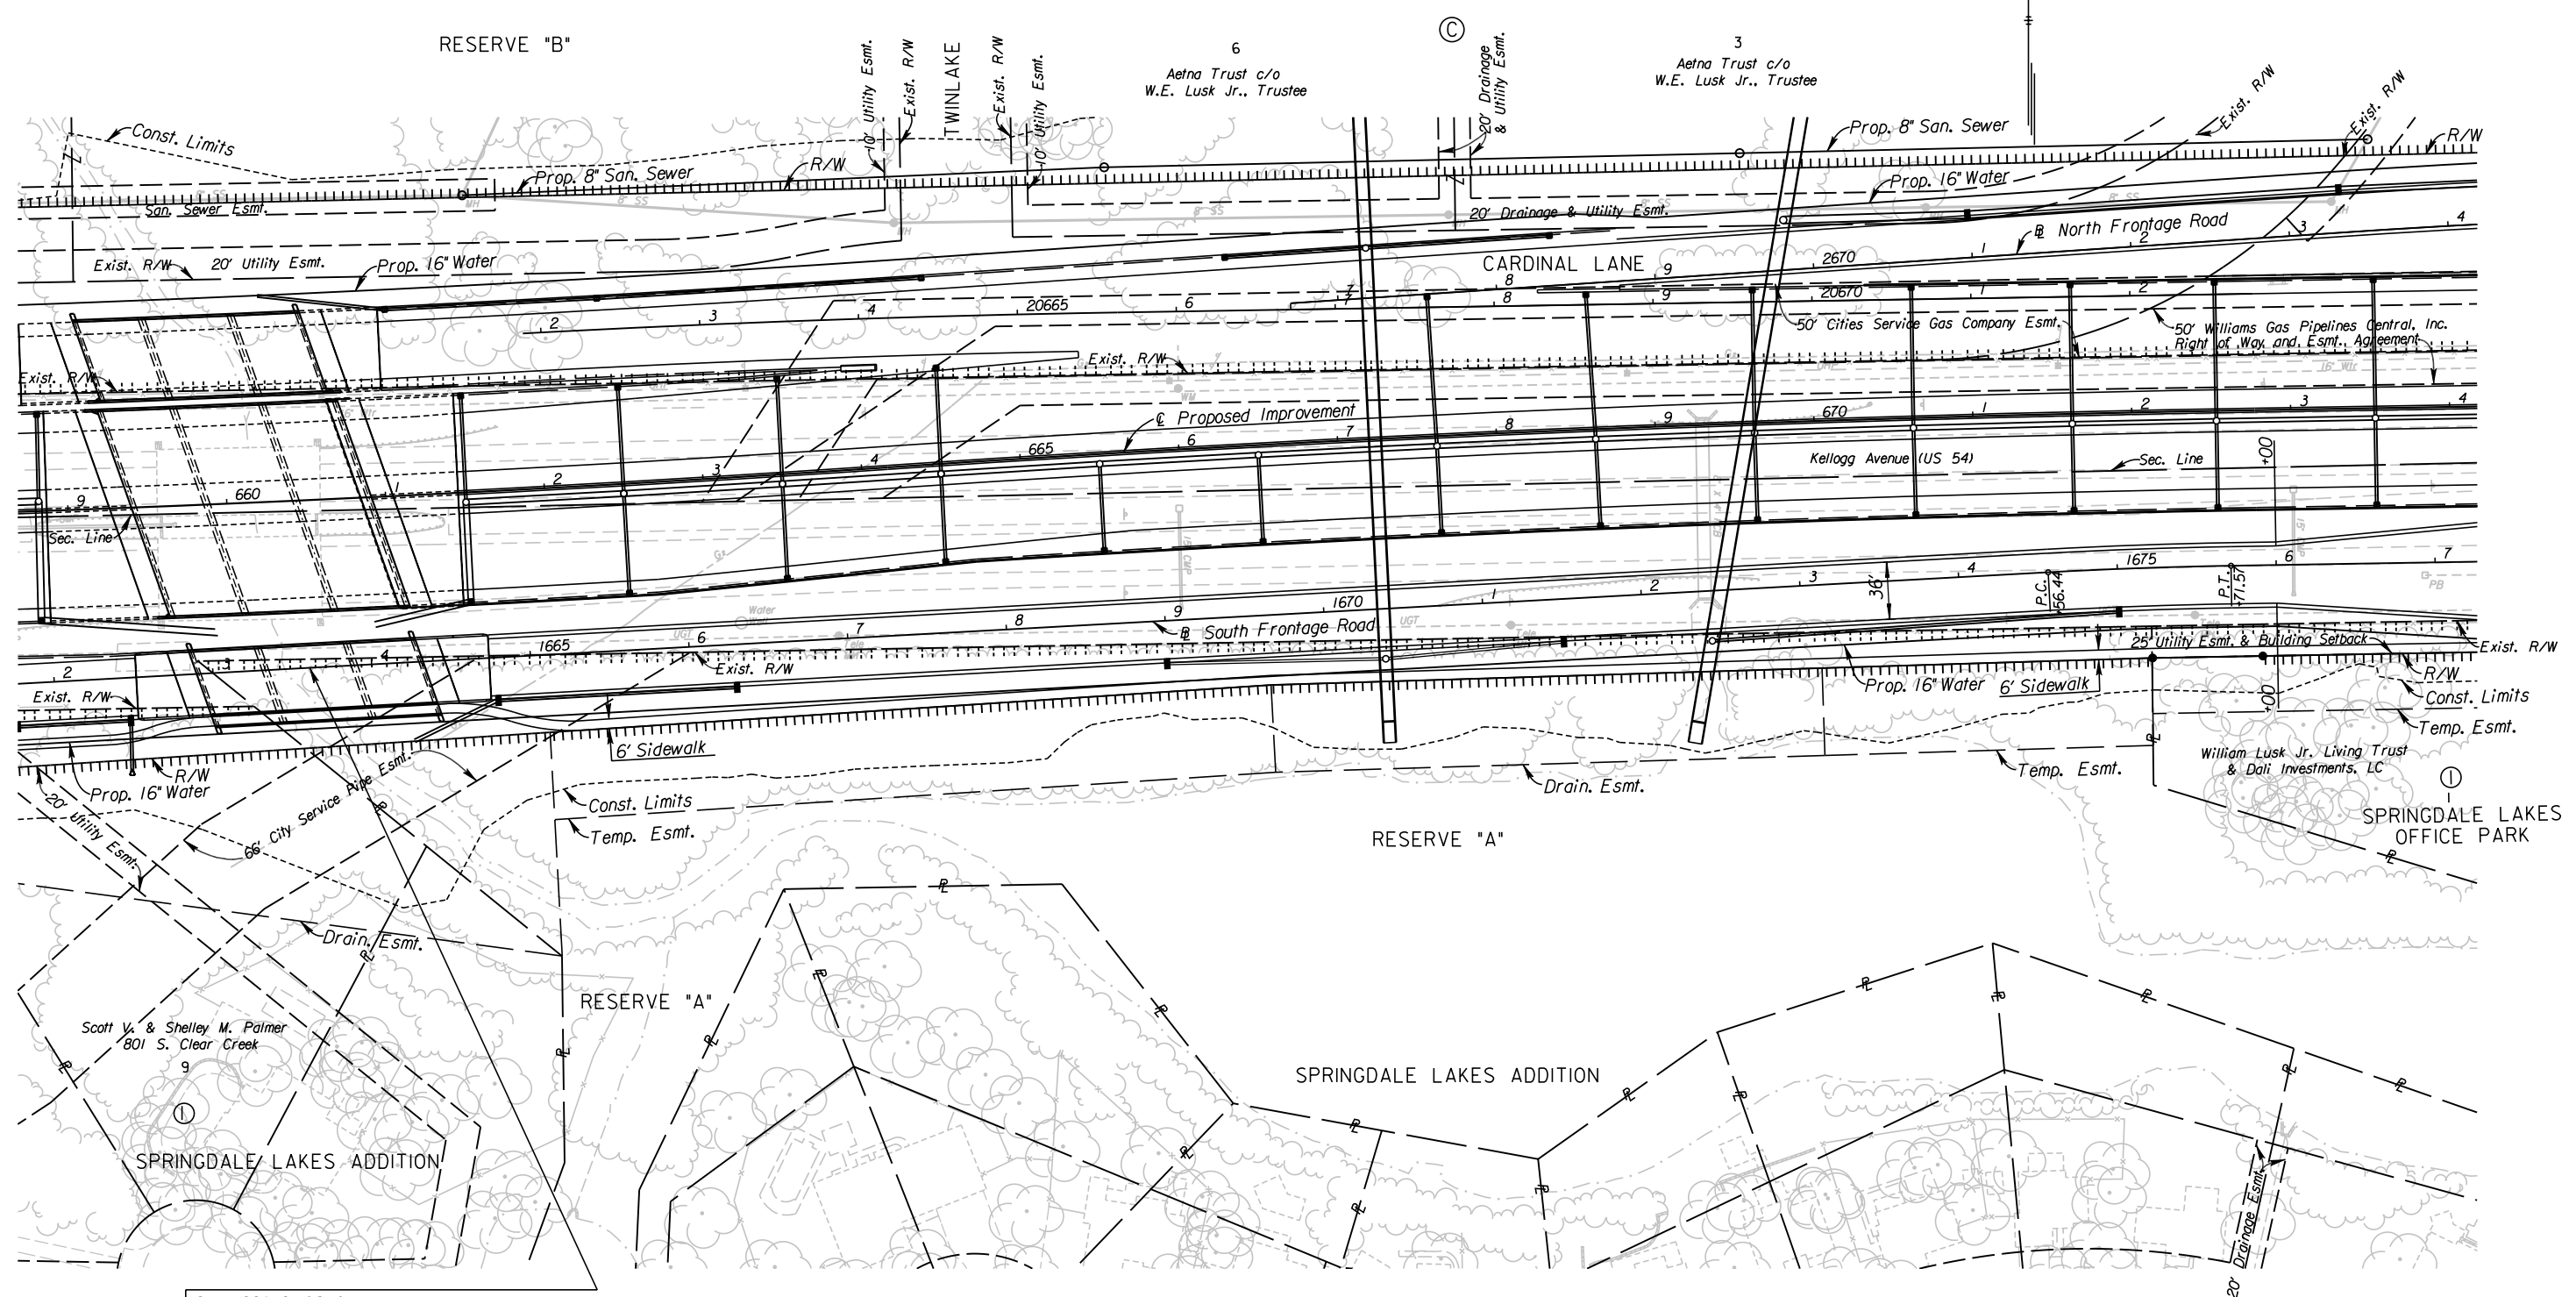

Sta. 1663+61.08 Const.
 Br. No (1)
 42'-56'-42"
 Reinforced Concrete Haunched Slab Spans
 Pile Bent Abutments & Column Bent Piers
 1-40' Roadway, 1-6' Sidewalk, 16x21'08" Skew Lt.
 See Sh. No's. 183, 186 -187

- UTILITIES**
- | | |
|-------------------|------------------------|
| Gas2 | Southern Star Pipeline |
| Power | Westar |
| Sanitary Sewer | Wichita Water & Sewer |
| Storm Water Sewer | Wichita Water & Sewer |
| Telephone | AT&T |
| Traffic Signal | City of Wichita |
| Water | Wichita Water & Sewer |

See Sh. No's. 102-130 for SWS Plans.
 See Sh. No's. 136-139 for San. Sewer Plans.
 See Sh. No's. 140-162 for Water Plans.

CITY OF WICHITA

SOUTH FRONTAGE ROAD
 PLAN
 STA. 1662+00 TO STA. 1677+00

4:53:03 PM
 2/8/2011
 G:\W06\0035\Road\35766A-Project 11\Design Management\CADD\Bose\Border.s\EK2FSP\N06.dgn
 SURV. PLOT CADD DES. DR. TR. CKD. APP.