


STATE	PROJECT NO.	YEAR	SHEET NO.	TOTAL SHEETS
KANSAS	472 84614	.	40	534

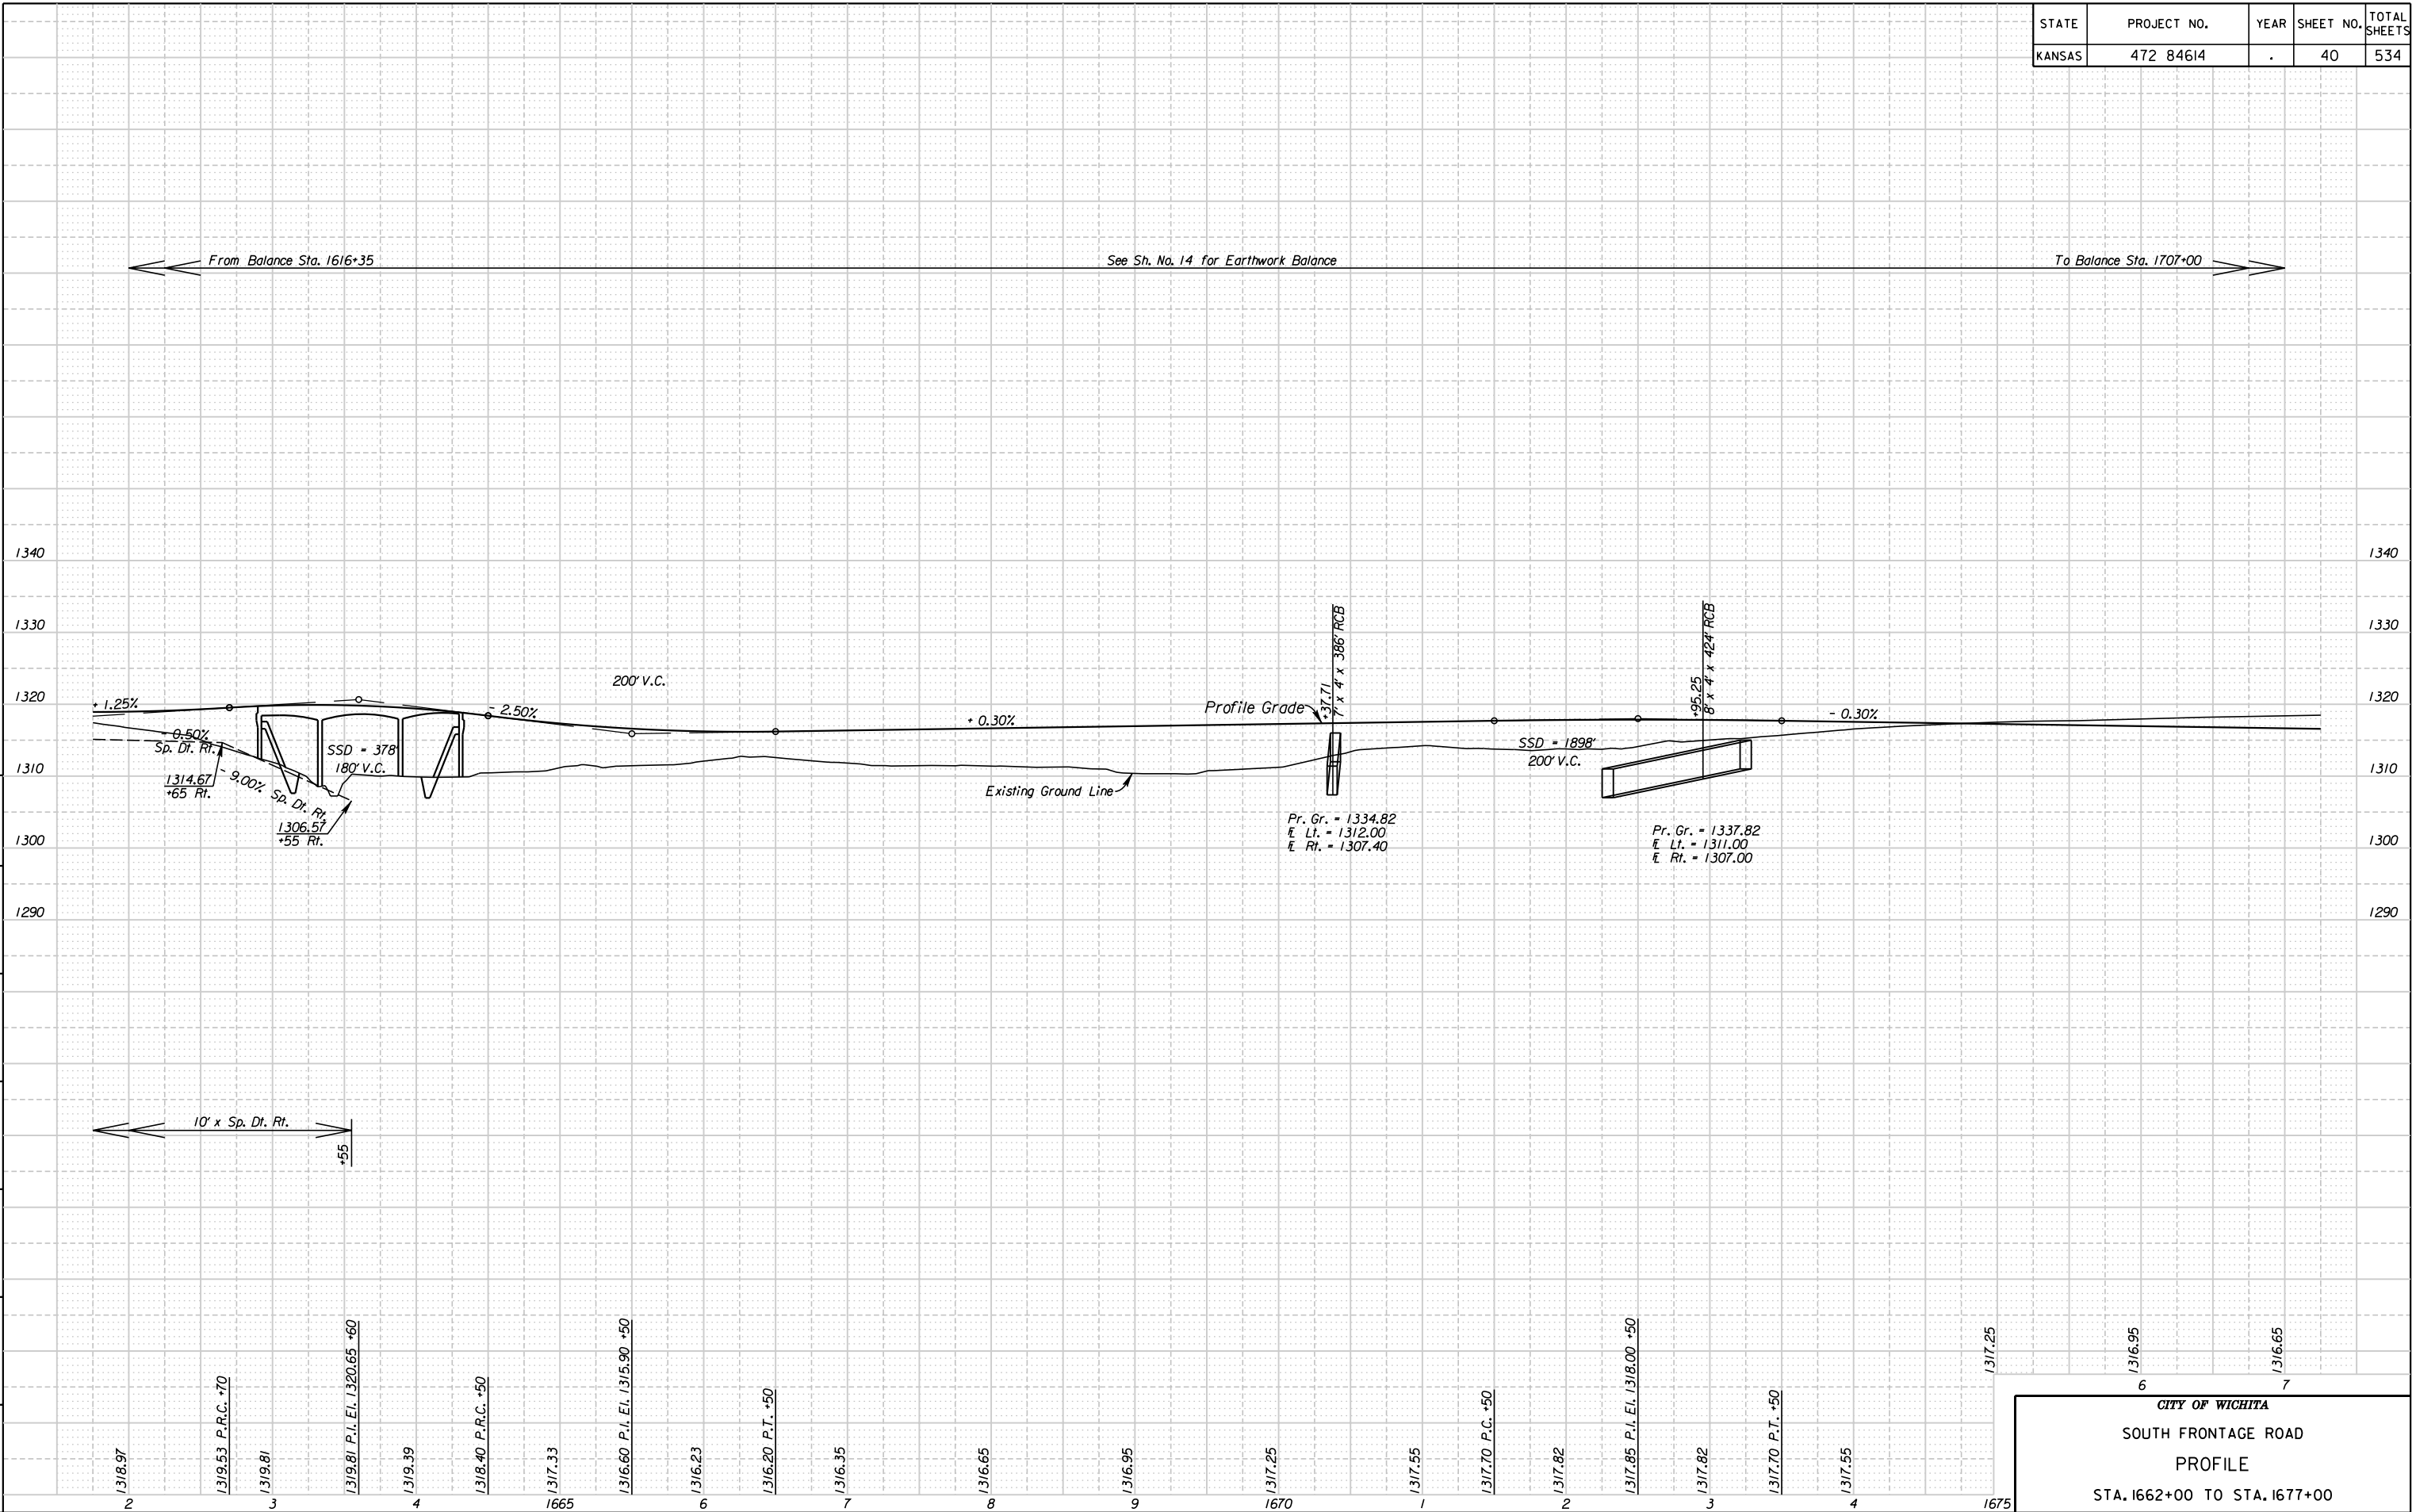

4:31:08 PM  
 2/8/2011  
 G:\W06\0035\Road\35766A-Project\Design Management\CADD\Bose\Borders\K2\SPRF06.dgn  
 SURV. PLOT CADD DES. DR. TR. CKD. APP.

CITY OF WICHITA  
 SOUTH FRONTAGE ROAD  
 PROFILE  
 STA. 1662+00 TO STA. 1677+00