


STATE	PROJECT NO.	YEAR	SHEET NO.	TOTAL SHEETS
KANSAS	472 84614	.	44	534

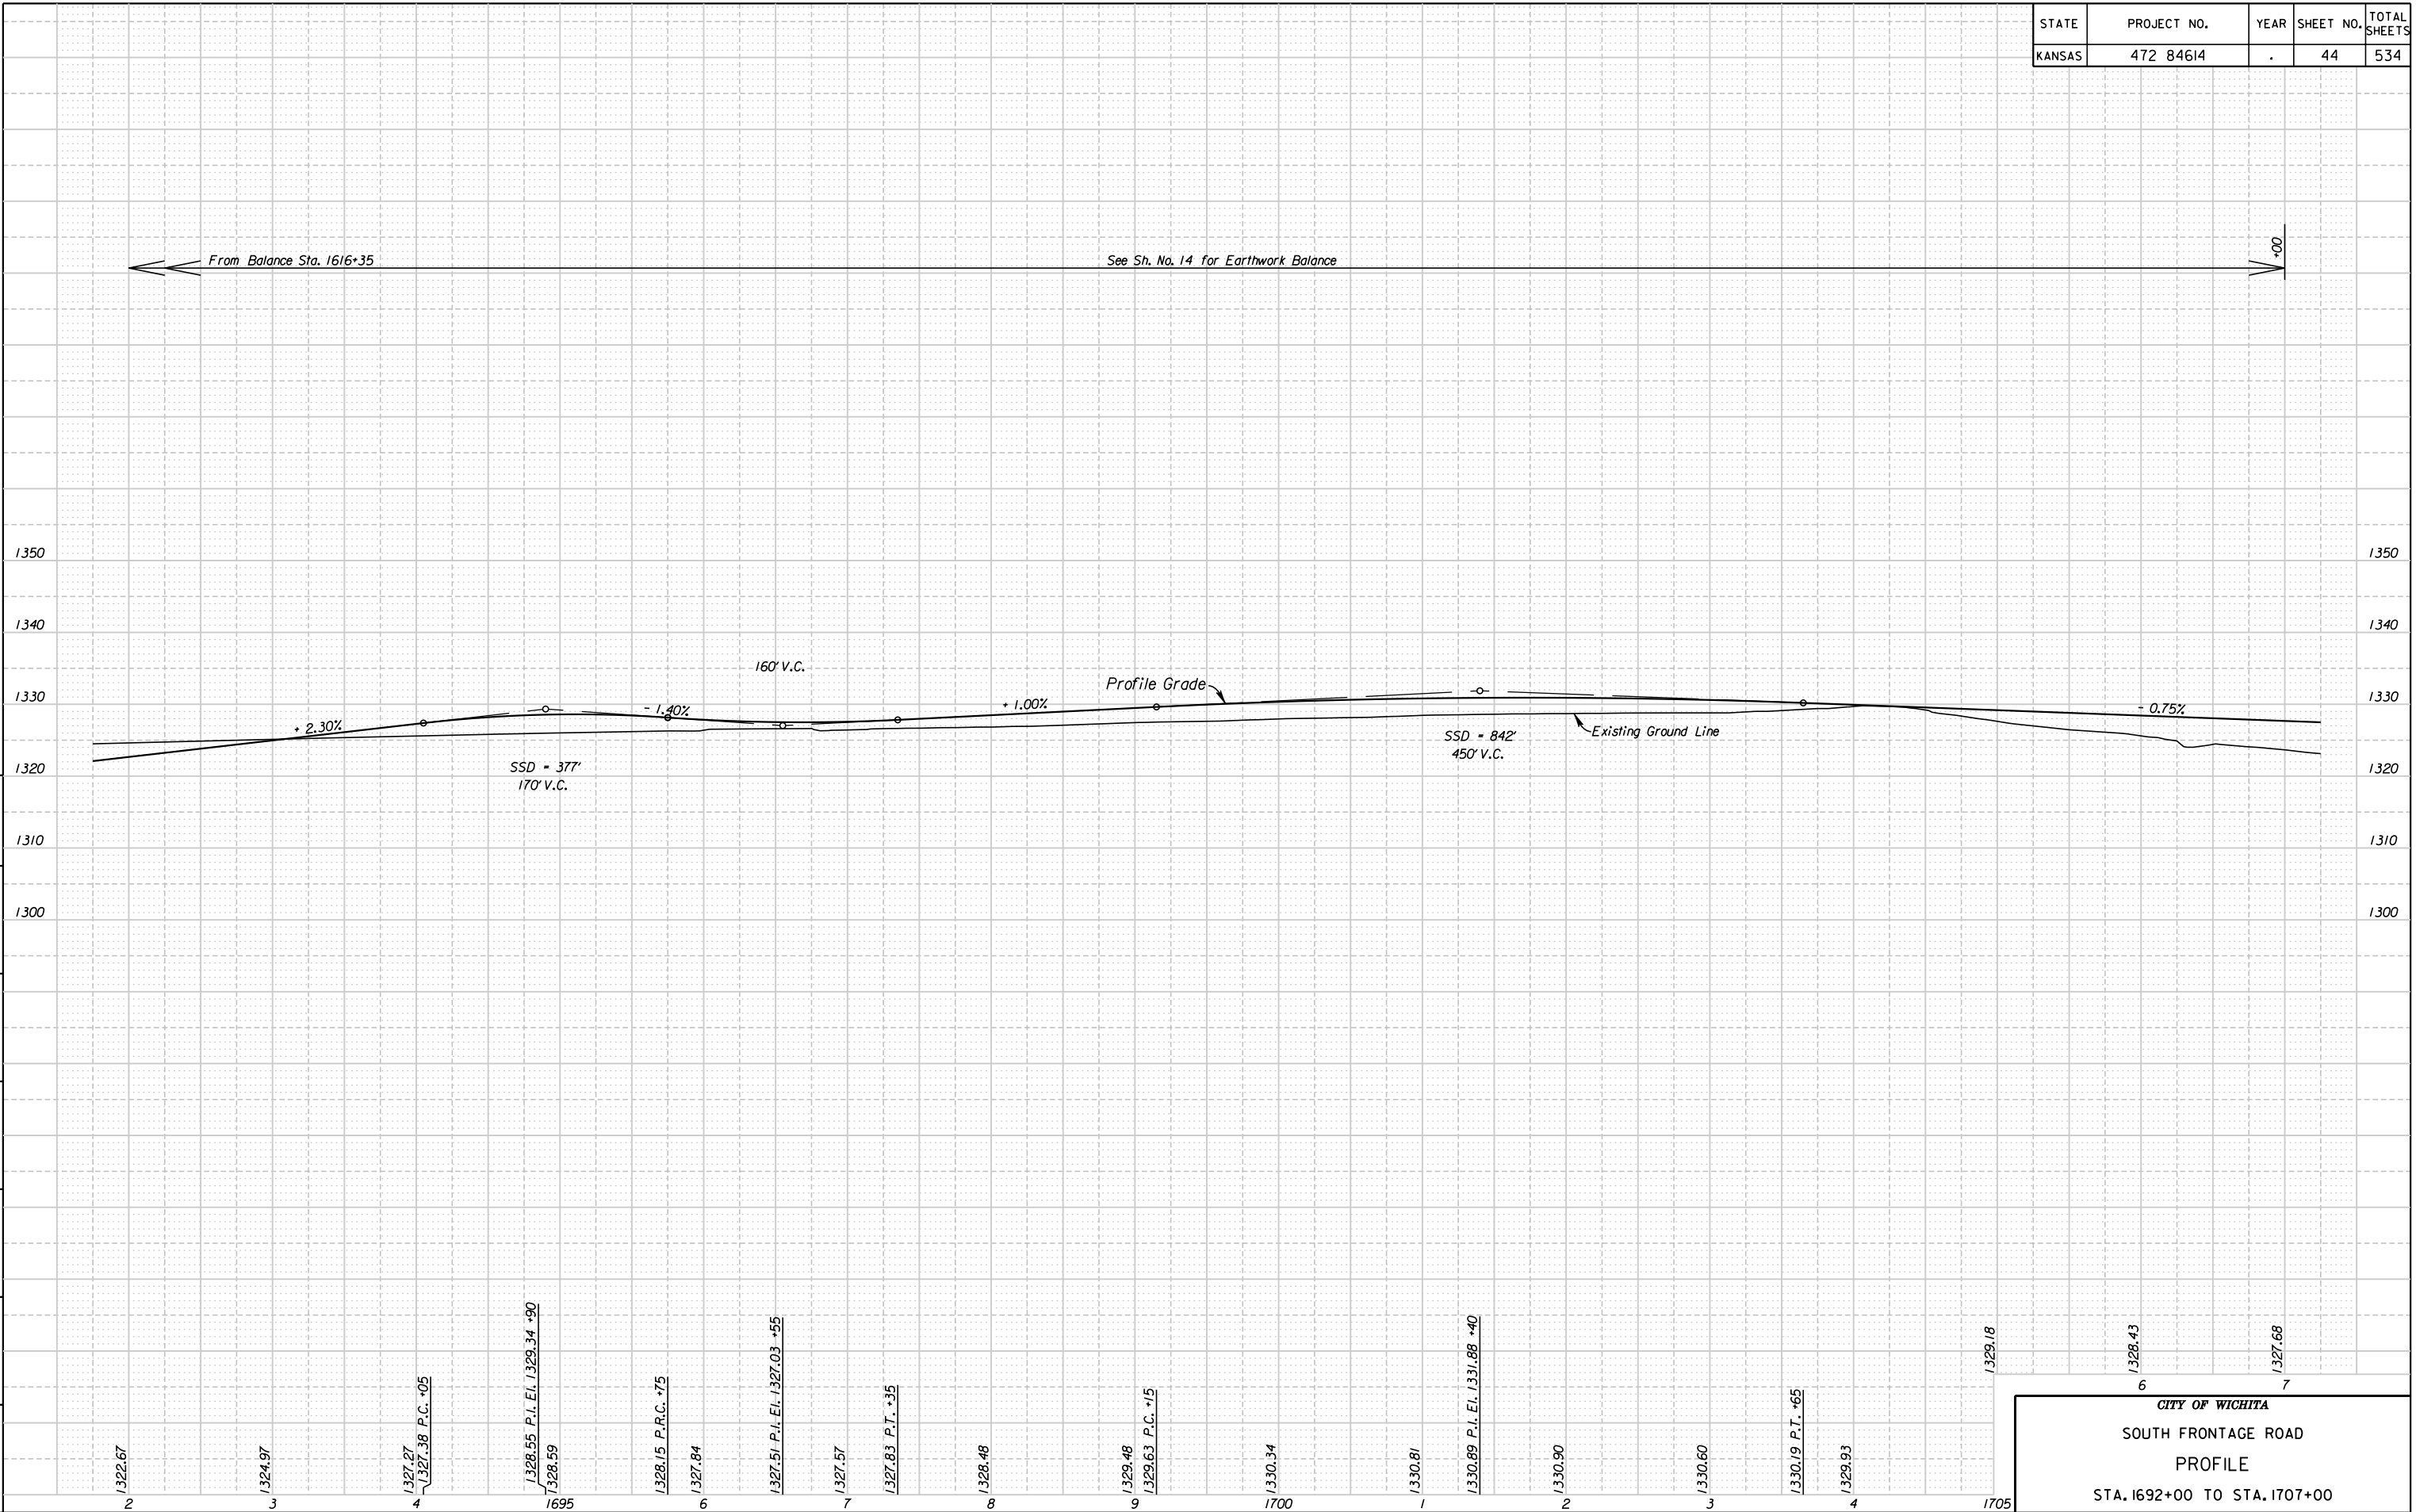

4:31:51 PM  
 2/8/2011  
 G:\W06\0035\Road\35766A-Project\Design Management\CADD\Bose\Borders\K2\SPRF08.dgn  
 SURV. - PLOT CADD DES. - DR. - TR. - CKD. - APP.

CITY OF WICHITA  
 SOUTH FRONTAGE ROAD  
 PROFILE  
 STA. 1692+00 TO STA. 1707+00