


STATE	PROJECT NO.	YEAR	SHEET NO.	TOTAL SHEETS
KANSAS	472 84614	.	45	534

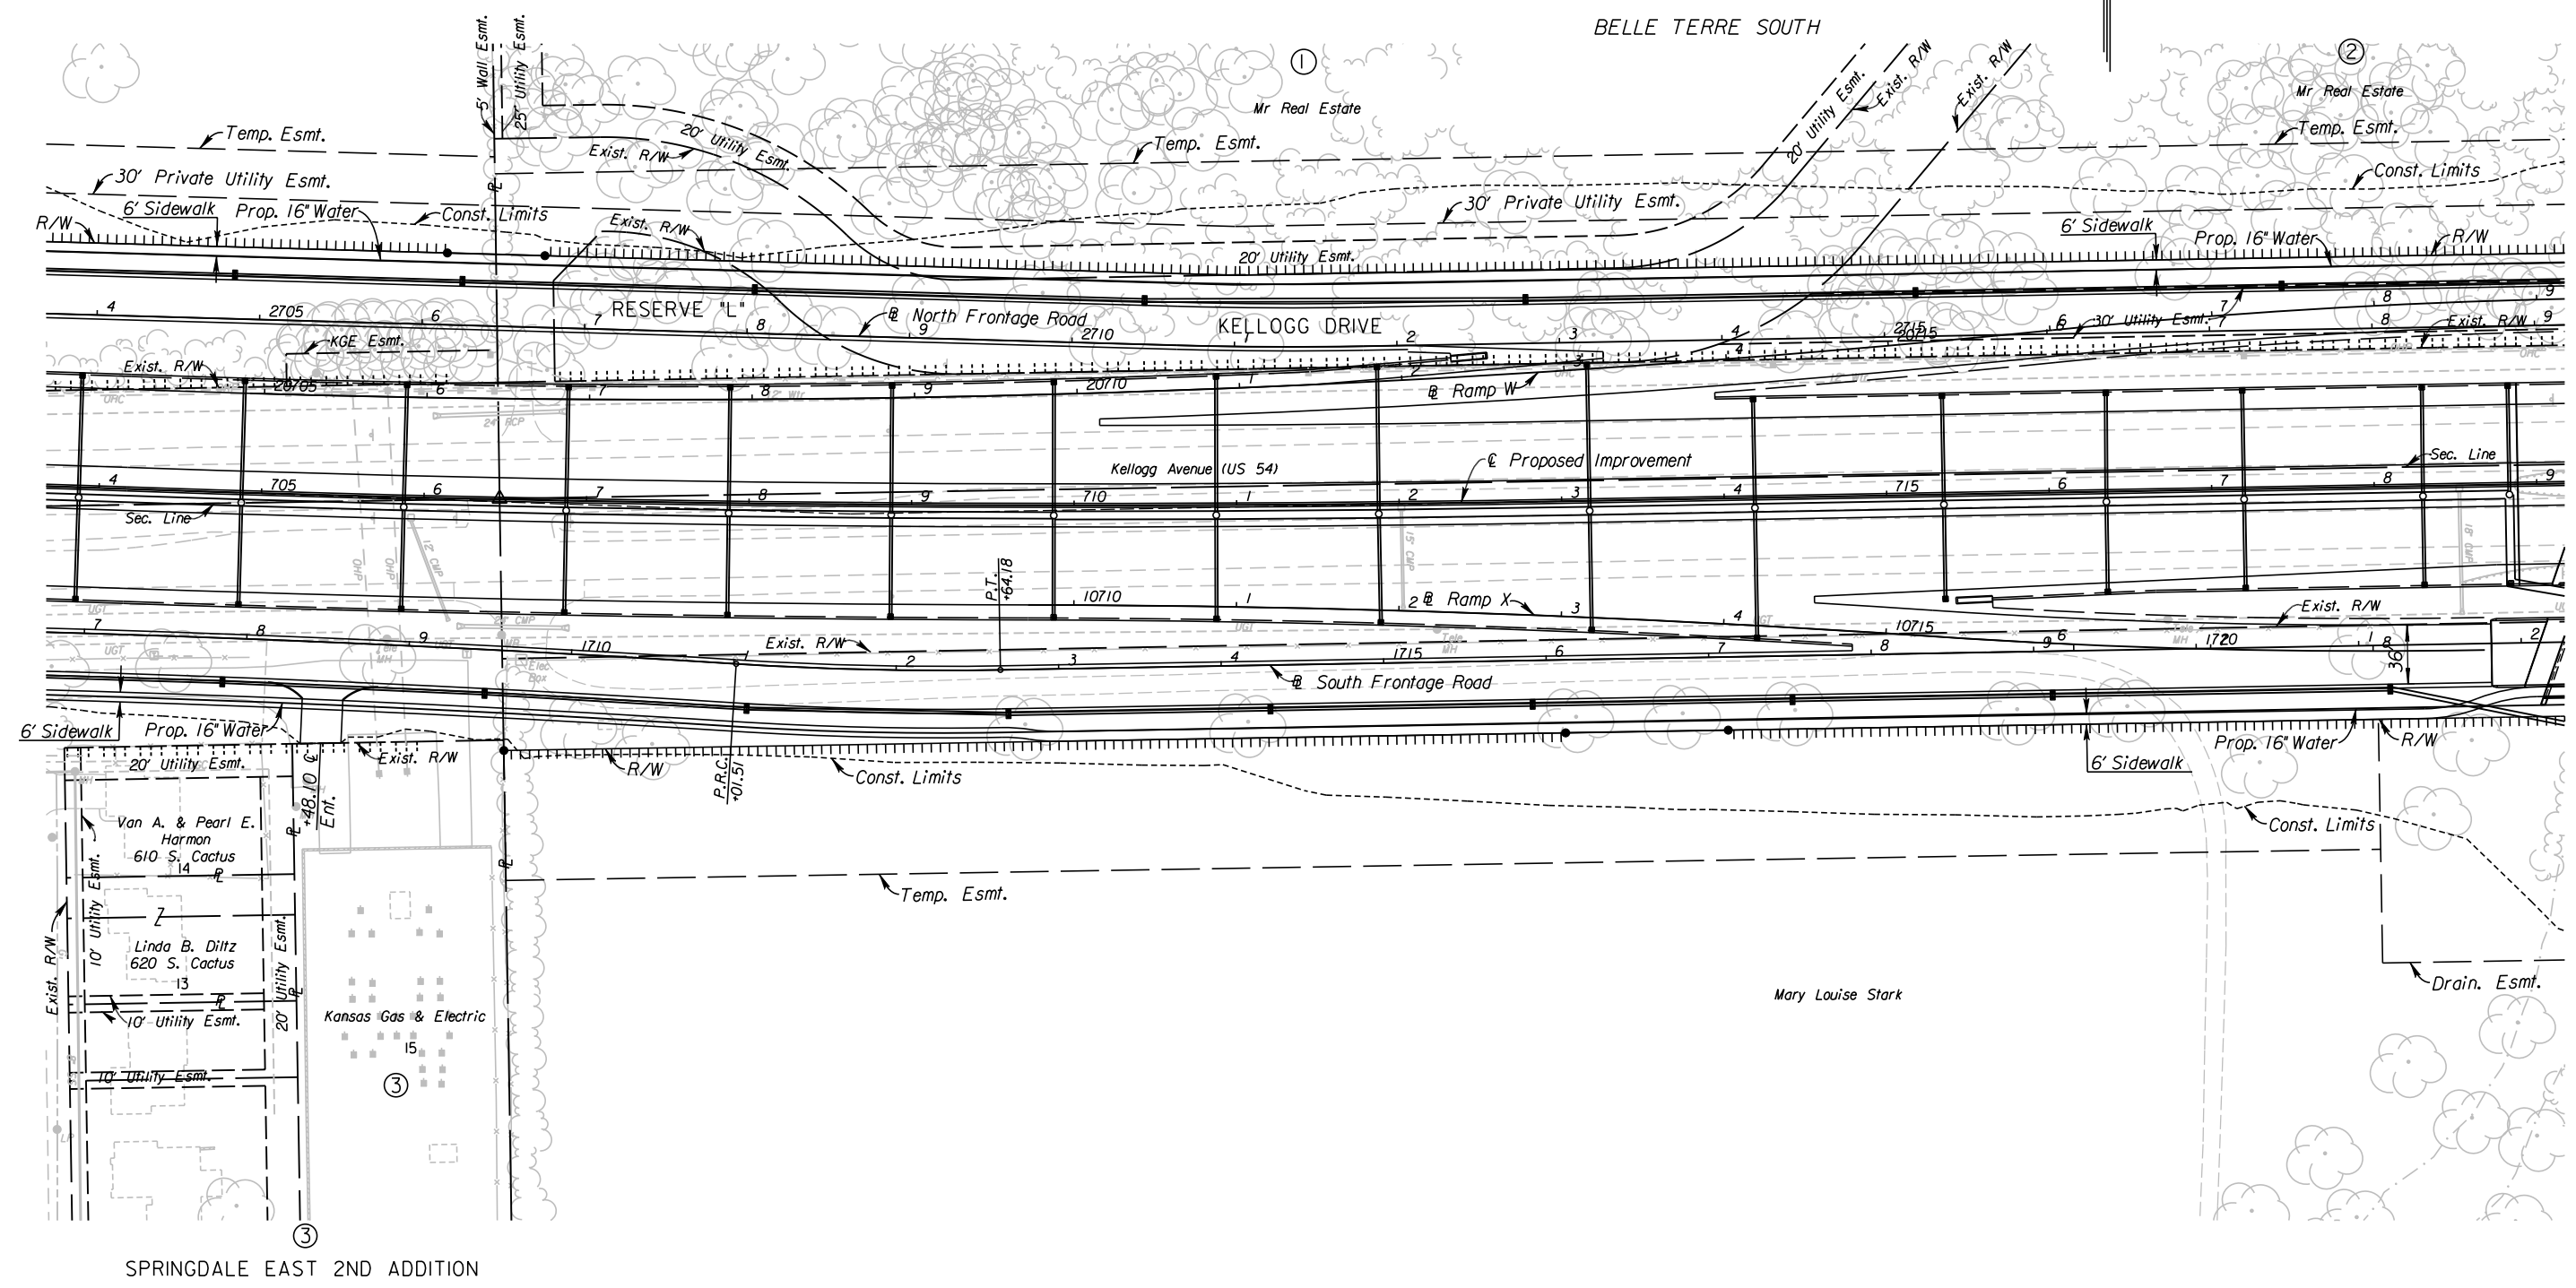

SPRINGDALE EAST 2ND ADDITION

- UTILITIES**
- Cable
 - Gas
 - Power
 - Sanitary Sewer
 - Storm Water Sewer
 - Telephone
 - Water
 - Cox Communications
 - Kansas Gas Service
 - Westar
 - Wichita Water & Sewer
 - Wichita Water & Sewer
 - AT&T
 - Wichita Water & Sewer

See Sh. No's. 102-130 for SWS Plans.
See Sh. No's. 140-162 for Water Plans.

CITY OF WICHITA

SOUTH FRONTAGE ROAD
PLAN
STA. 1707+00 TO STA. 1722+00

3:59:20 PM
 2/23/2011
 G:\W06\0035\Road\35766A-Project 11\Design Management\CADD\Bose\border.s\EK2FSP\N09.dgn
 SURV. - PLOT CADD DES. - DR. - TR. - CKD. - APP.