


STATE	PROJECT NO.	YEAR	SHEET NO.	TOTAL SHEETS
KANSAS	472 84614	.	48	534

From Balance Sta. 1707+00 See Sh. No. 24 for Earthwork Balance To Balance Sta. 1755+44.44

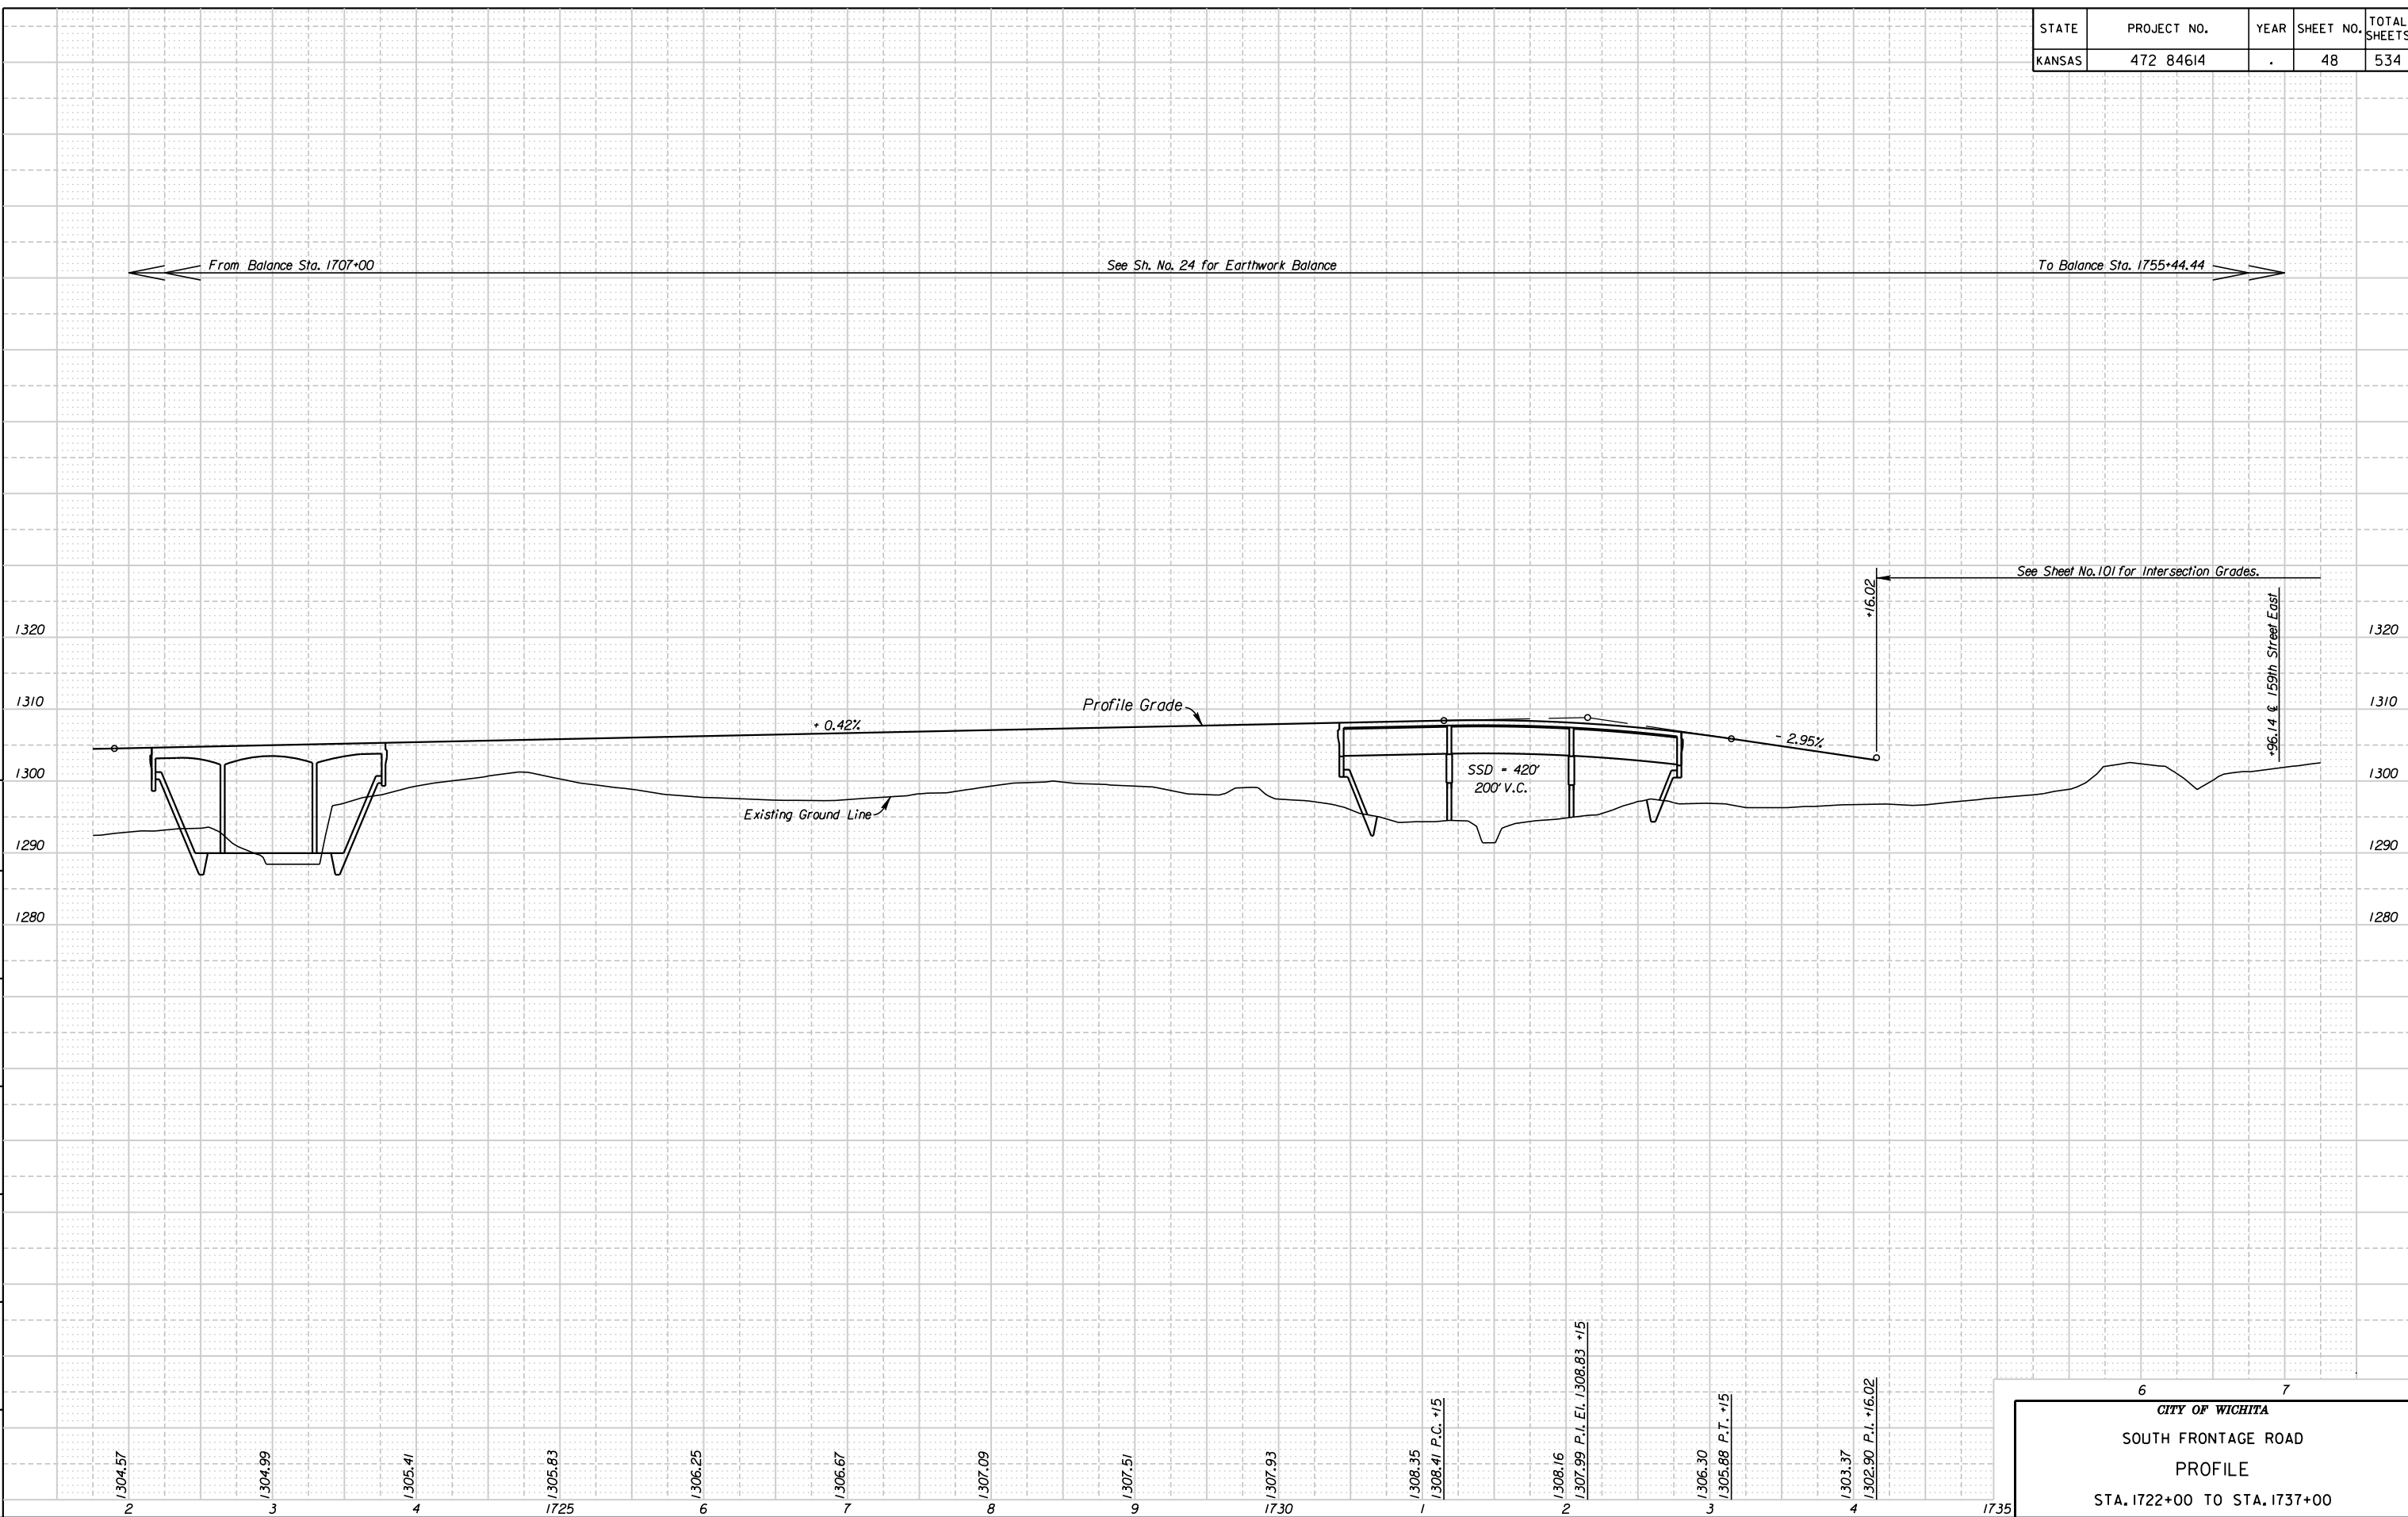

See Sheet No. 101 for Intersection Grades.

+96.14' & 1.59% Street East

4:32:34 PM
 2/8/2011
 G:\W06\0035\Road\35766A-Project 11\Design Management\CADD\Bose\Borders\K2\SPR10.dgn
 SURV. PLOT CADD DES. DR. TR. CKD. APP.

1/304.57
 1/304.99
 1/305.41
 1/305.83
 1/306.25
 1/306.67
 1/307.09
 1/307.51
 1/307.93
 1/308.35
 1/308.41 P.C. +15
 1/308.16
 1/307.99 P.L. E.L. 1/308.83 +15
 1/306.30
 1/305.88 P.T. +15
 1/303.37
 1/302.90 P.L. +16.02

6	7
CITY OF WICHITA	
SOUTH FRONTAGE ROAD	
PROFILE	
STA. 1722+00 TO STA. 1737+00	