


STATE	PROJECT NO.	YEAR	SHEET NO.	TOTAL SHEETS
KANSAS	472 84614	.	49	534

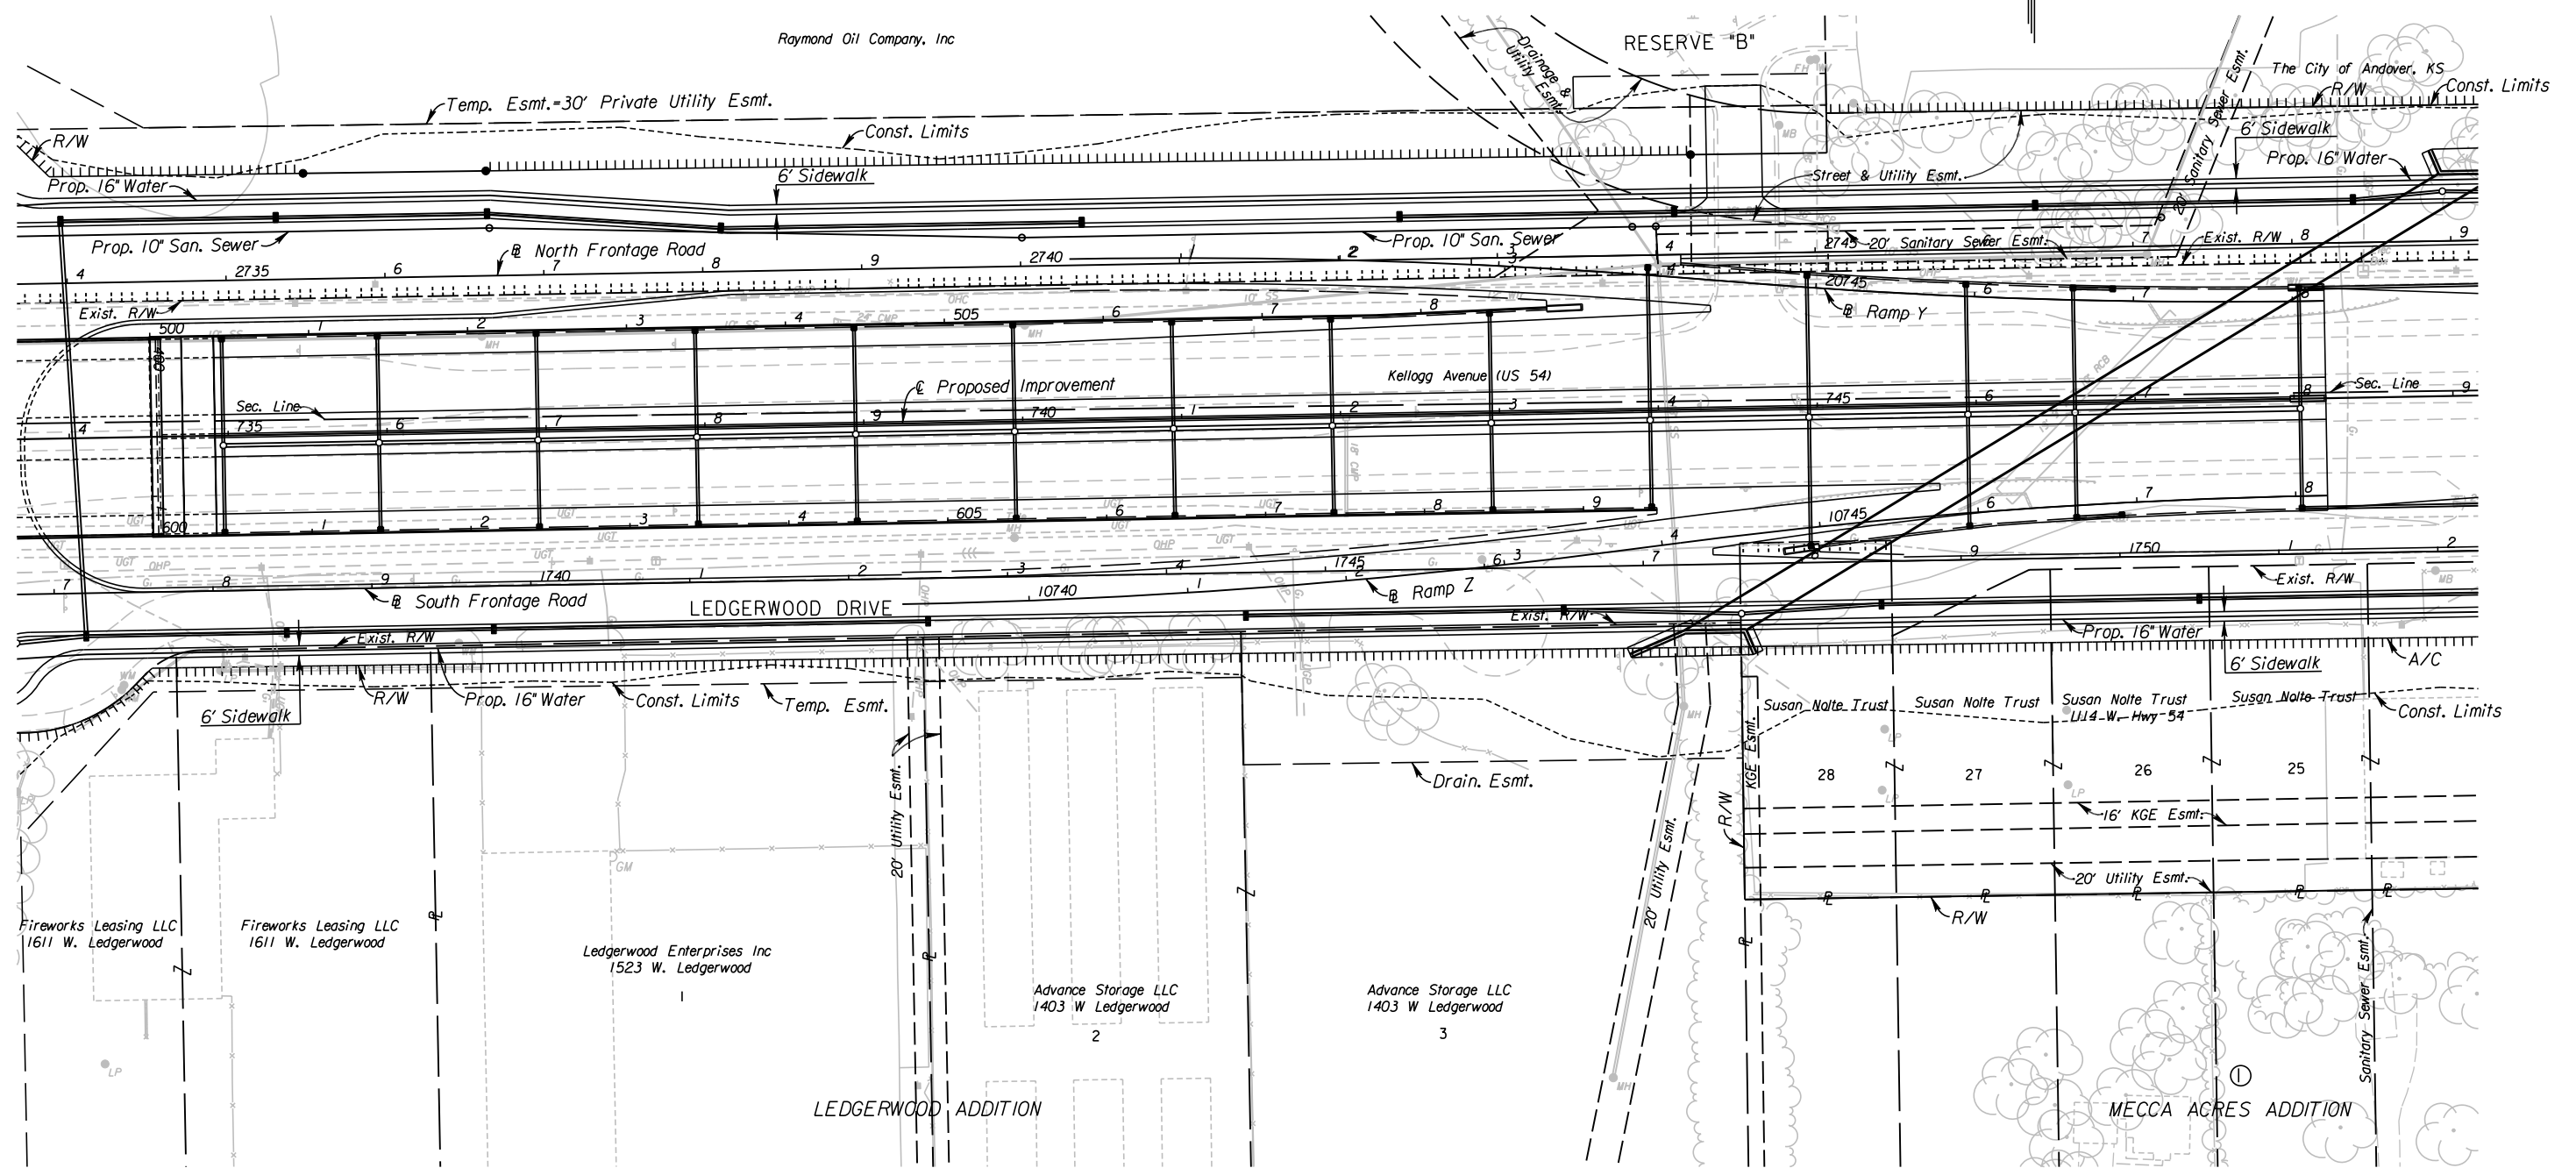

3:59:30 PM
 2/23/2011
 G:\W06\0035\Road\35766A-Project 11\Design Management\CADD\Bor\der-s\EK2\FSP\N\ldgn
 SURV. - PLOT CADD DES. - DR. - TR. - CKD. - APP.

UTILITIES

Cable	Cox Communications
Gas	Kansas Gas Service
Power	Westar
Sanitary Sewer	Wichita Water & Sewer
Storm Water Sewer	Wichita Water & Sewer
Telephone	AT&T
Water	Wichita Water & Sewer

See Sh. No's. 102-130 for SWS Plans.
 See Sh. No's. 136-139 for San. Sewer Plans.
 See Sh. No's. 140-162 for Water Plans.
CITY OF WICHITA
SOUTH FRONTAGE ROAD
PLAN
 STA. 1737+00 TO STA. 1752+00