


STATE	PROJECT NO.	YEAR	SHEET NO.	TOTAL SHEETS
KANSAS	472 84614	.	50	534

From Balance Sta. 1707+00 See Sh. No. 24 for Earthwork Balance To Balance Sta. 1755+44.44

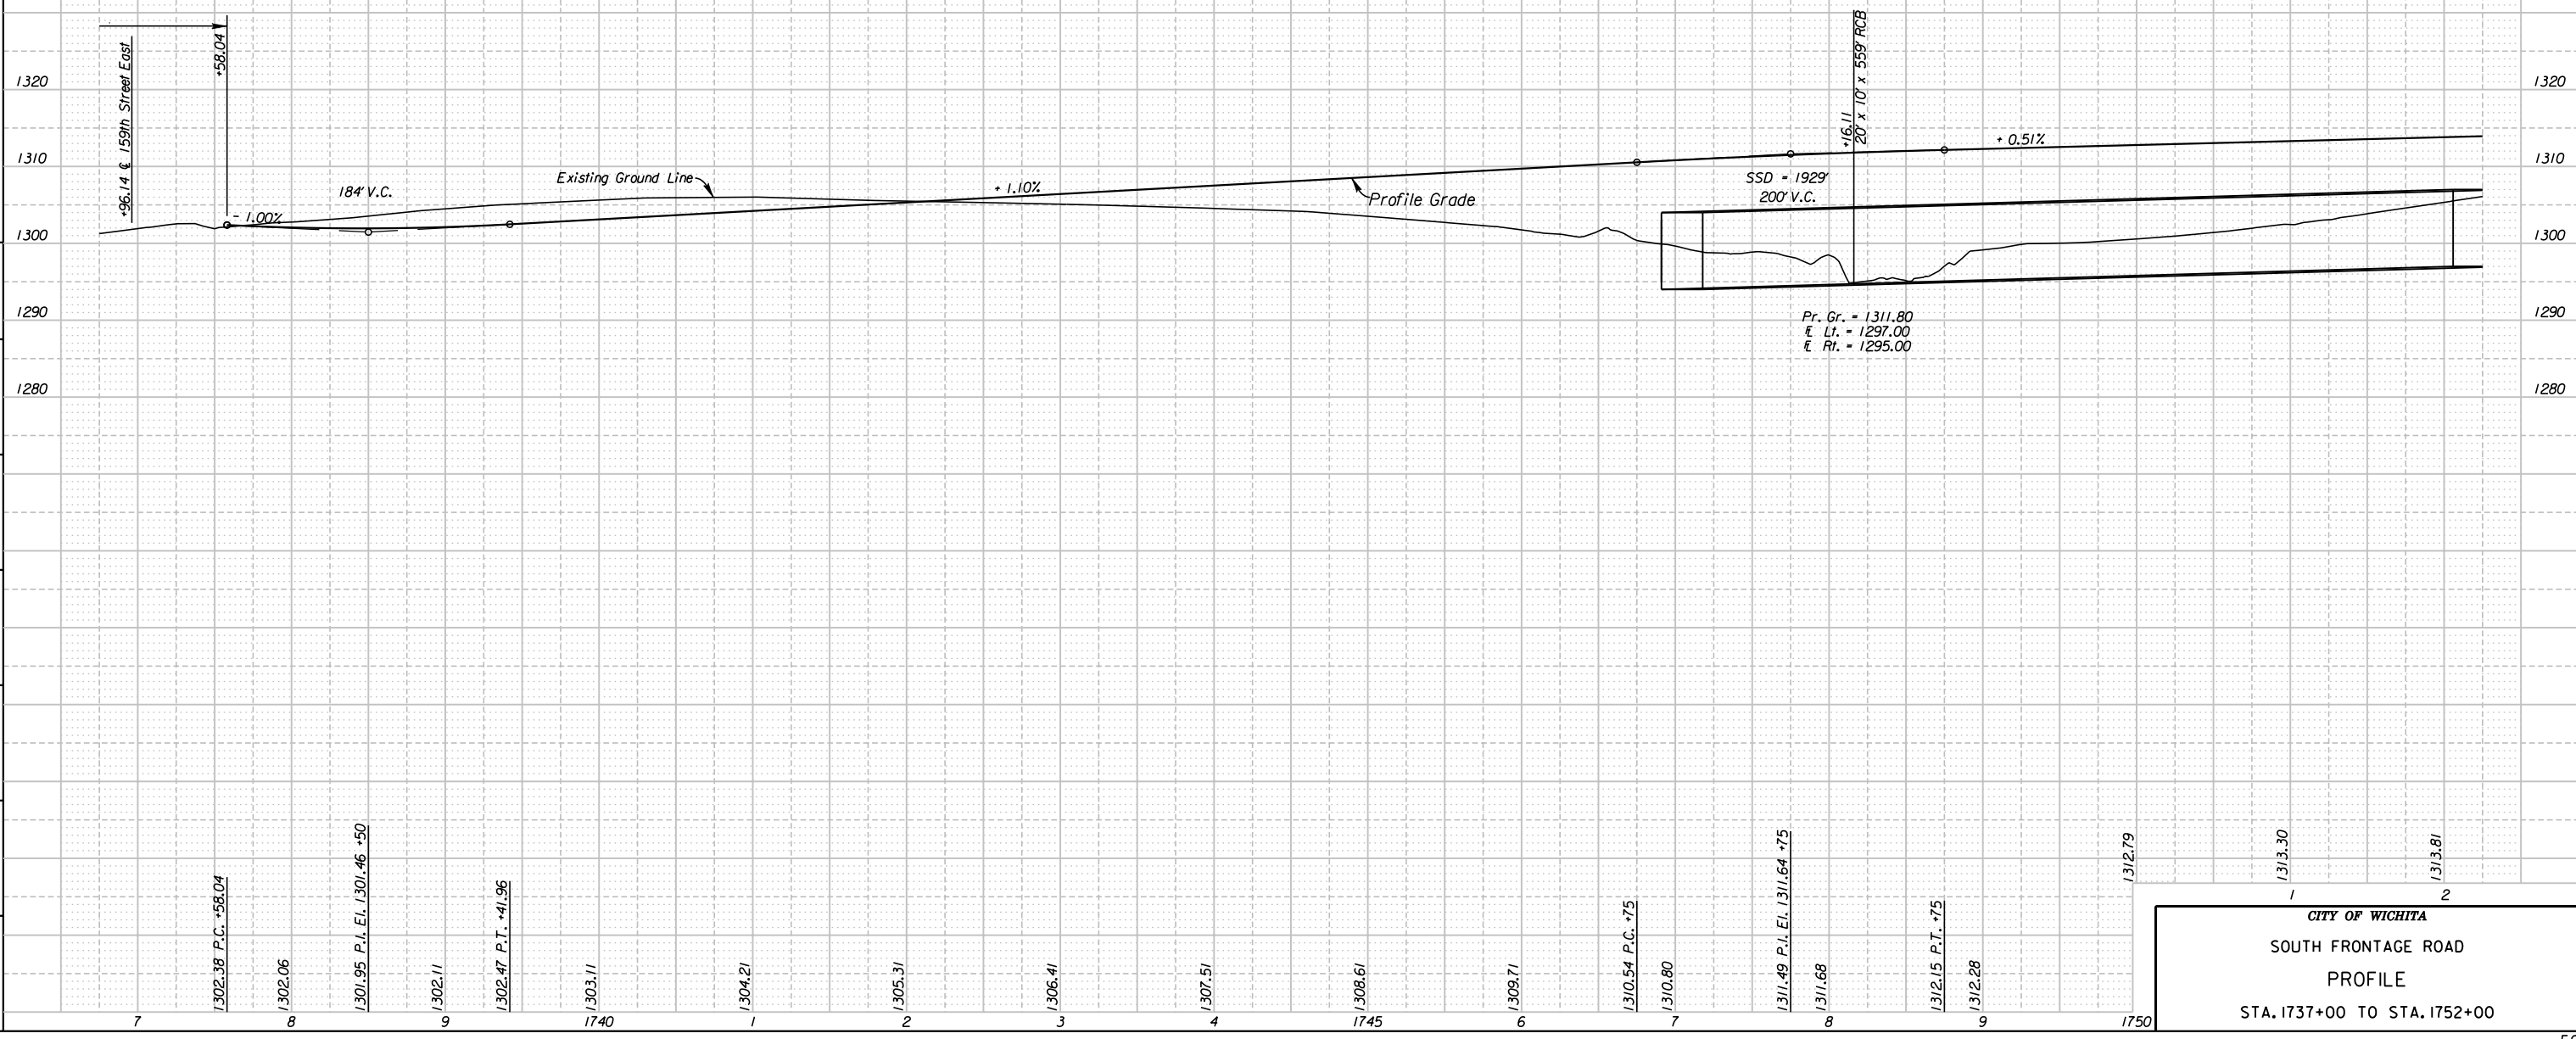

7:22:29 AM
 2/20/2011
 G:\W06\0035\Road\35766A-Project 11\Design Management\CADD\Bose\Borders\K2\SPR\11.dgn
 SURV. - PLOT CADD DES. - DR. - TR. - CKD. - APP.

CITY OF WICHITA
 SOUTH FRONTAGE ROAD
 PROFILE
 STA. 1737+00 TO STA. 1752+00