


STATE	PROJECT NO.	YEAR	SHEET NO.	TOTAL SHEETS
KANSAS	472 84614	.	51	534

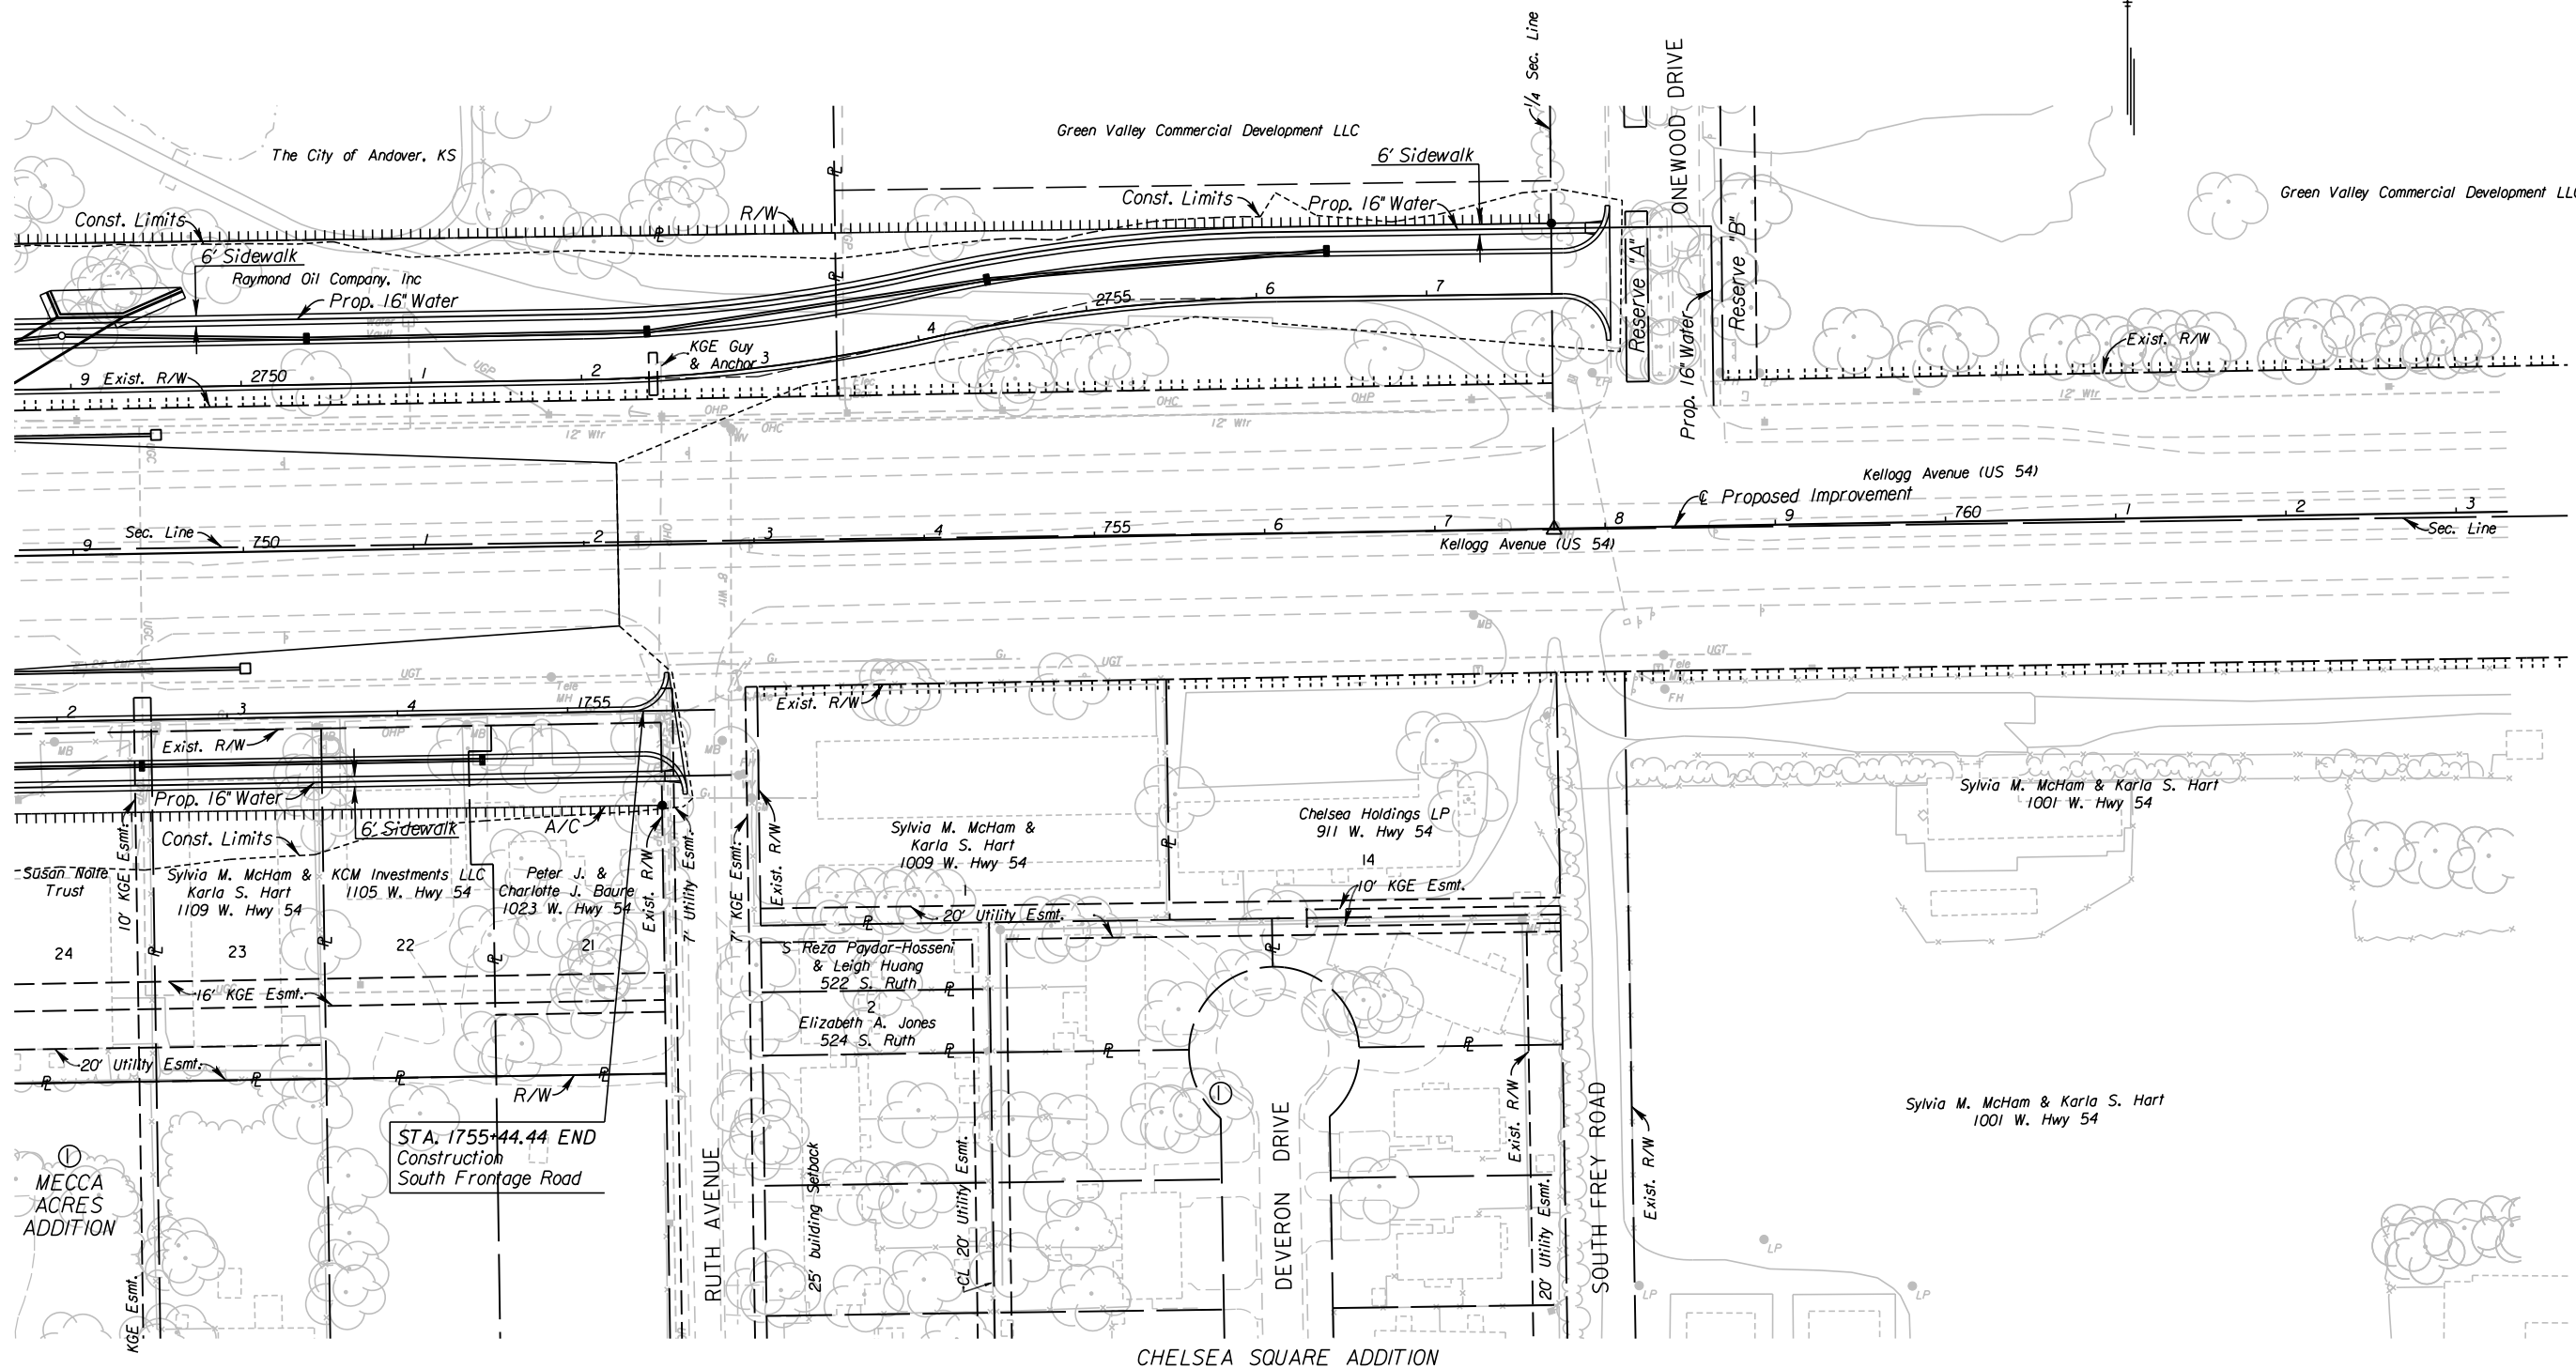

3:39:39 PM
 2/23/2011
 G:\W06\0035\Road\35766A-Project 11\Design Management\CADD\Bose\Border.s\K2FSP\IN2.dgn
 SURV. PLOT CADD DES. DR. TR. CKD. APP.

- UTILITIES**
- Cable
 - Gas
 - Power
 - Sanitary Sewer
 - Storm Water Sewer
 - Telephone
 - Water
 - Cox Communications
 - Kansas Gas Service
 - Westar
 - Wichita Water & Sewer
 - Wichita Water & Sewer
 - AT&T
 - Wichita Water & Sewer

See Sh. No's. 102-130 for SWS Plans.
 See Sh. No's. 140-162 for Water Plans.

CITY OF WICHITA

SOUTH FRONTAGE ROAD

PLAN

STA. 1752+00 TO STA. 1755+44.44