


STATE	PROJECT NO.	YEAR	SHEET NO.	TOTAL SHEETS
KANSAS	472 84614	.	53	534

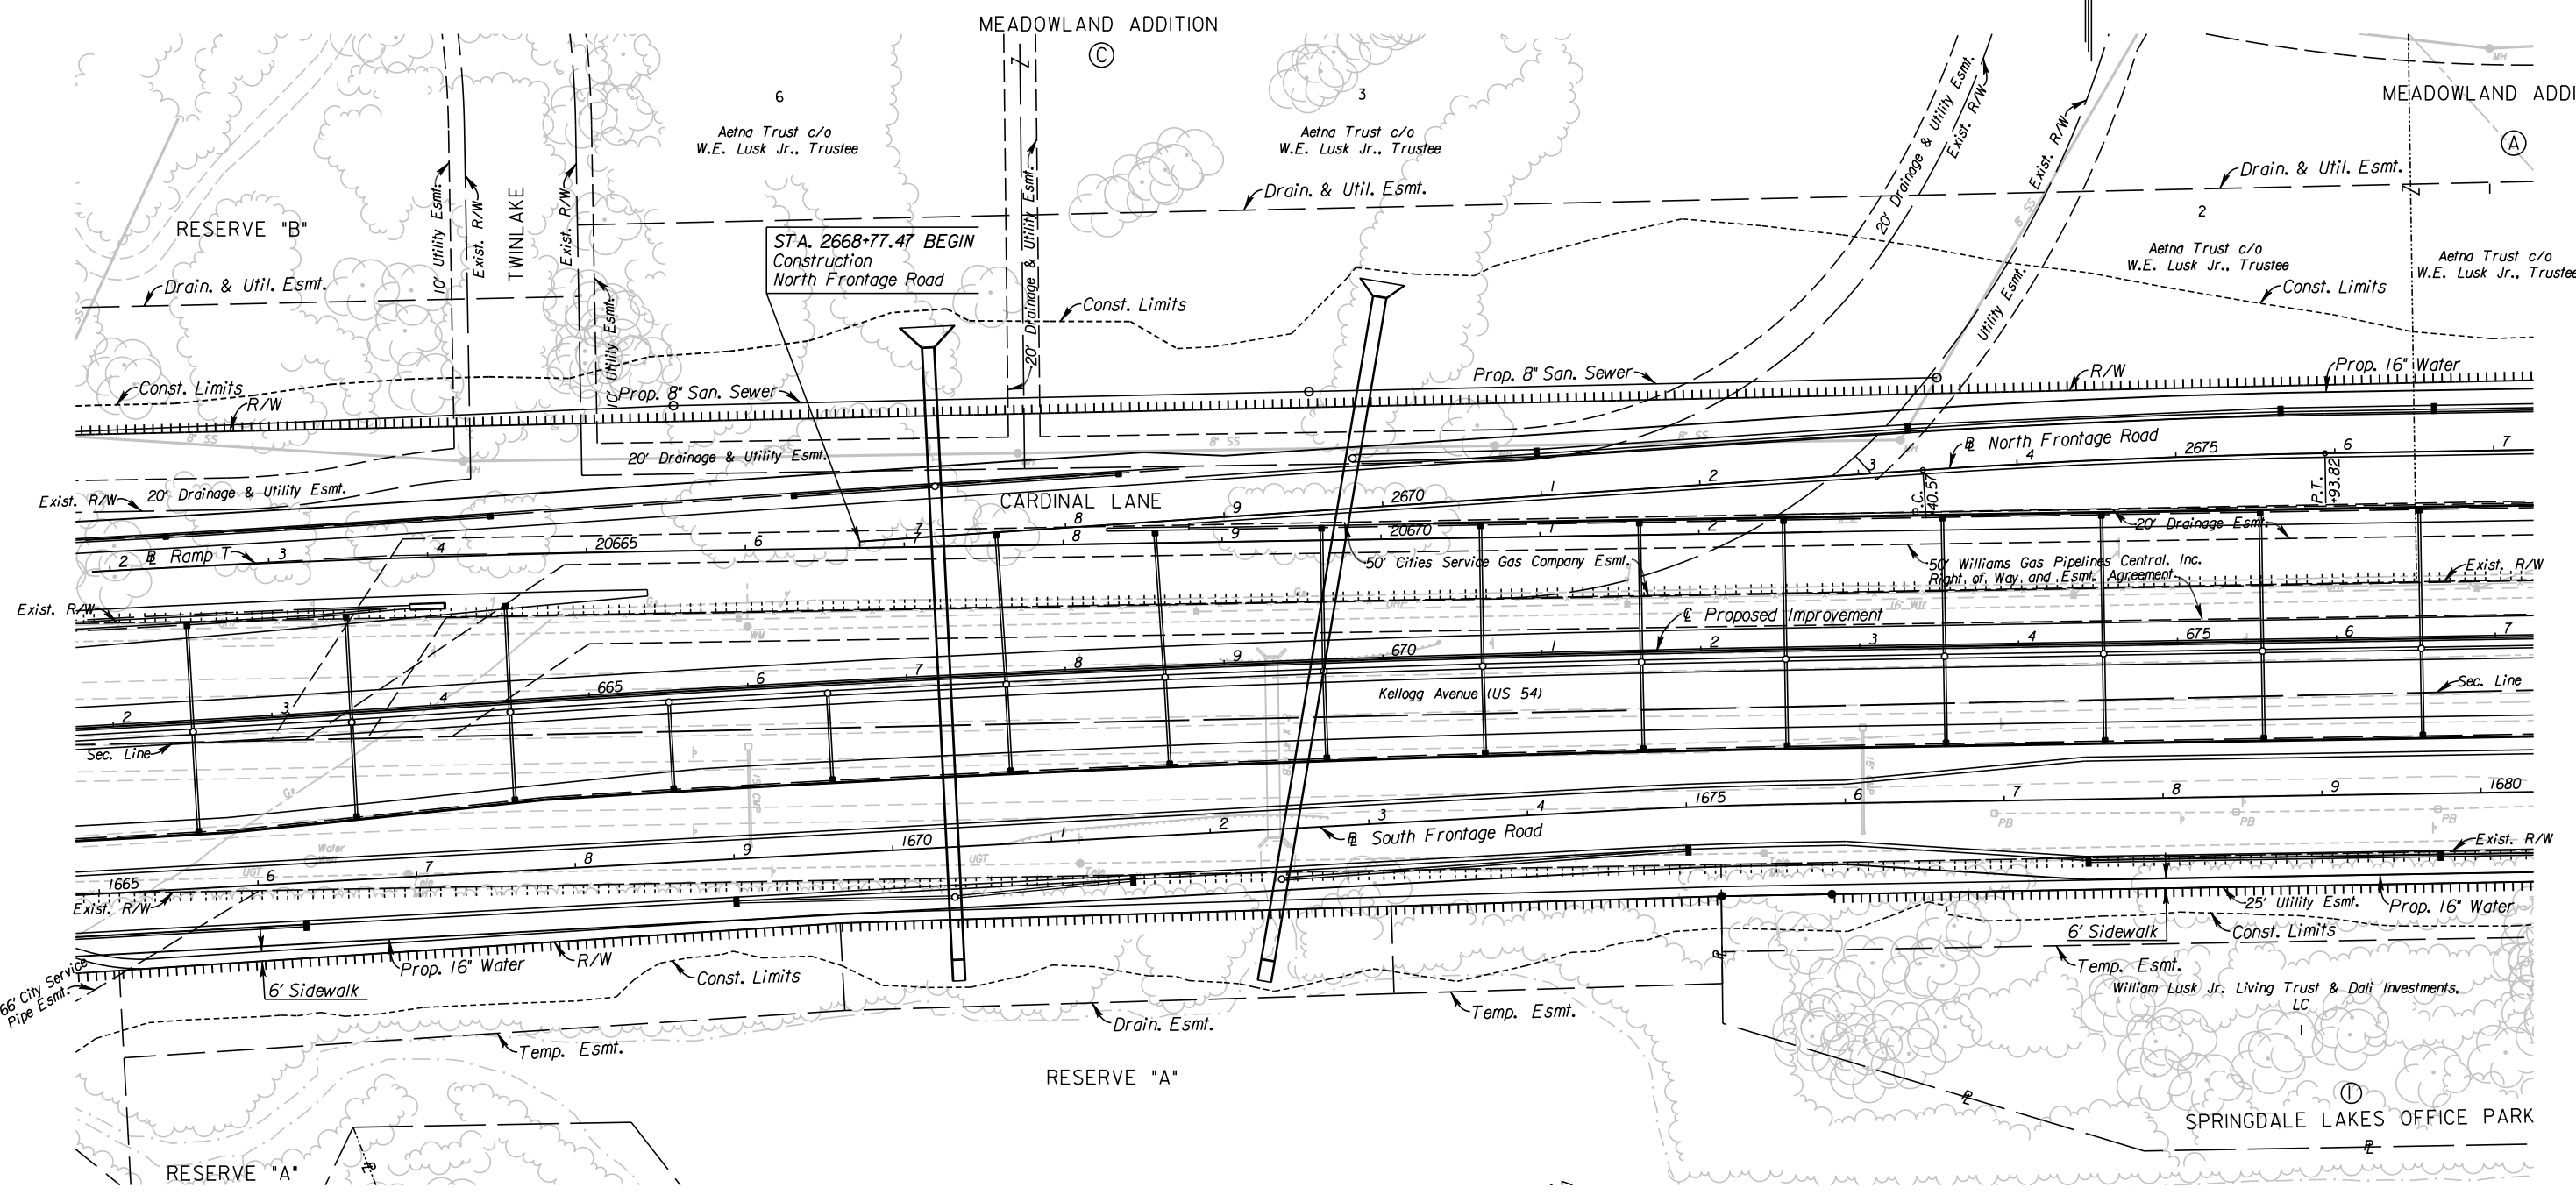

**UTILITIES**

Gas2	Southern Star Pipeline
Gas5	Coffeyville Resources
Power	Westar
Sanitary Sewer	Wichita Water & Sewer
Storm Water Sewer	Wichita Water & Sewer
Telephone	AT&T
Traffic Signal	City of Wichita
Water	Wichita Water & Sewer

See Sh. No's. 102-130 for SWS Plans.  
 See Sh. No's. 136-139 for San. Sewer Plans.  
 See Sh. No's. 140-162 for Water Plans.

**CITY OF WICHITA**  
 NORTH FRONTAGE ROAD  
 PLAN  
 STA. 2662+77.47 TO STA. 2677+00

4:53:30 PM  
 2/8/2011  
 G:\W06\0035\Road\35766A-Project 11\Design Management\CADD\Bose\border.s\EK2FNPLN02.dgn  
 SURV. PLOT CADD DES. DR. TR. CKD. APP.