


STATE	PROJECT NO.	YEAR	SHEET NO.	TOTAL SHEETS
KANSAS	472 84614	.	54	534

4:33:36 PM
 2/8/2011
 G:\W06\0035\Road\35766A-Project\1\Design_Management\CADD\Bose\Borders\K2\FNPRF02.dgn
 SURV. - PLOT CADD DES. - DR. - TR. - CKD. - APP.

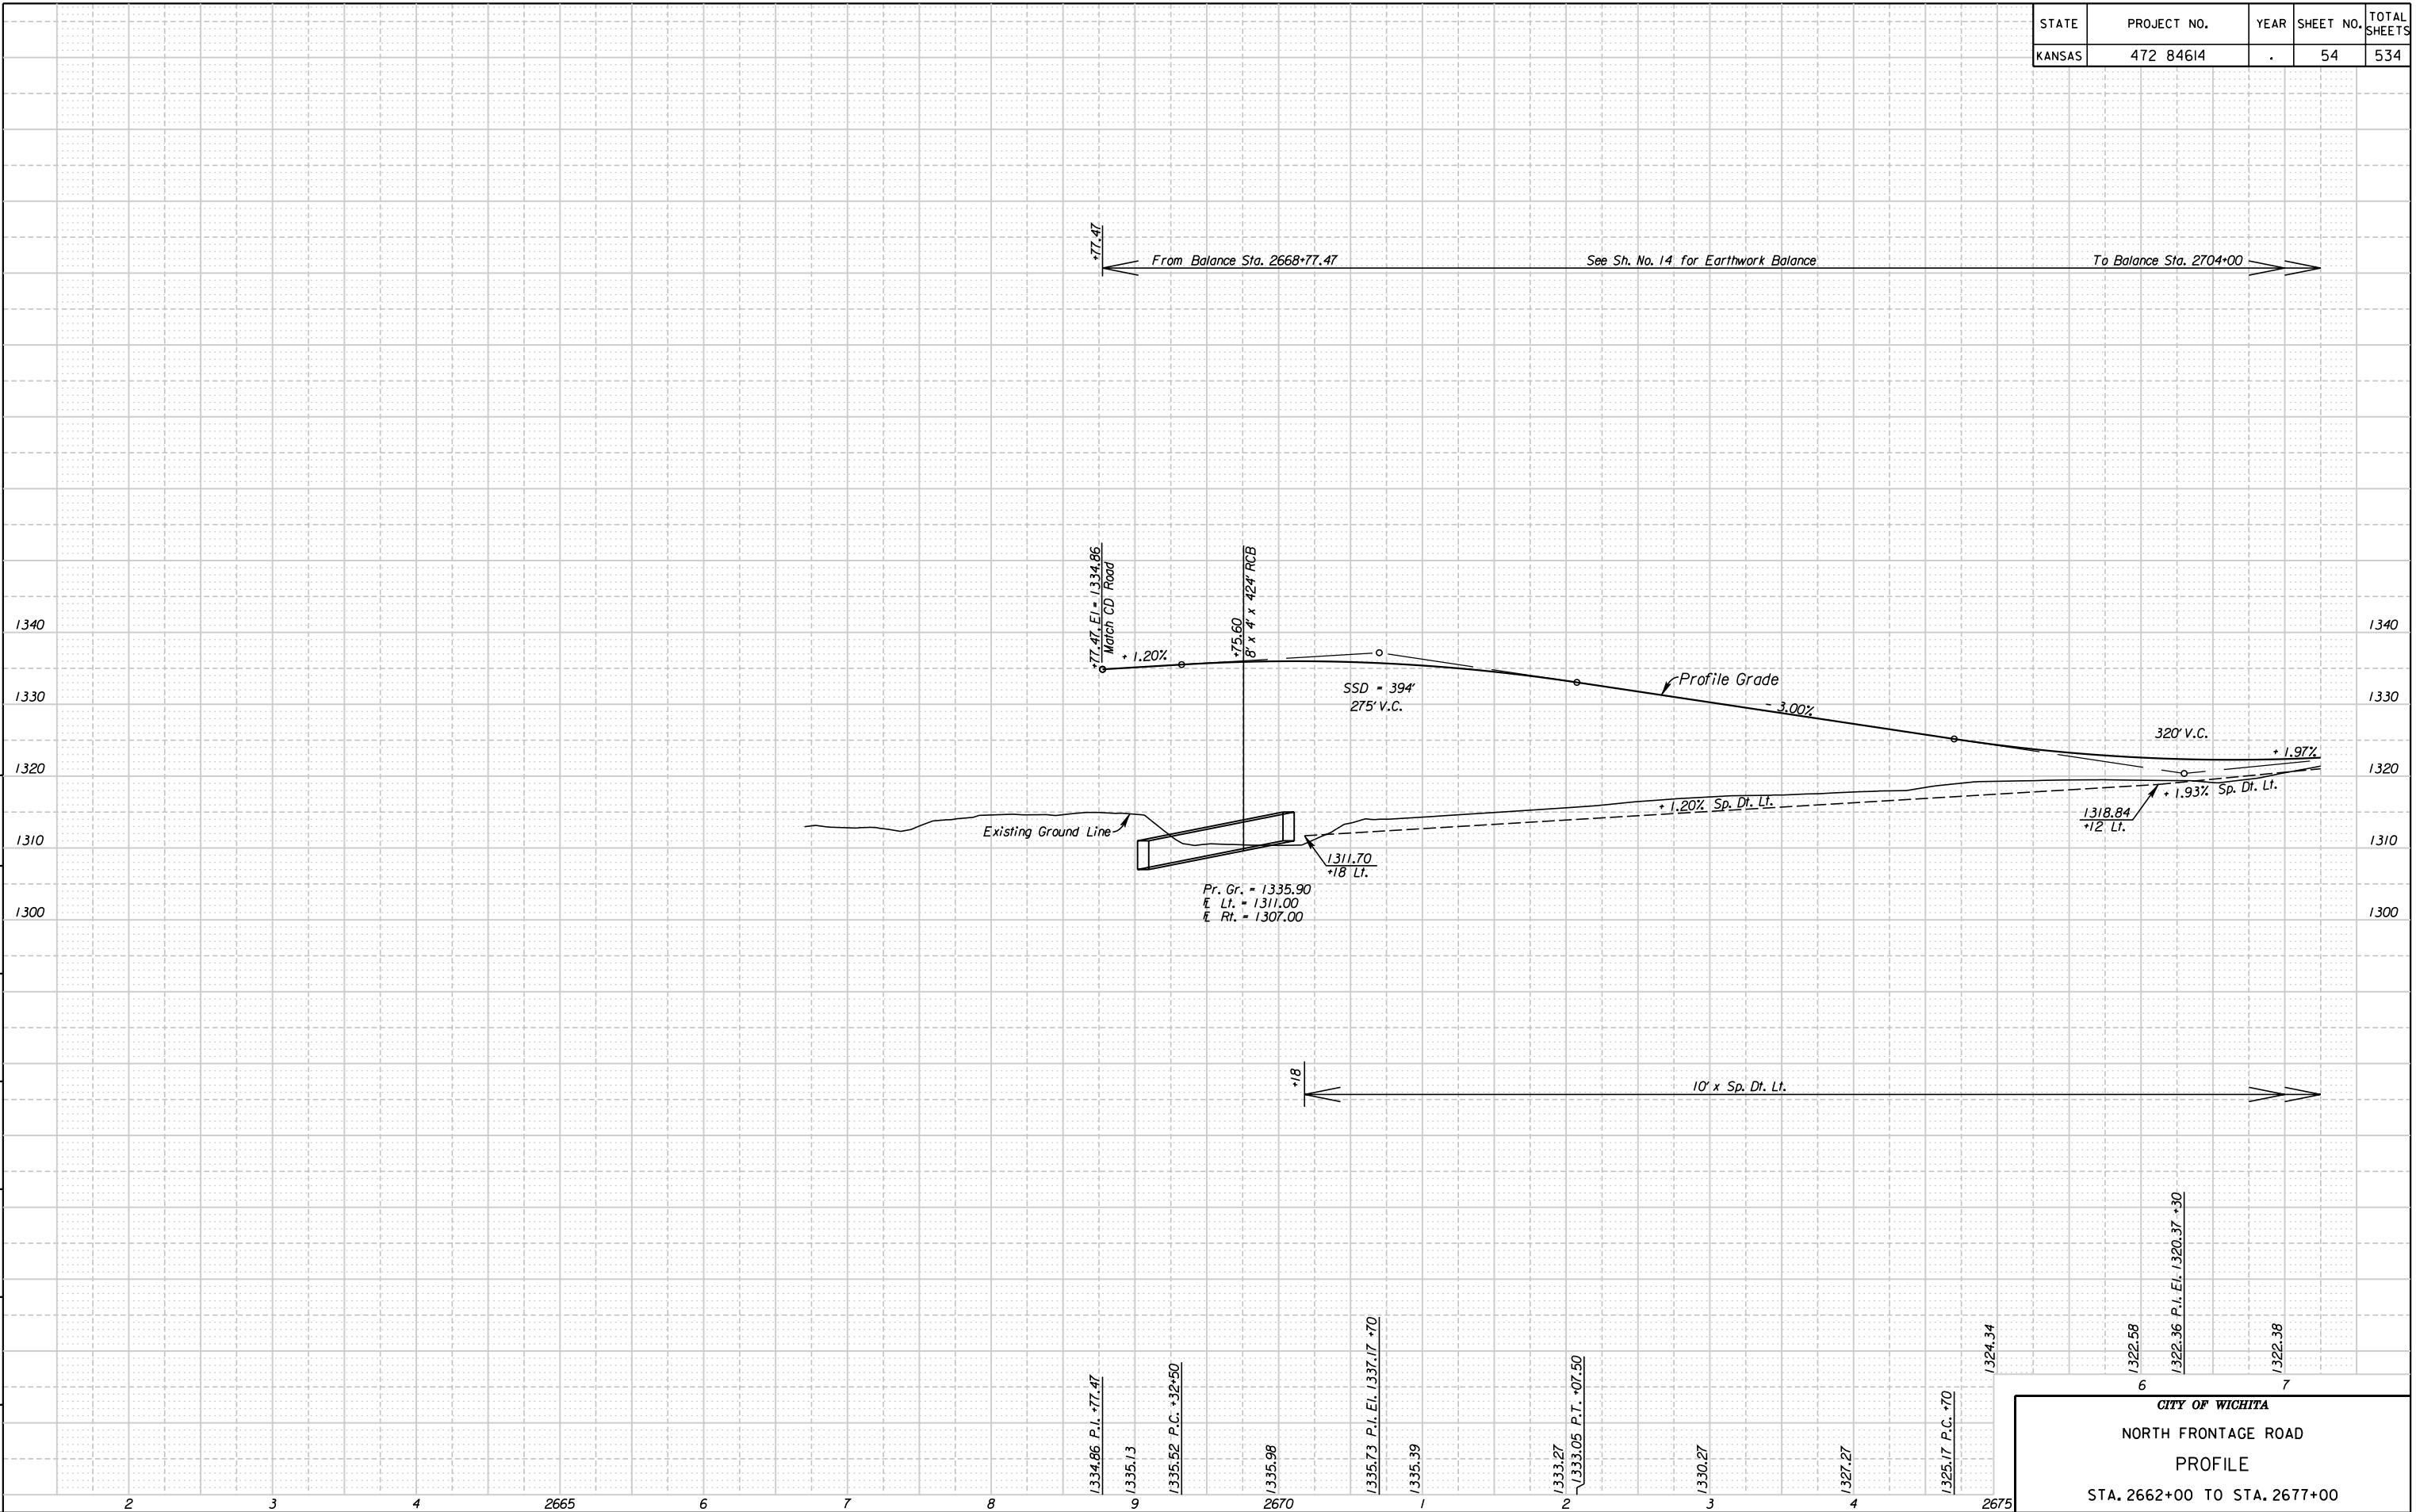

CITY OF WICHITA
NORTH FRONTAGE ROAD
PROFILE
 STA. 2662+00 TO STA. 2677+00