


STATE	PROJECT NO.	YEAR	SHEET NO.	TOTAL SHEETS
KANSAS	472 84614	.	56	534

From Balance Sta. 2668+77.47 See Sh. No. 14 for Earthwork Balance To Balance Sta. 2704+00

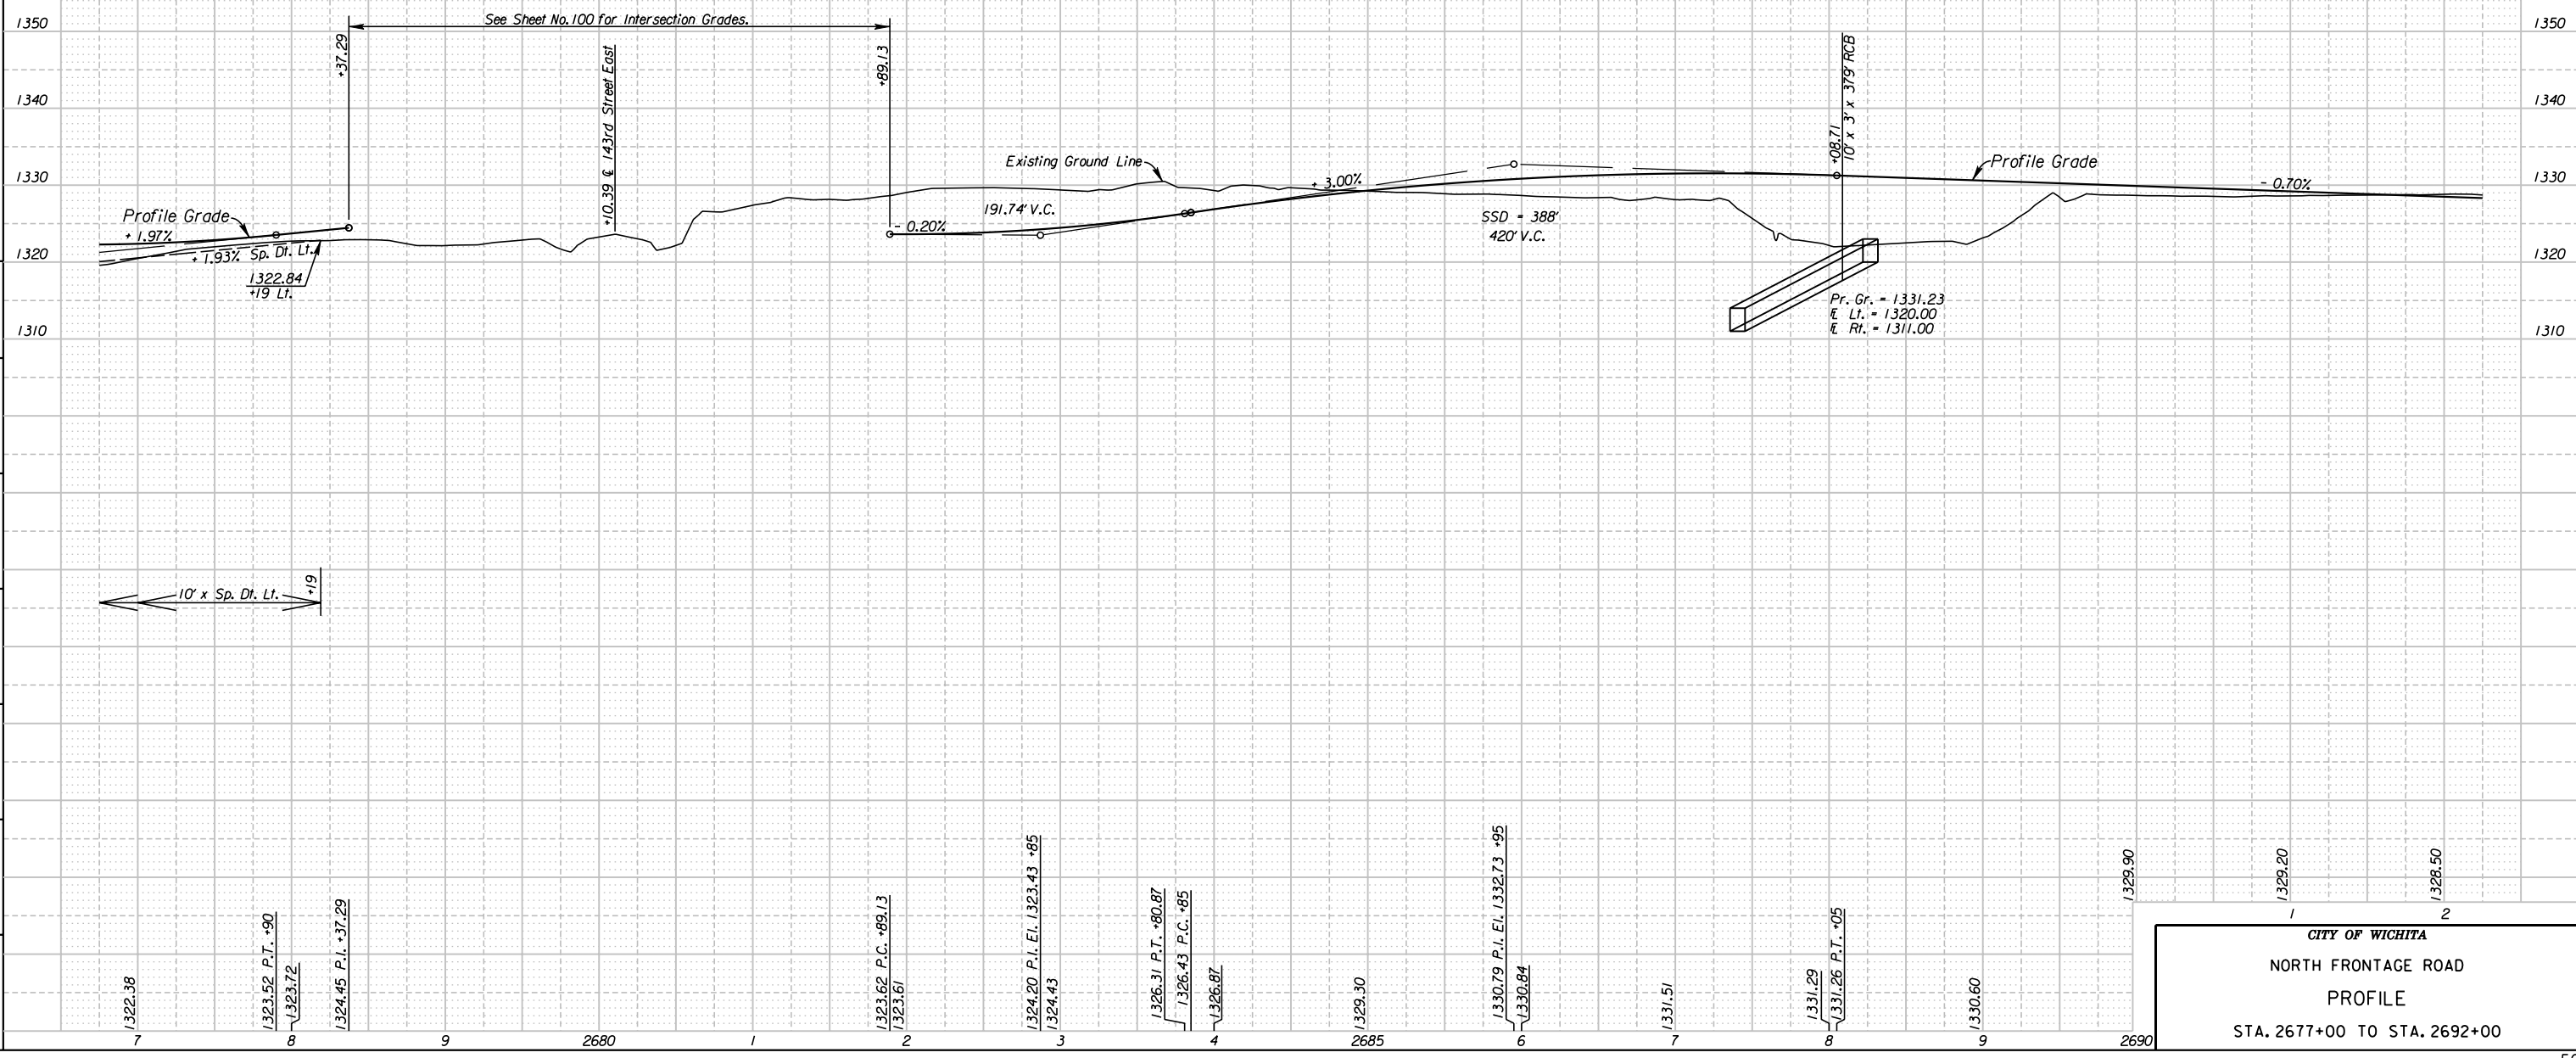

7:22:36 AM
 2/20/2011
 G:\W06\0035\Road\35766A-Project 11\Design Management\CADD\Bose\Borders\K2\FNPRF03.dgn
 SURV. PLOT CADD DES. DR. TR. CKD. APP.

CITY OF WICHITA
 NORTH FRONTAGE ROAD
 PROFILE
 STA. 2677+00 TO STA. 2692+00