


STATE	PROJECT NO.	YEAR	SHEET NO.	TOTAL SHEETS
KANSAS	472 84614	.	58	534

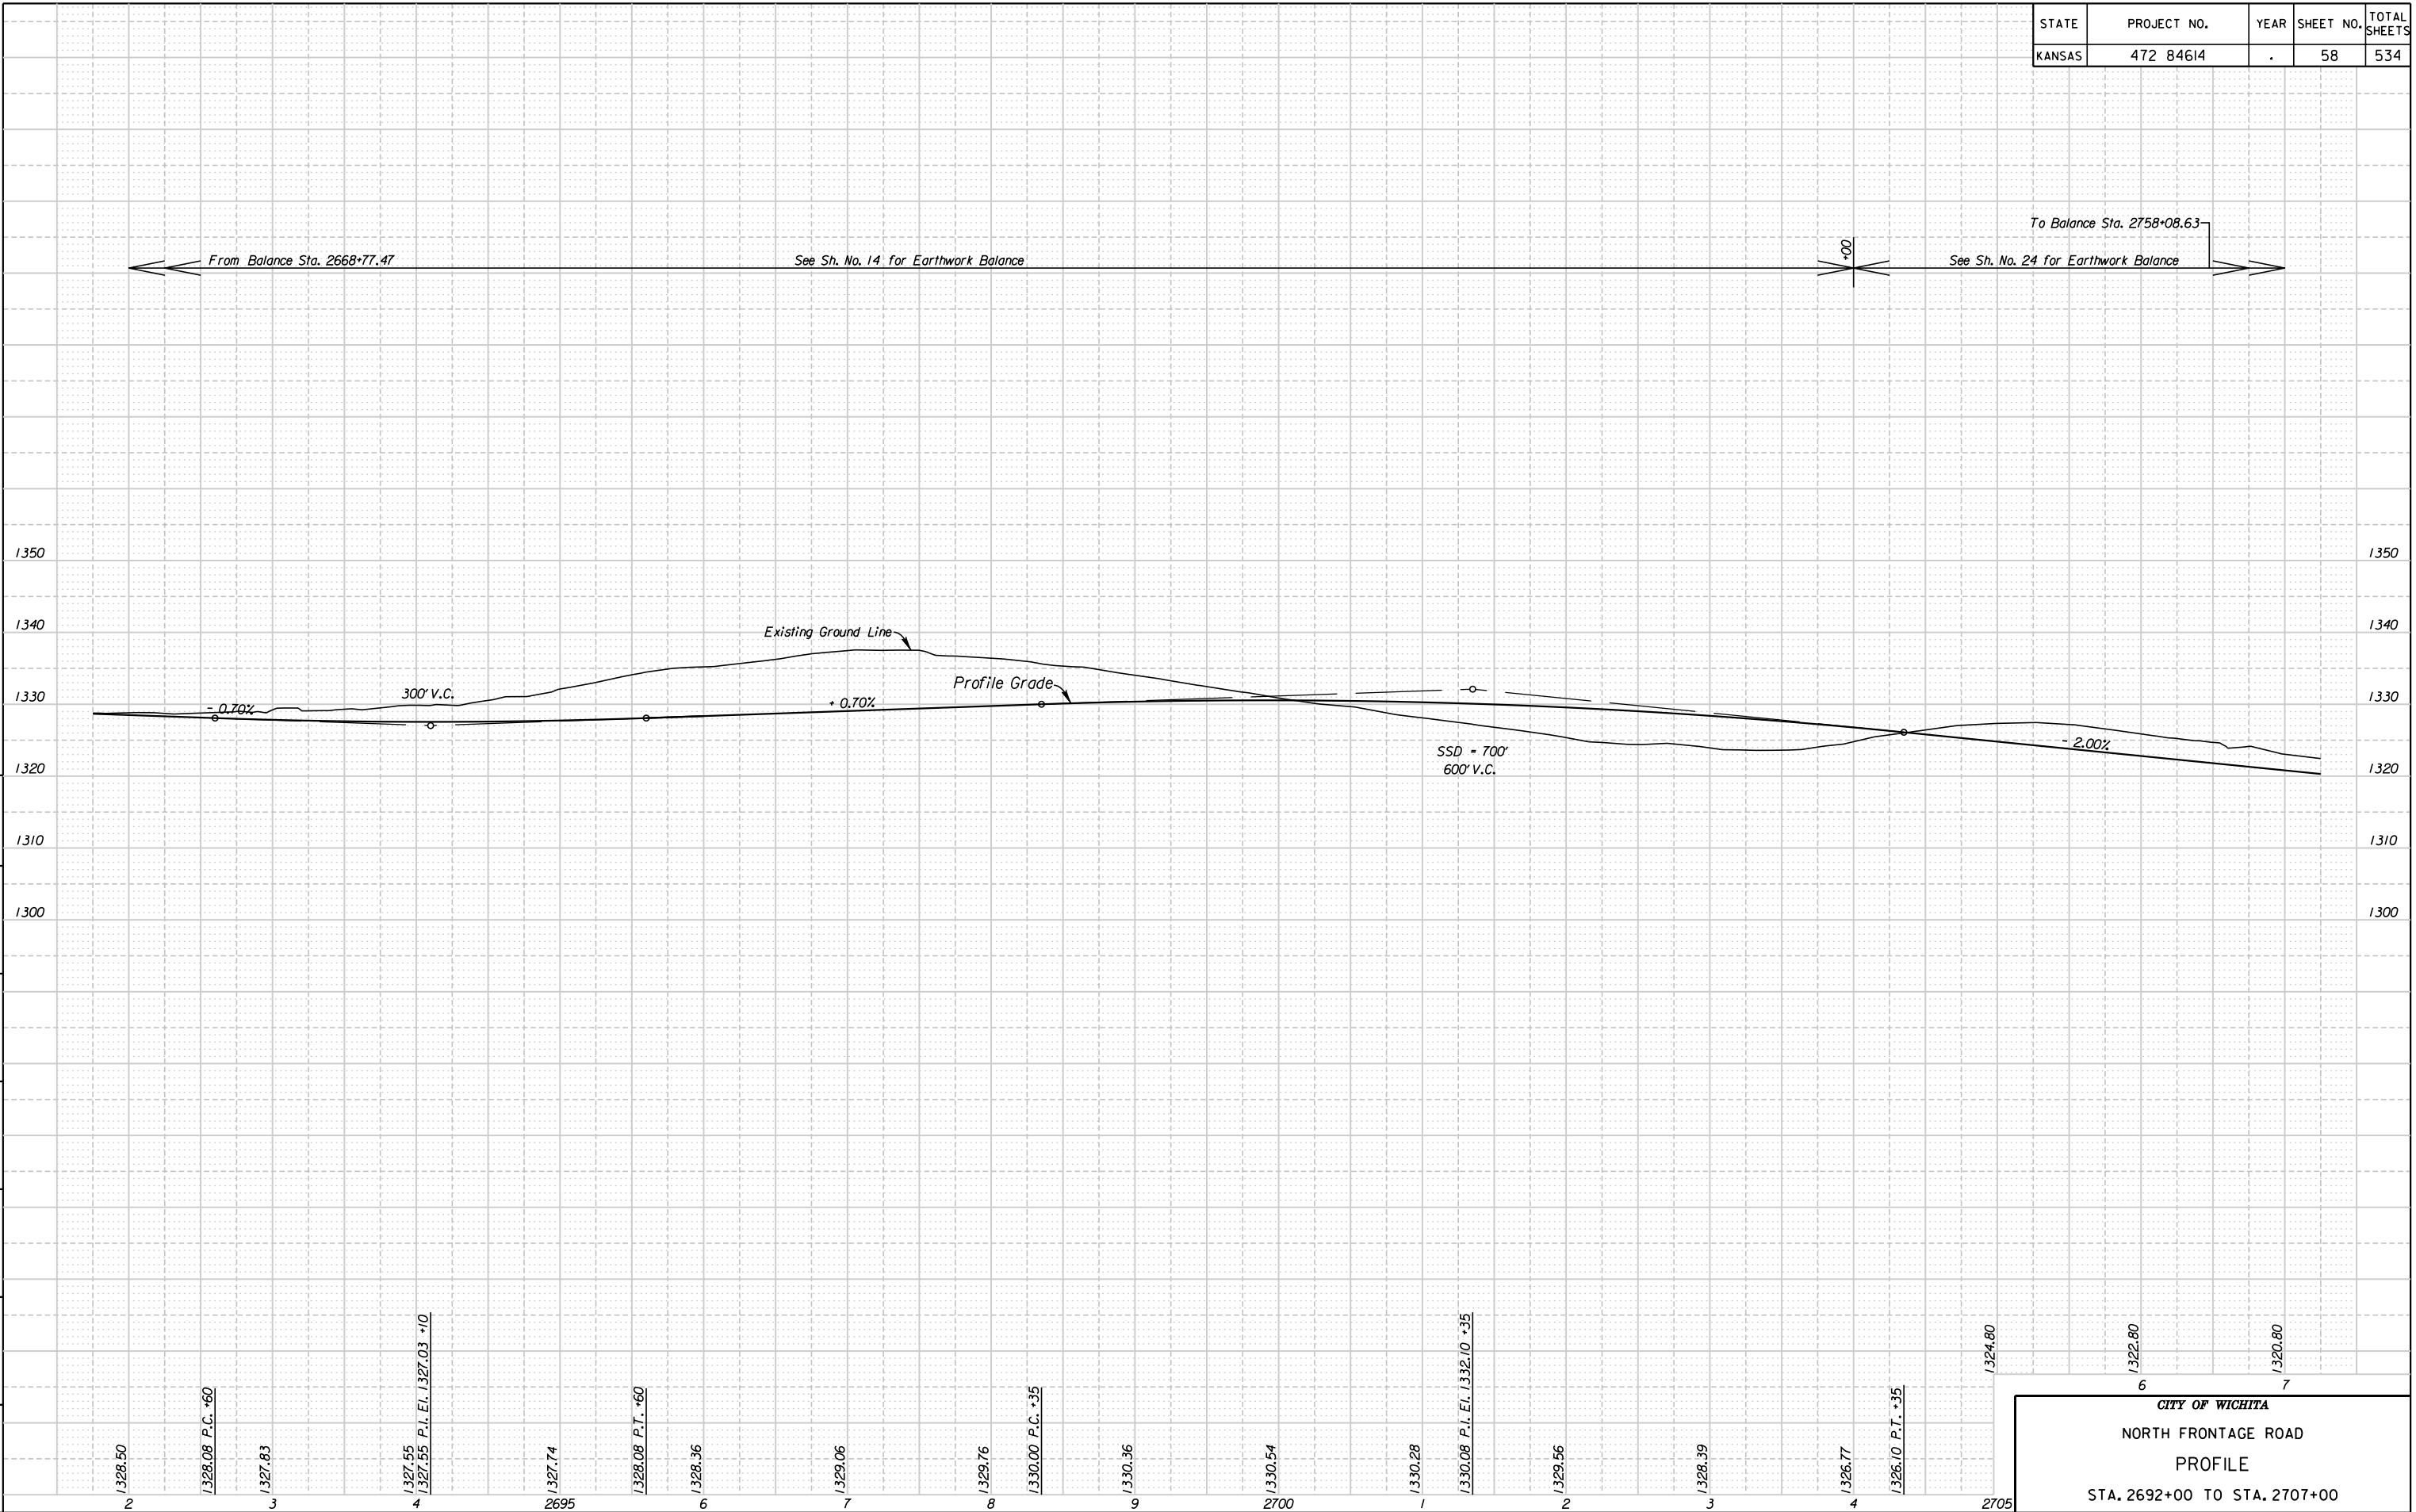

4:34:18 PM  
 2/8/2011  
 G:\W06\0035\Road\35766A-Project\Design Management\CADD\Bose\Borders\K2\FNPRF04.dgn  
 SURV. PLOT CADD DES. DR. TR. CKD. APP.

CITY OF WICHITA  
 NORTH FRONTAGE ROAD  
 PROFILE  
 STA. 2692+00 TO STA. 2707+00