


STATE	PROJECT NO.	YEAR	SHEET NO.	TOTAL SHEETS
KANSAS	472 84614	.	62	534

From Balance Sta. 2704+00 See Sh. No. 24 for Earthwork Balance To Balance Sta. 2758+08.63

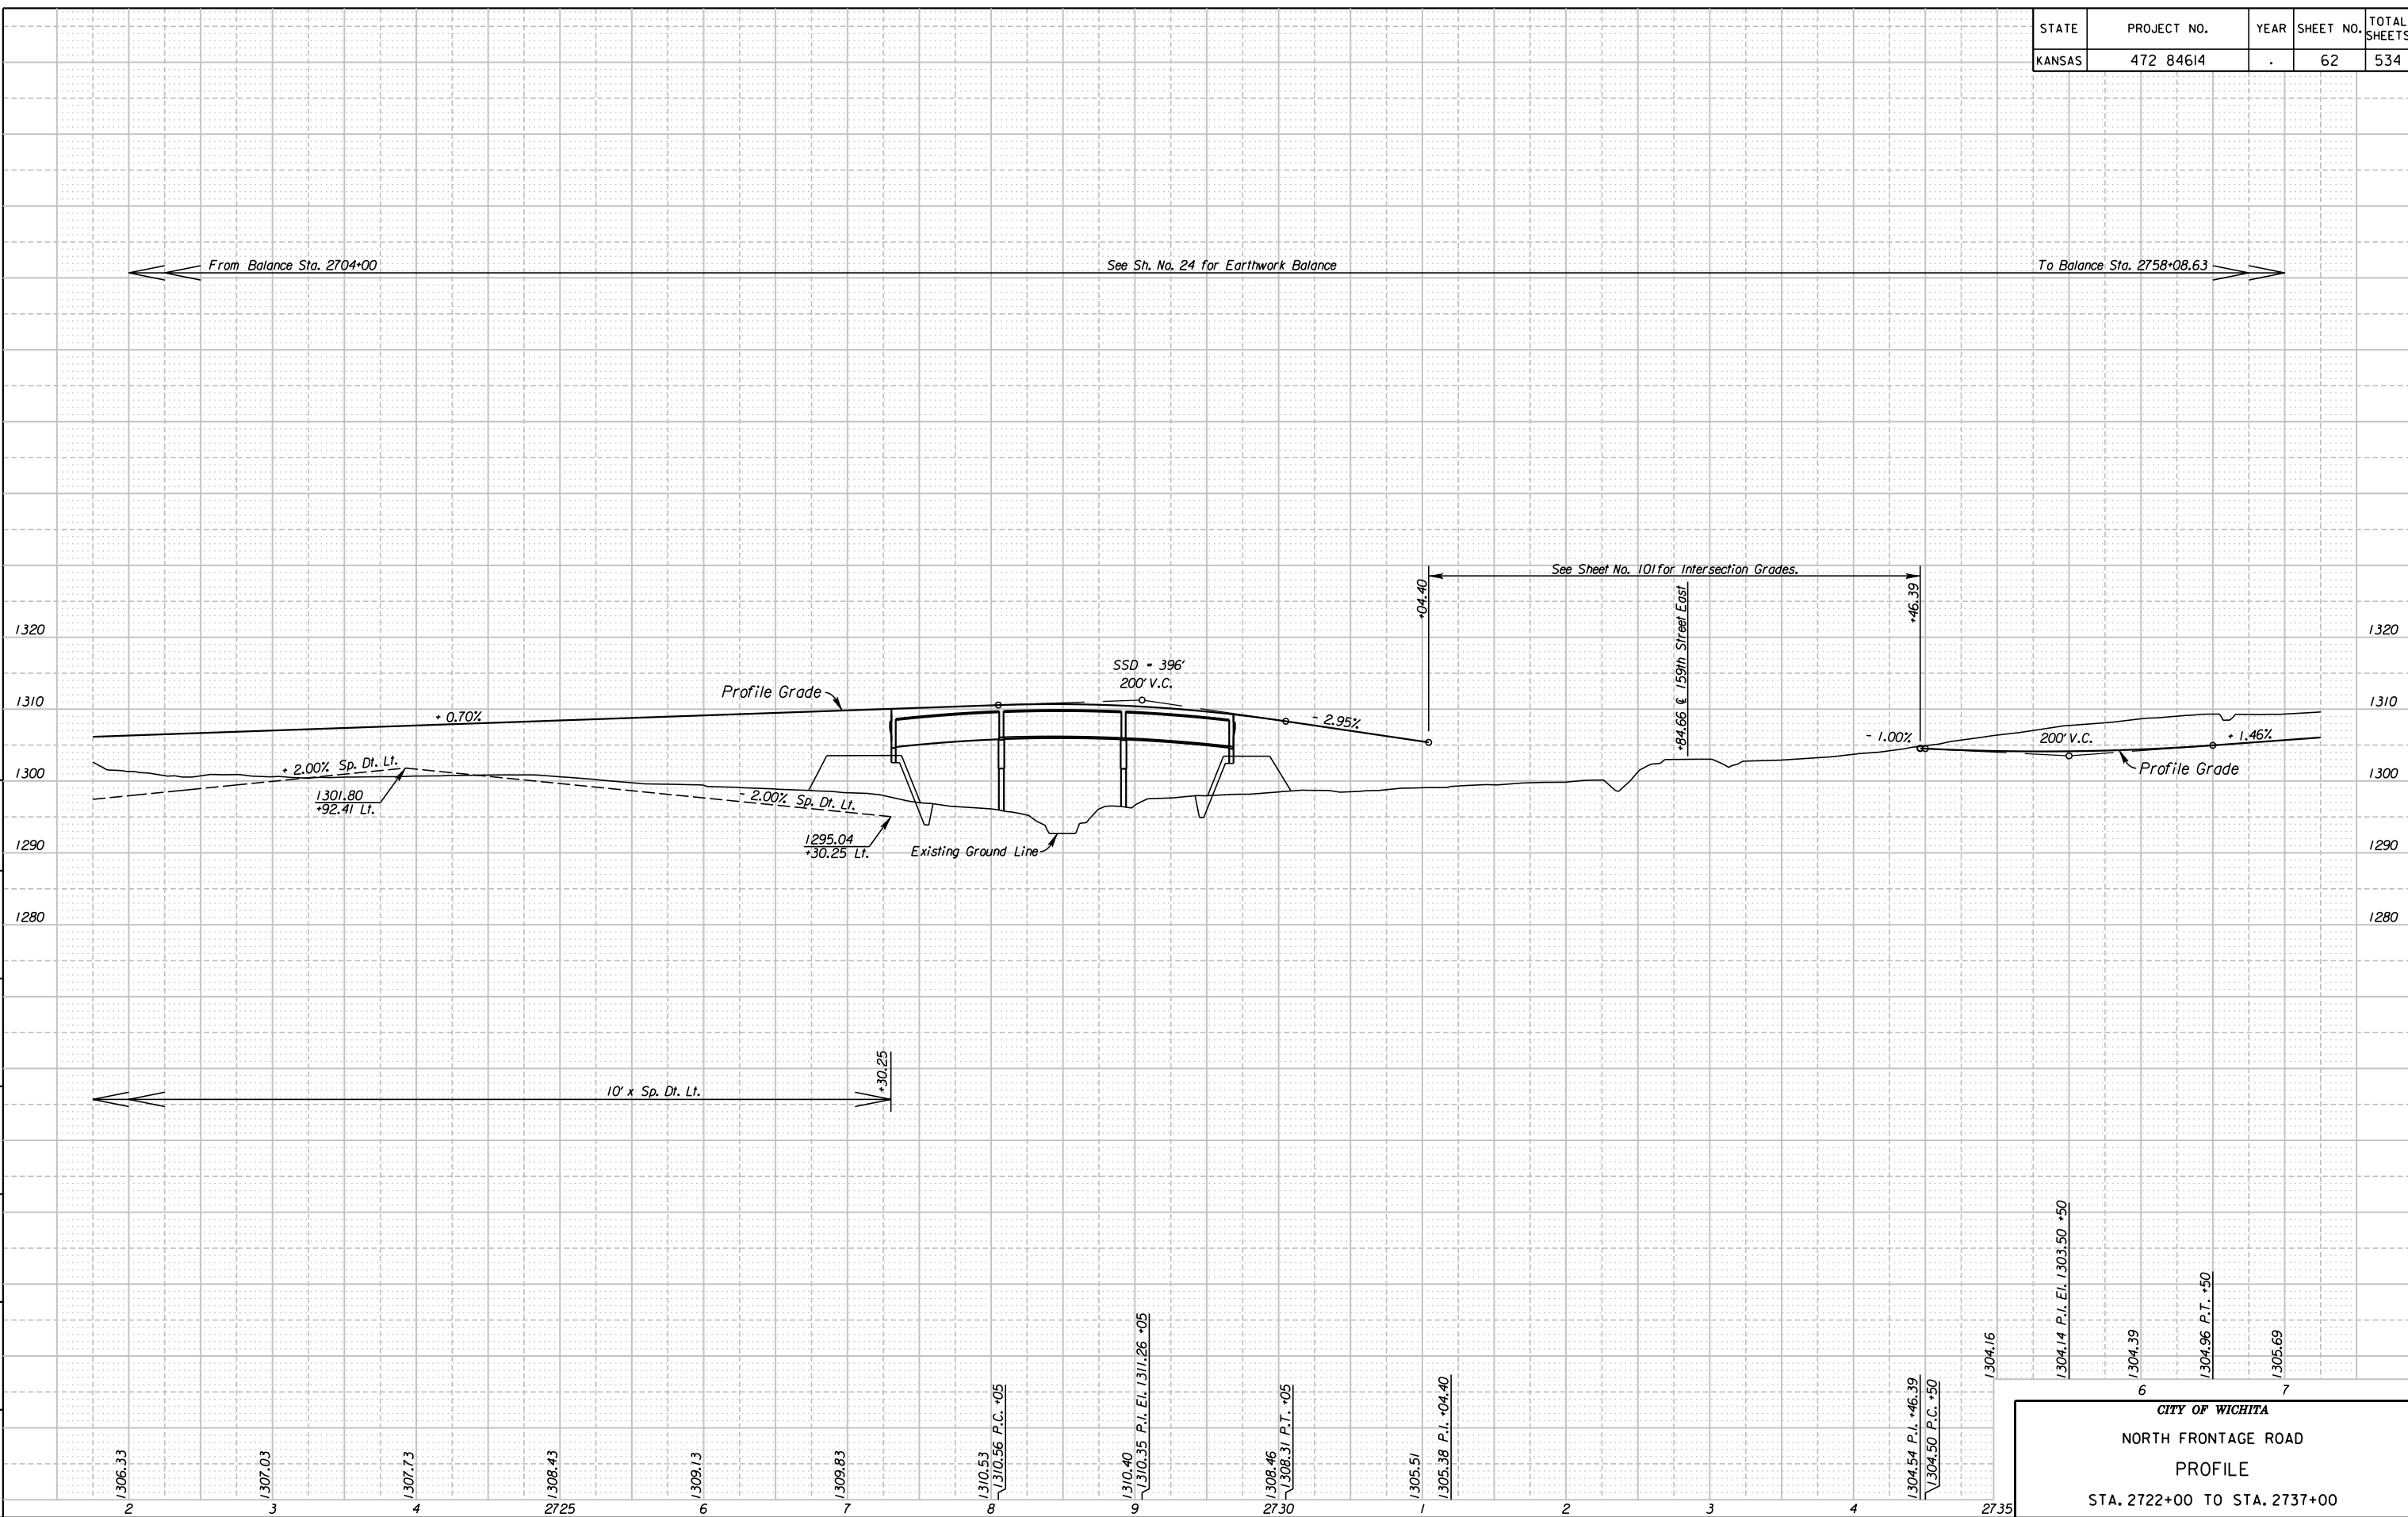

7:23:12 AM
 2/20/2011
 G:\W06\0035\Road\35766A-Project\1\Design_Management\CADD\Bose\Borders\K2\FNPRF06.dgn
 SURV. - PLOT CADD DES. - DR. - TR. - CKD. - APP.

CITY OF WICHITA
 NORTH FRONTAGE ROAD
 PROFILE
 STA. 2722+00 TO STA. 2737+00