


STATE	PROJECT NO.	YEAR	SHEET NO.	TOTAL SHEETS
KANSAS	472 84614	.	64	534

From Balance Sta. 2704+00 See Sh. No. 24 for Earthwork Balance To Balance Sta. 2758+08.63

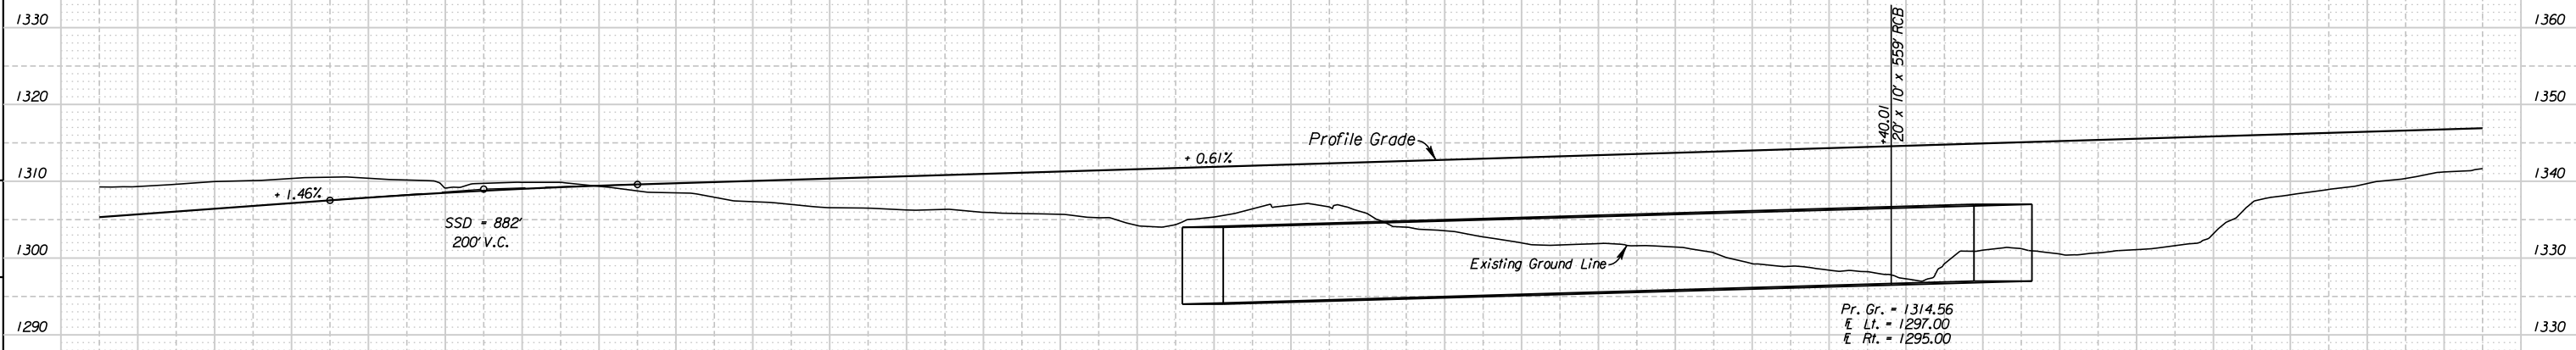

4:35:22 PM
 2/8/2011
 G:\W06\0035\Road\35766A-Project\Design Management\CADD\Bose\Borders\K2\FNPRF07.dgn
 SURV. - PLOT CADD DES. - DR. - TR. - CKD. - APP.

7 1305.69
 8 1307.15
 1307.52 P.C. +25
 9 1308.49
 1308.25 P.I. EL. 1308.98 +25
 2740 1309.42
 1309.59 P.T. +25
 1 1310.04
 2 1310.65
 3 1311.26
 4 1311.87
 2745 1312.48
 6 1313.09
 7 1313.70
 8 1314.31
 9 1314.92
 2750 1315.53
 1316.14
 1
 1316.75
 2

CITY OF WICHITA

NORTH FRONTAGE ROAD

PROFILE

STA. 2737+00 TO STA. 2752+00