


STATE	PROJECT NO.	YEAR	SHEET NO.	TOTAL SHEETS
KANSAS	472 84614	.	65	534

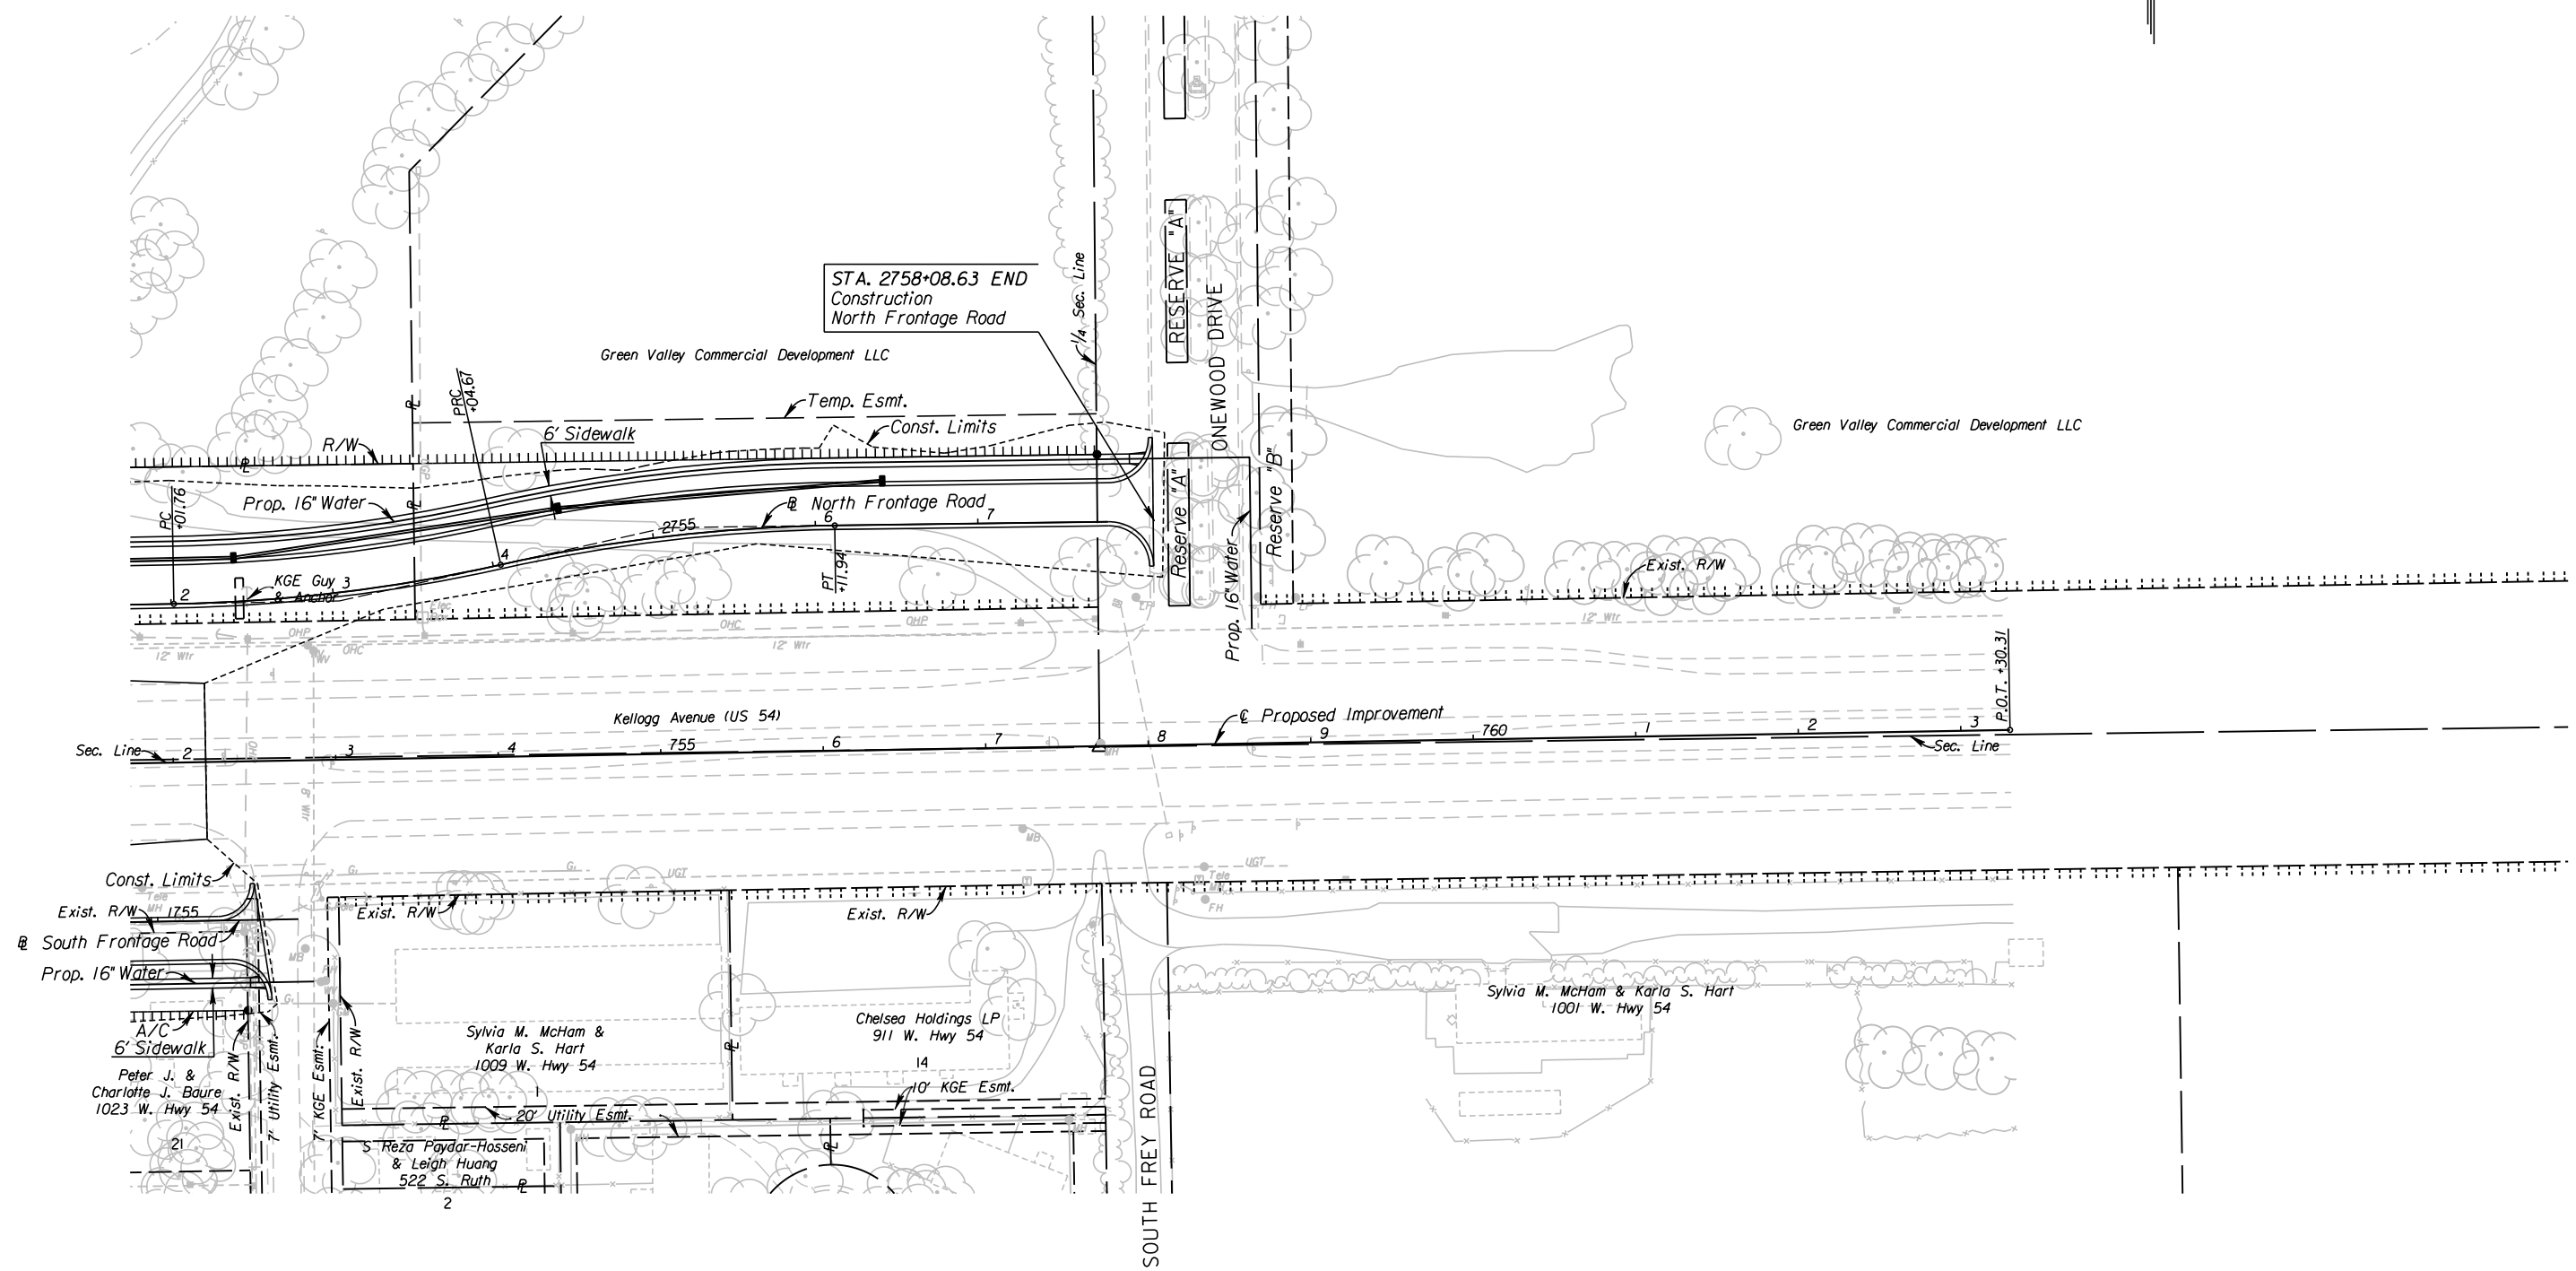

3:40:38 PM
 2/23/2011
 G:\W06\0035\Road\35766A-Project 11\Design Management\CADD\Bose\Borders\EK2FNPLN08.dgn
 SURV. PLOT CADD DES. DR. TR. CKD. APP.

- UTILITIES**
- | | |
|-------------------|-----------------------|
| Cable | Cox Communications |
| Gas ₁ | Kansas Gas Service |
| Power | Westar |
| Sanitary Sewer | Wichita Water & Sewer |
| Storm Water Sewer | Wichita Water & Sewer |
| Telephone | AT&T |
| Water | Wichita Water & Sewer |

See Sh. No's. 102-130 for SWS Plans.
 See Sh. No's. 140-162 for Water Plans.

CITY OF WICHITA
NORTH FRONTAGE ROAD
PLAN
 STA. 2752+00 TO STA. 2758+08.63