


STATE	PROJECT NO.	YEAR	SHEET NO.	TOTAL SHEETS
KANSAS	472 84614	.	70	534

STA. 40+55.23 BEGIN  
Construction 159th Street East

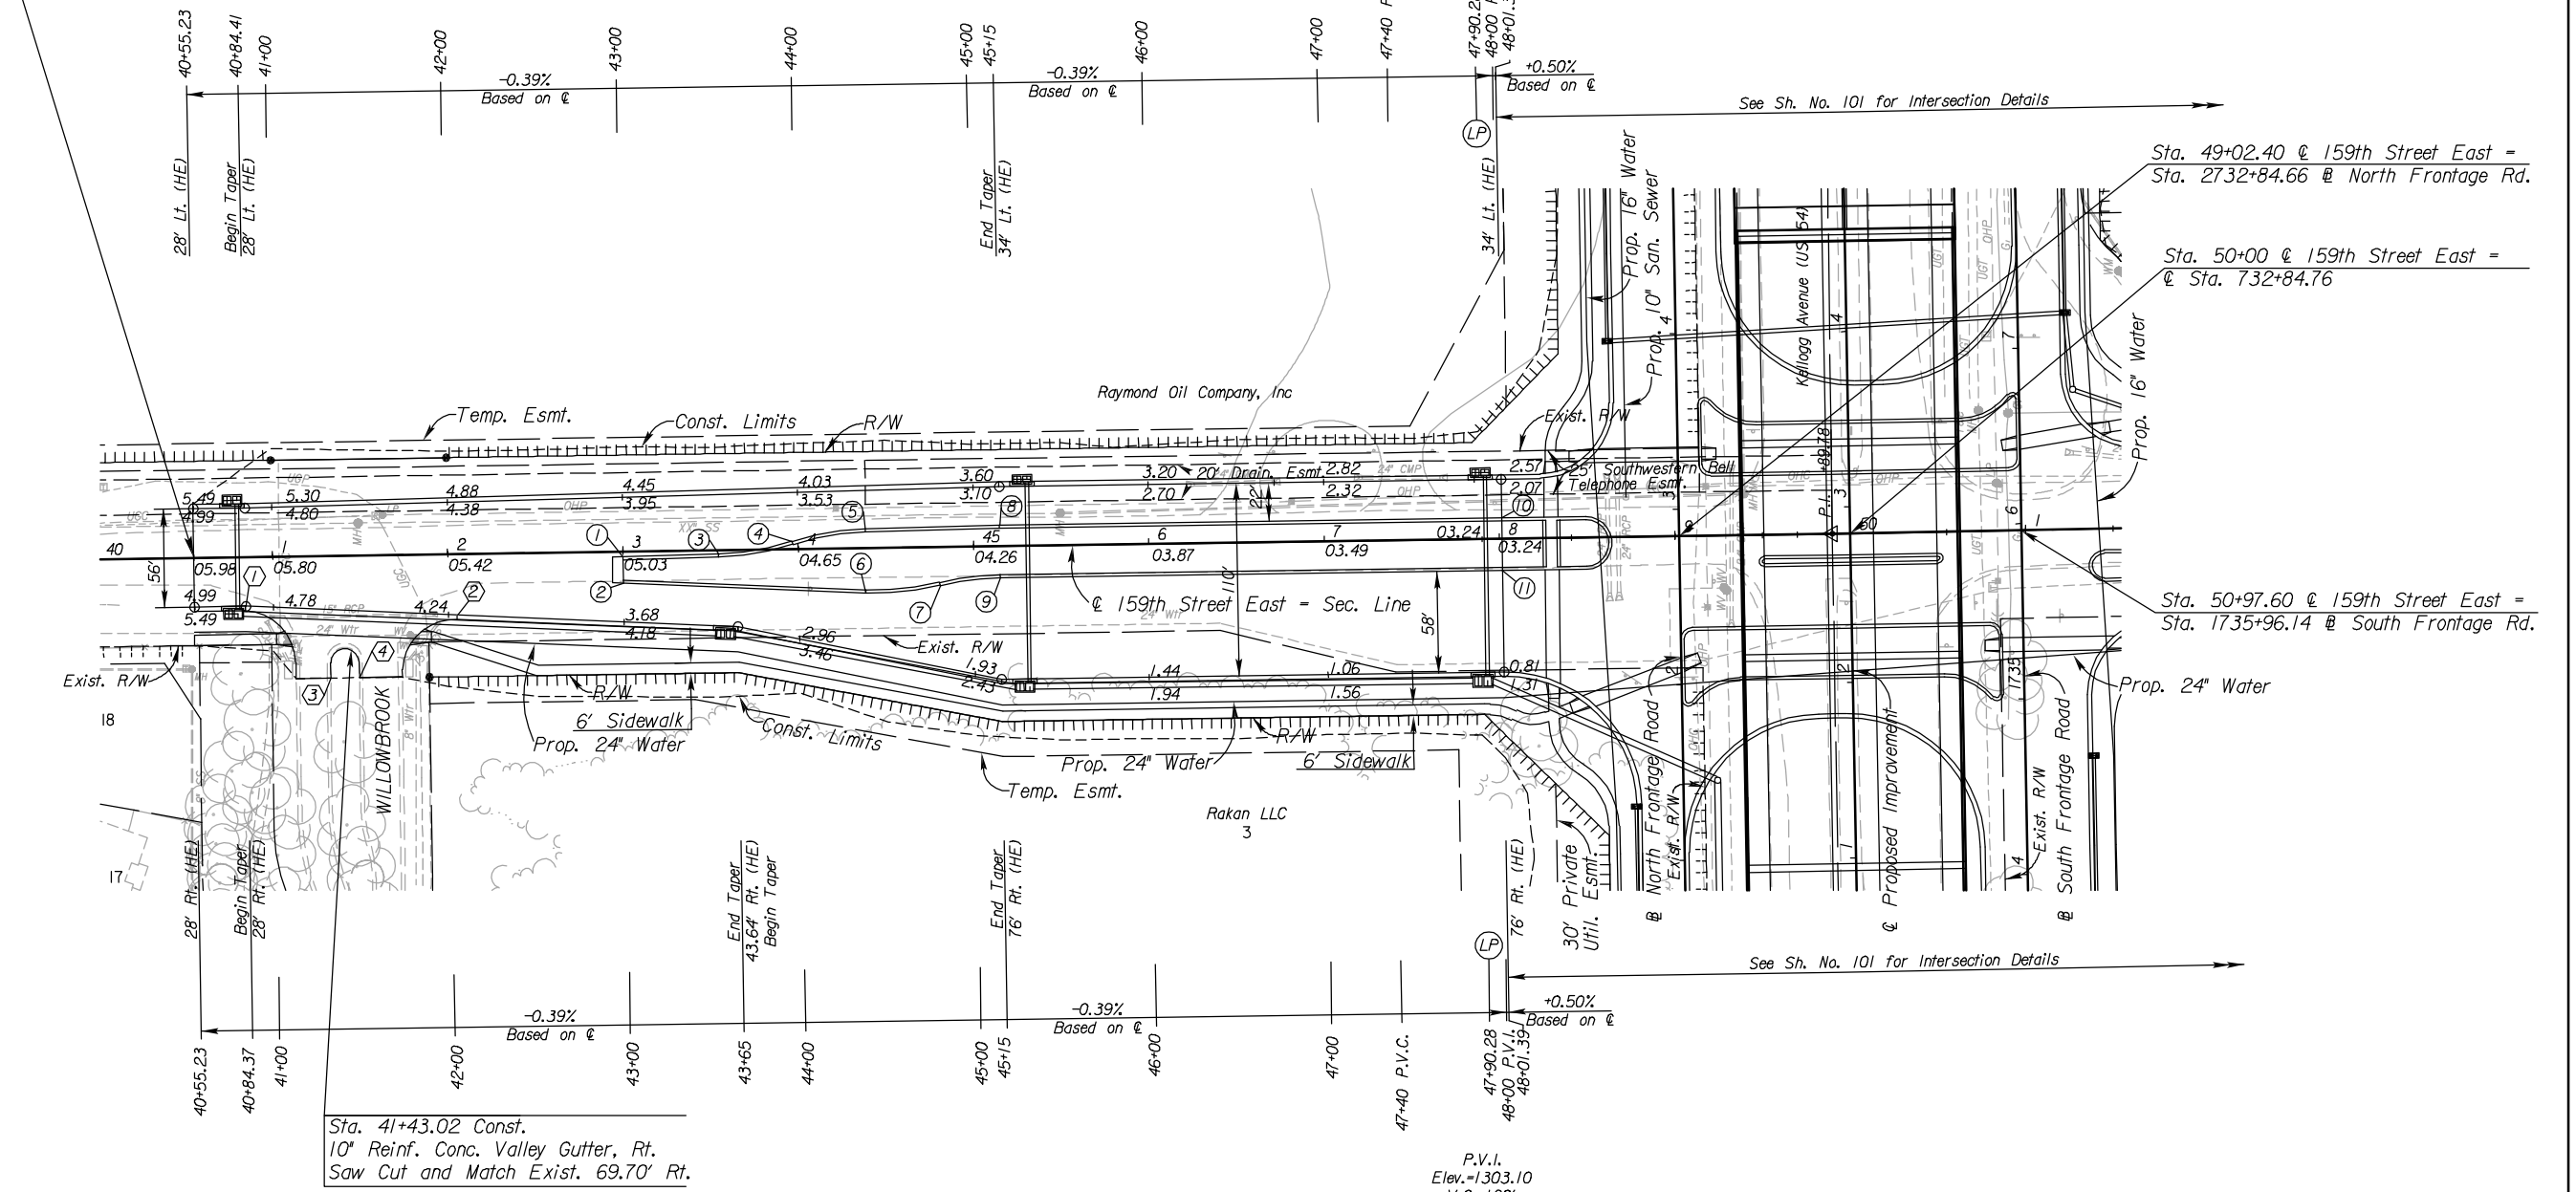

Sta. 41+43.02 Const.  
10' Reinf. Conc. Valley Gutter, Rt.  
Saw Cut and Match Exist. 69.70' Rt.

○ MEDIAN LOCATION					
Point No.	Station	Offset to HE	Description	Flowline Elevation	Top Curb Elevation
1	43+00.00	3.00' Rt.	Nose	05.12	05.79
2	43+00.00	17.98' Rt.	Nose	04.49	05.16
3	43+54.59	2.24' Rt.	P.C., 150' R.	04.89	05.56
4	43+96.51	4.35' Lt.	P.R.C., 150' R.	04.52	05.19
5	44+38.42	10.93' Lt.	P.T.	04.17	04.84
6	44+38.19	25.68' Rt.	P.C., 150' R.	03.73	04.40
7	44+80.77	21.96' Rt.	P.R.C., 150' R.	03.67	04.34
8	45+15.00	12.00' Lt.	P.I.	03.84	04.51
9	45+15.00	18.00' Rt.	P.T.	03.66	04.33
10	48+01.39	12.00' Lt.	Tie In	02.88	03.55
11	48+01.39	18.00' Rt.	Tie In	02.70	03.37

□ VALLEY GUTTER AND DRIVE LOCATIONS					
Point No.	Station	Offset to HE	Description	Flowline Elevation	Top Curb Elevation
1	40+84.37	28.00' Rt.	End of Return, 32.50' R.	04.87	05.37
2	42+05.06	34.73' Rt.	End of Return, 32.50' R.	04.22	04.72
3	41+32.45	69.70' Rt.	Tie In	05.70	06.37
4	41+48.89	69.70' Rt.	Tie In	05.80	06.47

- UTILITIES**
- Cable: Cox Communications
  - Gas: Kansas Gas Service
  - Power: Westar
  - Sanitary Sewer: Wichita Water & Sewer
  - Storm Water Sewer: Wichita Water & Sewer
  - Telephone: AT&T
  - Traffic Signal: City of Wichita
  - Water: Wichita Water & Sewer

All stations and offsets are to back of curb unless otherwise shown.  
See Sh. No's. 102-130 for SWS Plans.  
See Sh. No's. 136-139 for San. Sewer Plans.  
See Sh. No's. 140-162 for Water Plans.

**CITY OF WICHITA**  
**159TH STREET EAST**  
**PLAN**  
**STA. 40+55.23 TO STA. 48+01.39**

2:59 PM  
 2/18/2011  
 J:\CIVIL\07432\DWG\PAVEN\K259SR01.DWG  
 SURV. - PLOT CADD DES. - DR. - TR. - CKD. - APP.