


| STATE | PROJECT NO. | YEAR | SHEET NO. | TOTAL SHEETS |
|--------|-------------|------|-----------|--------------|
| KANSAS | 472 84614 | : | 81 | 534 |

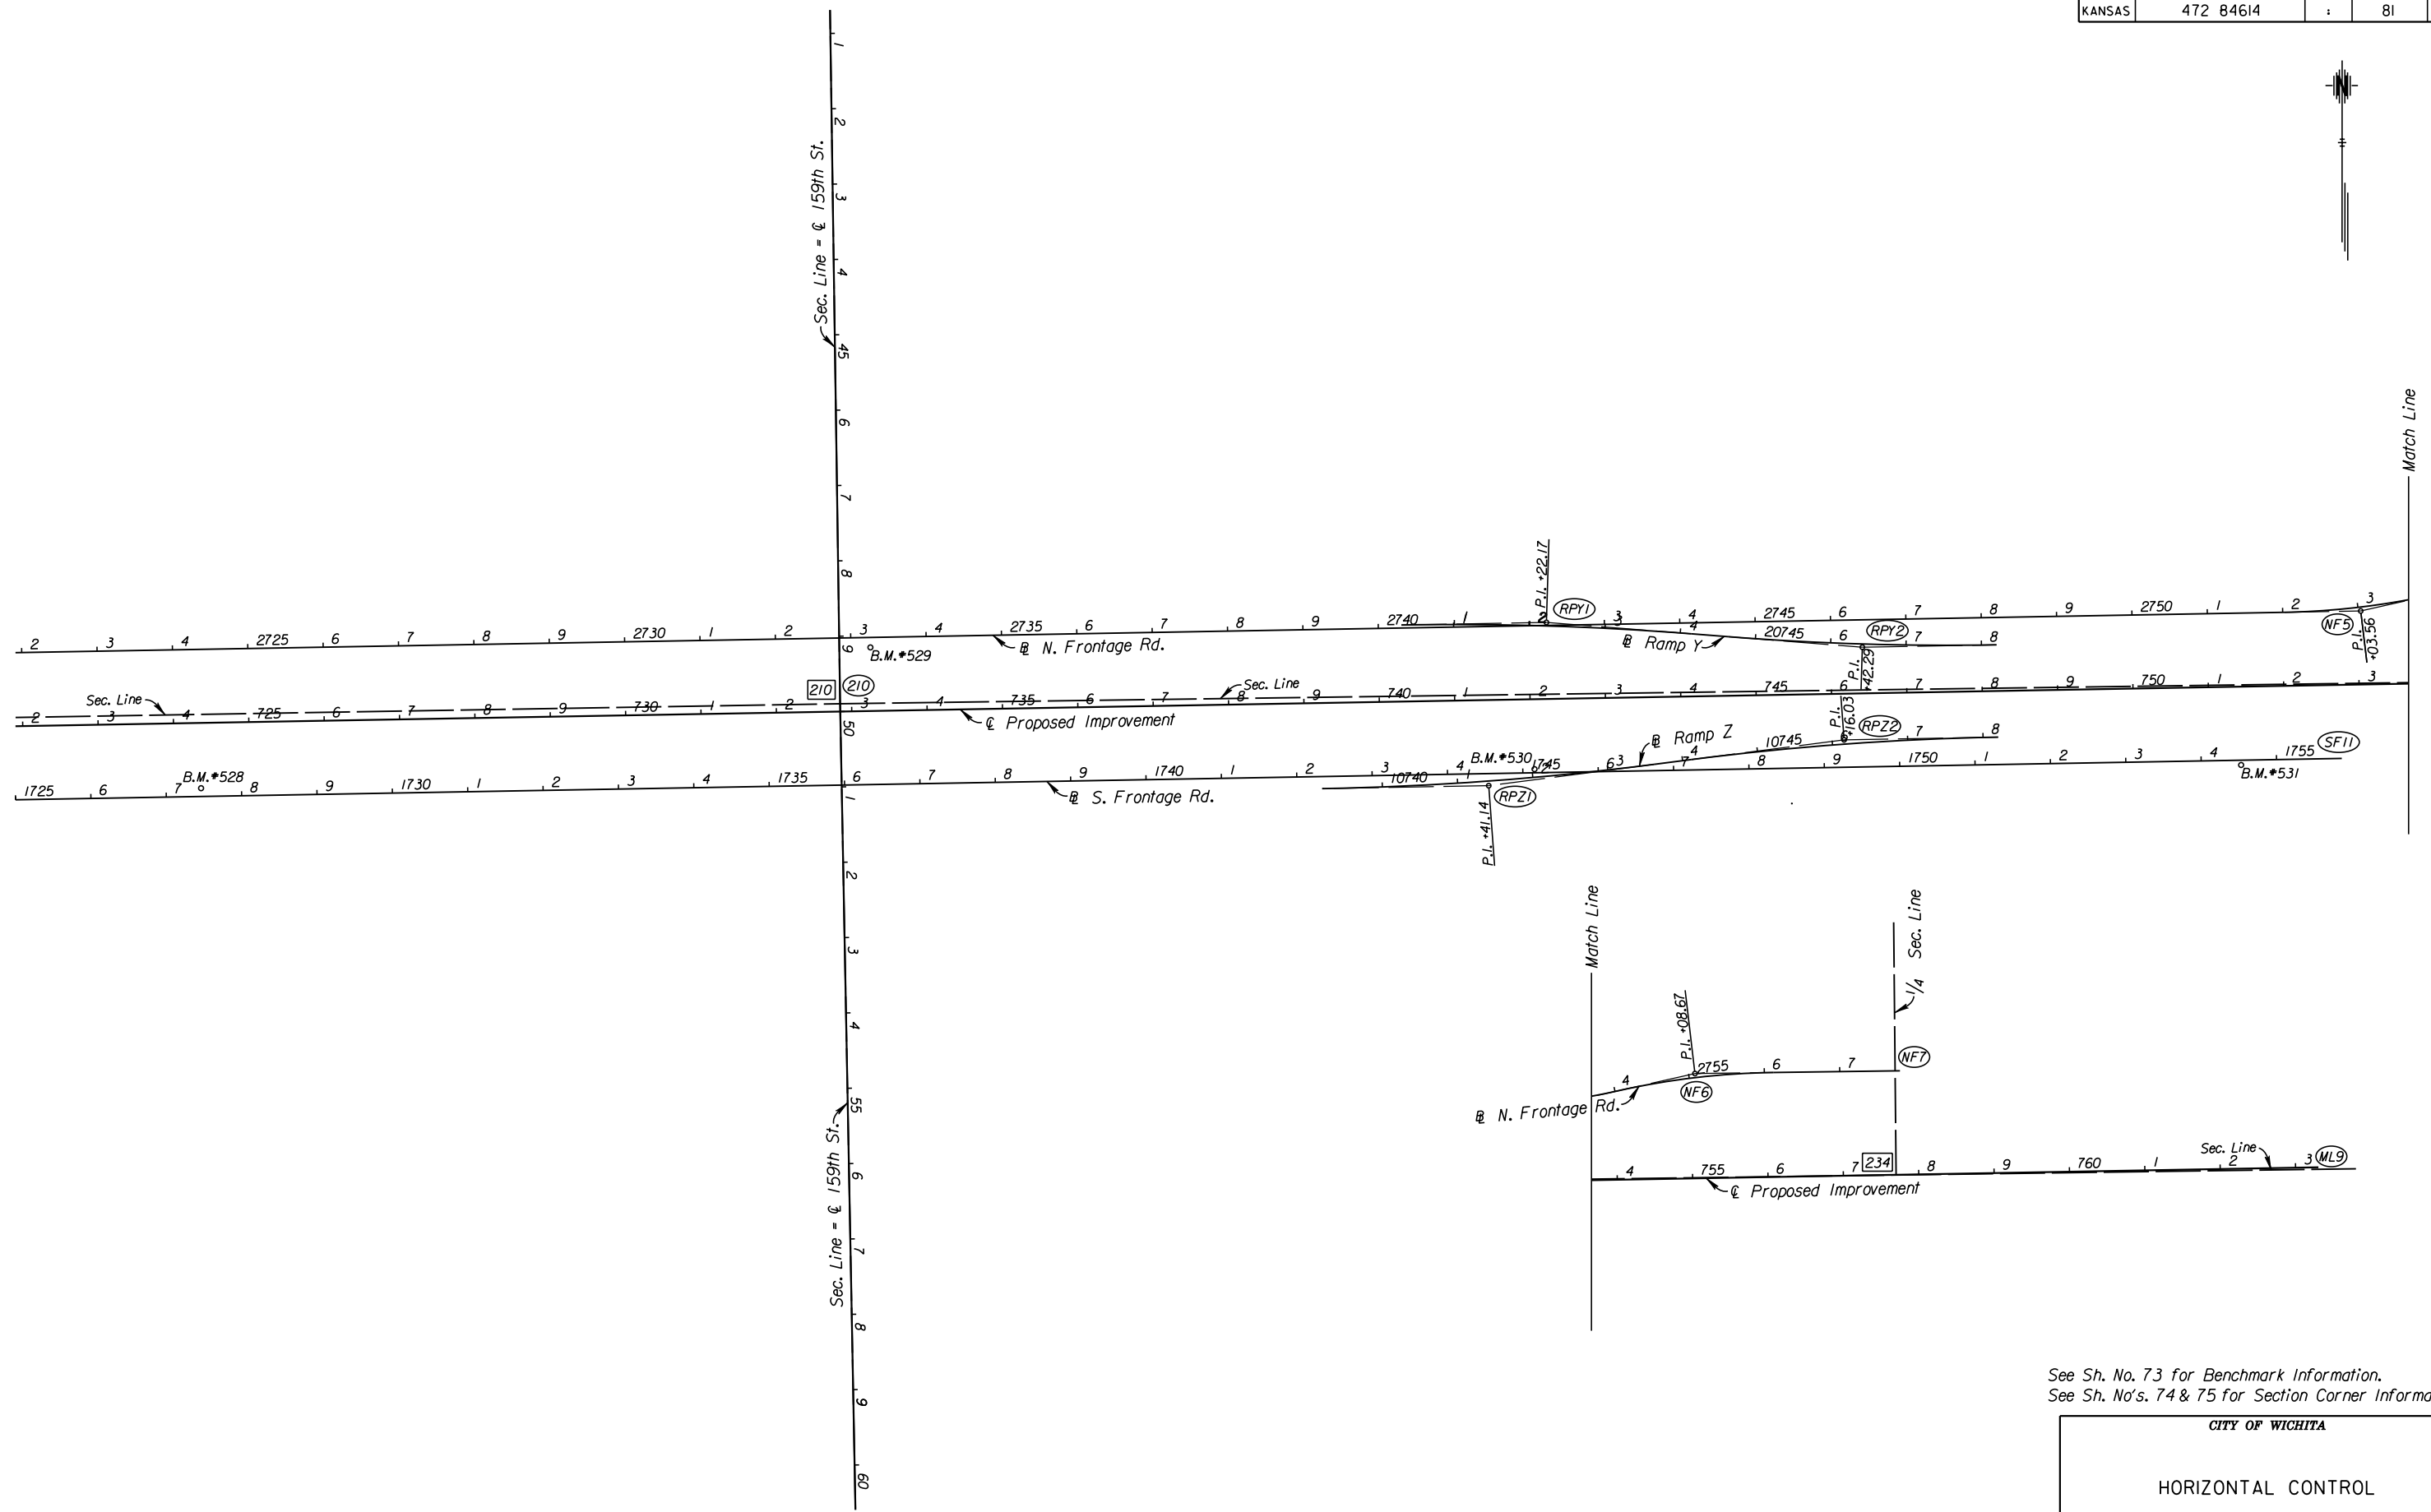

See Sh. No. 73 for Benchmark Information.
 See Sh. No's. 74 & 75 for Section Corner Information.

CITY OF WICHITA
 HORIZONTAL CONTROL

10:42:21 AM
 2/9/2011
 T:\35766A\Cadd\Sheets\General\K2HCON06.dgn
 SURV. - PLOT CADD DES. - DR. - TR. - CKD. - APP.