


| STATE | PROJECT NO. | YEAR | SHEET NO. | TOTAL SHEETS |
|--------|-------------|------|-----------|--------------|
| KANSAS | 472 84614 | : | 88 | 534 |

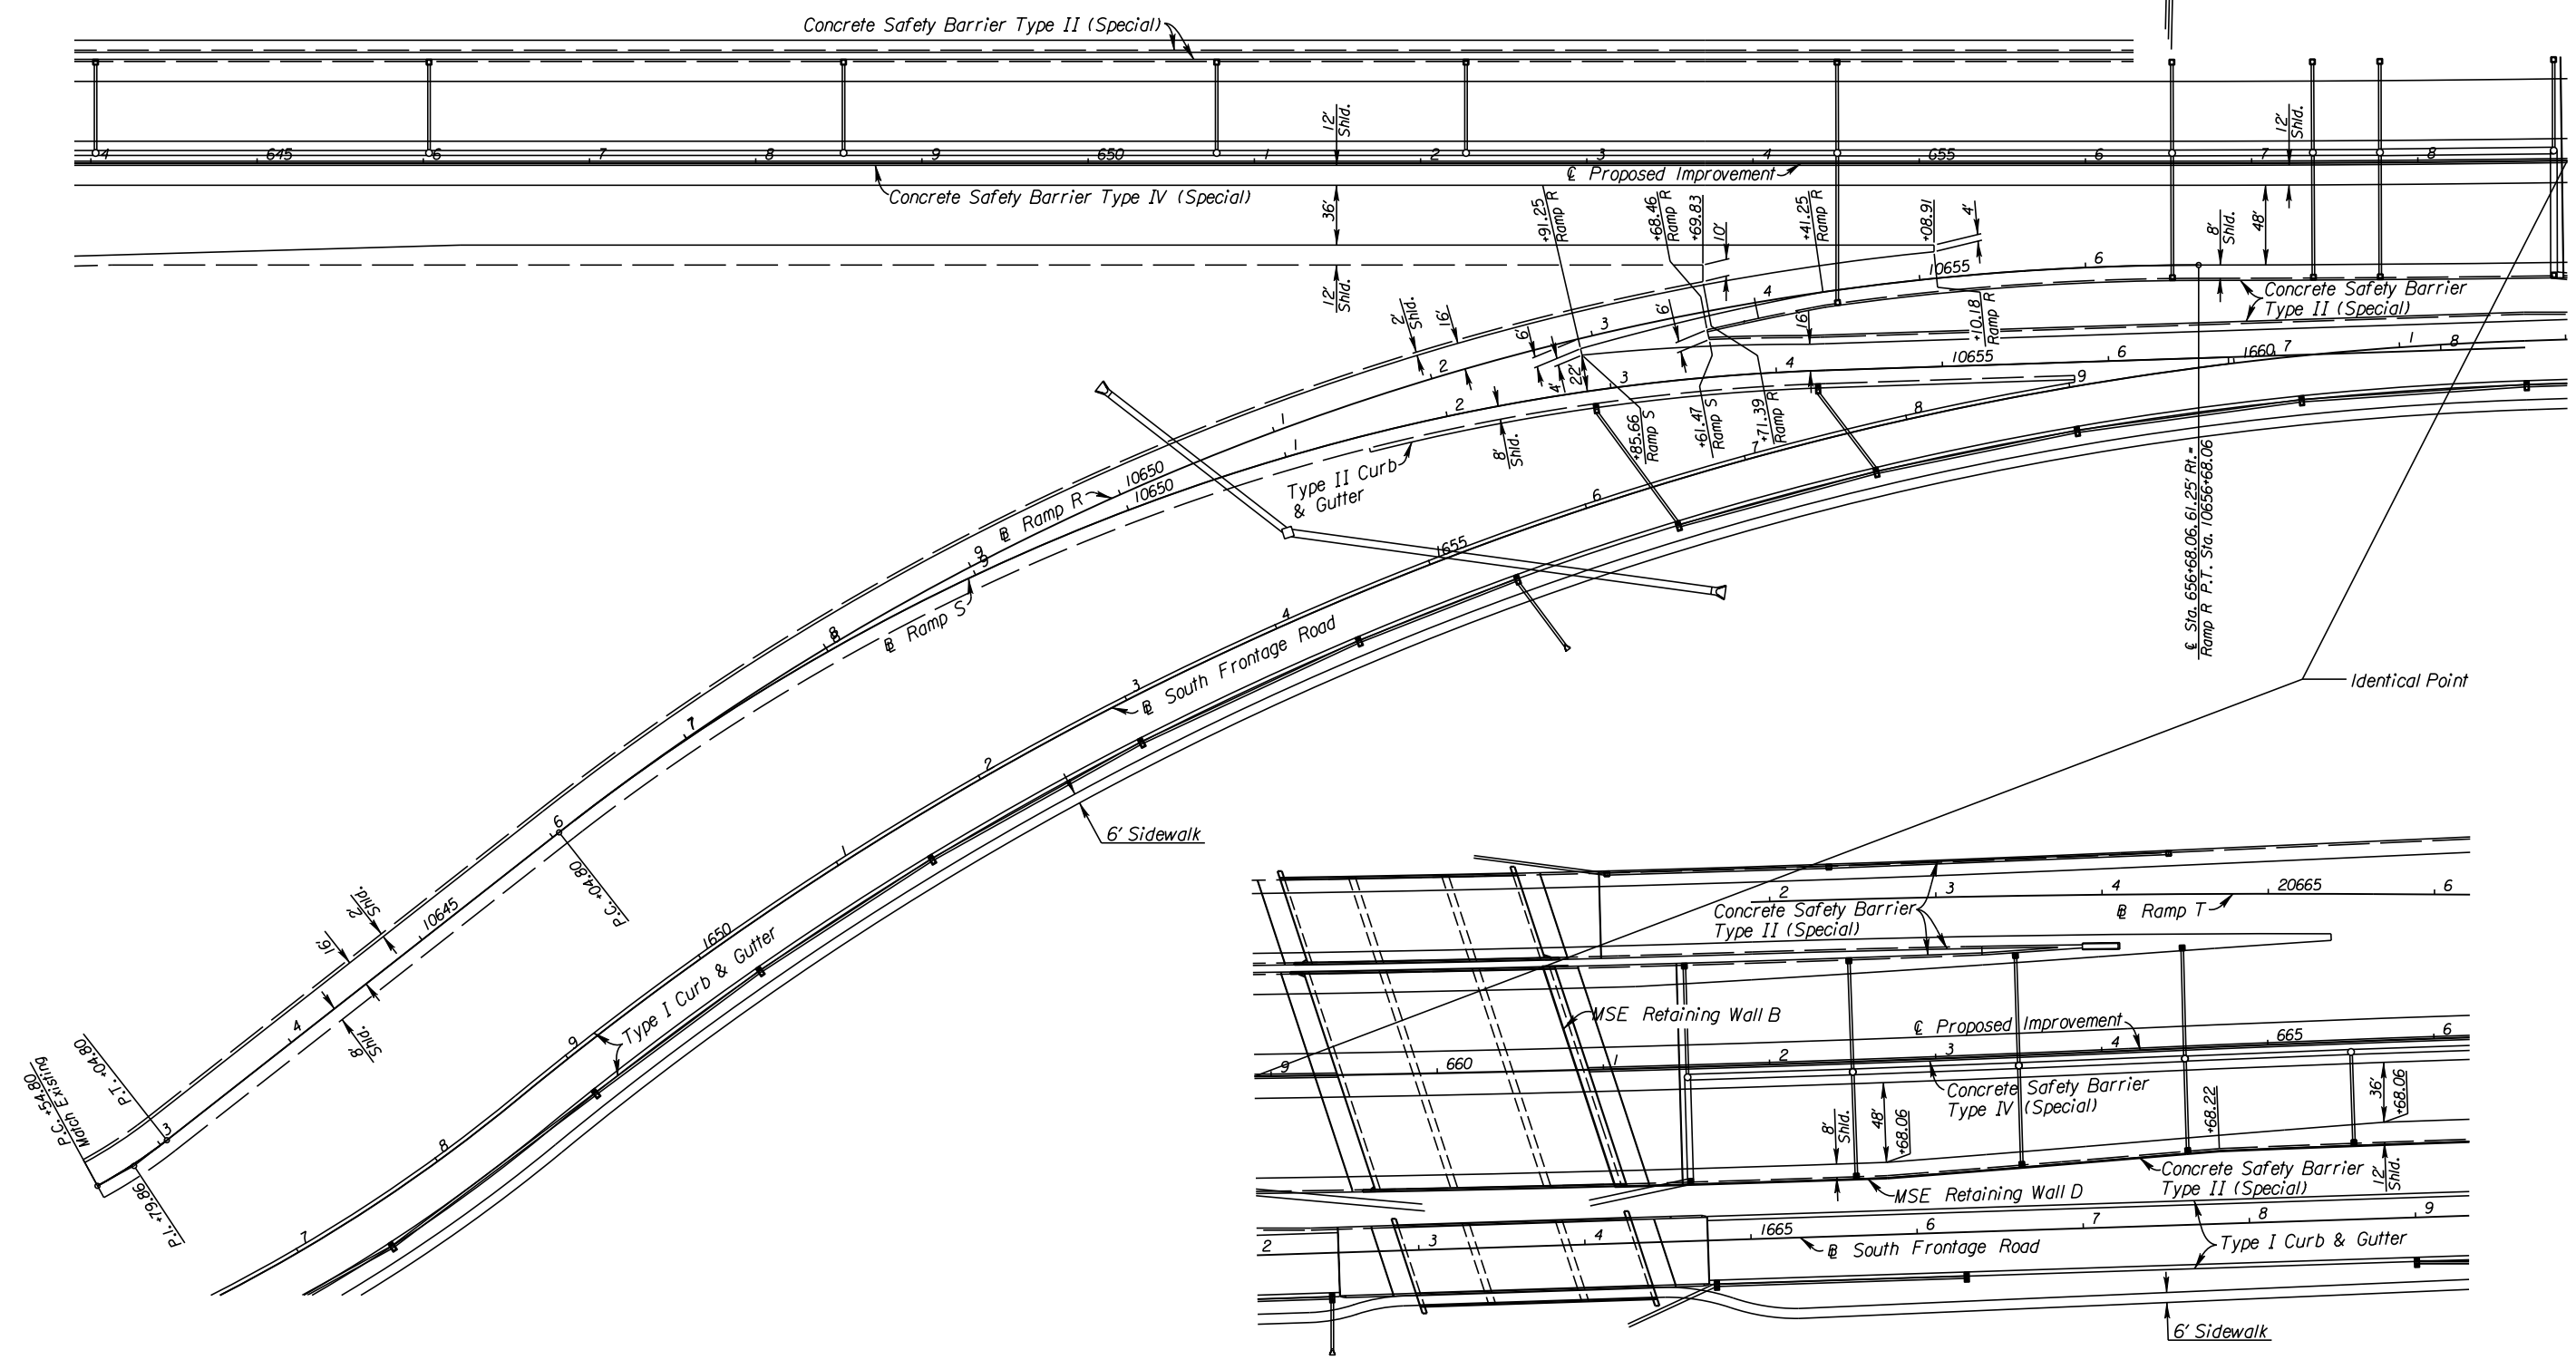

See Sh. No's. 102-130 for SWS Plans.

CITY OF WICHITA
RAMP R
PLAN
STA. 10642+54.80 TO STA. 10656+68.06

10:42:57 AM
2/9/2011
T:\35766A\Cadd\Sheets\Roadway\Details\K2RPRPL.dgn
SURV. - PLOT CADD DES. - DR. - TR. - CKD. - APP.