


STATE	PROJECT NO.	YEAR	SHEET NO.	TOTAL SHEETS
KANSAS	472 84614	:	90	534

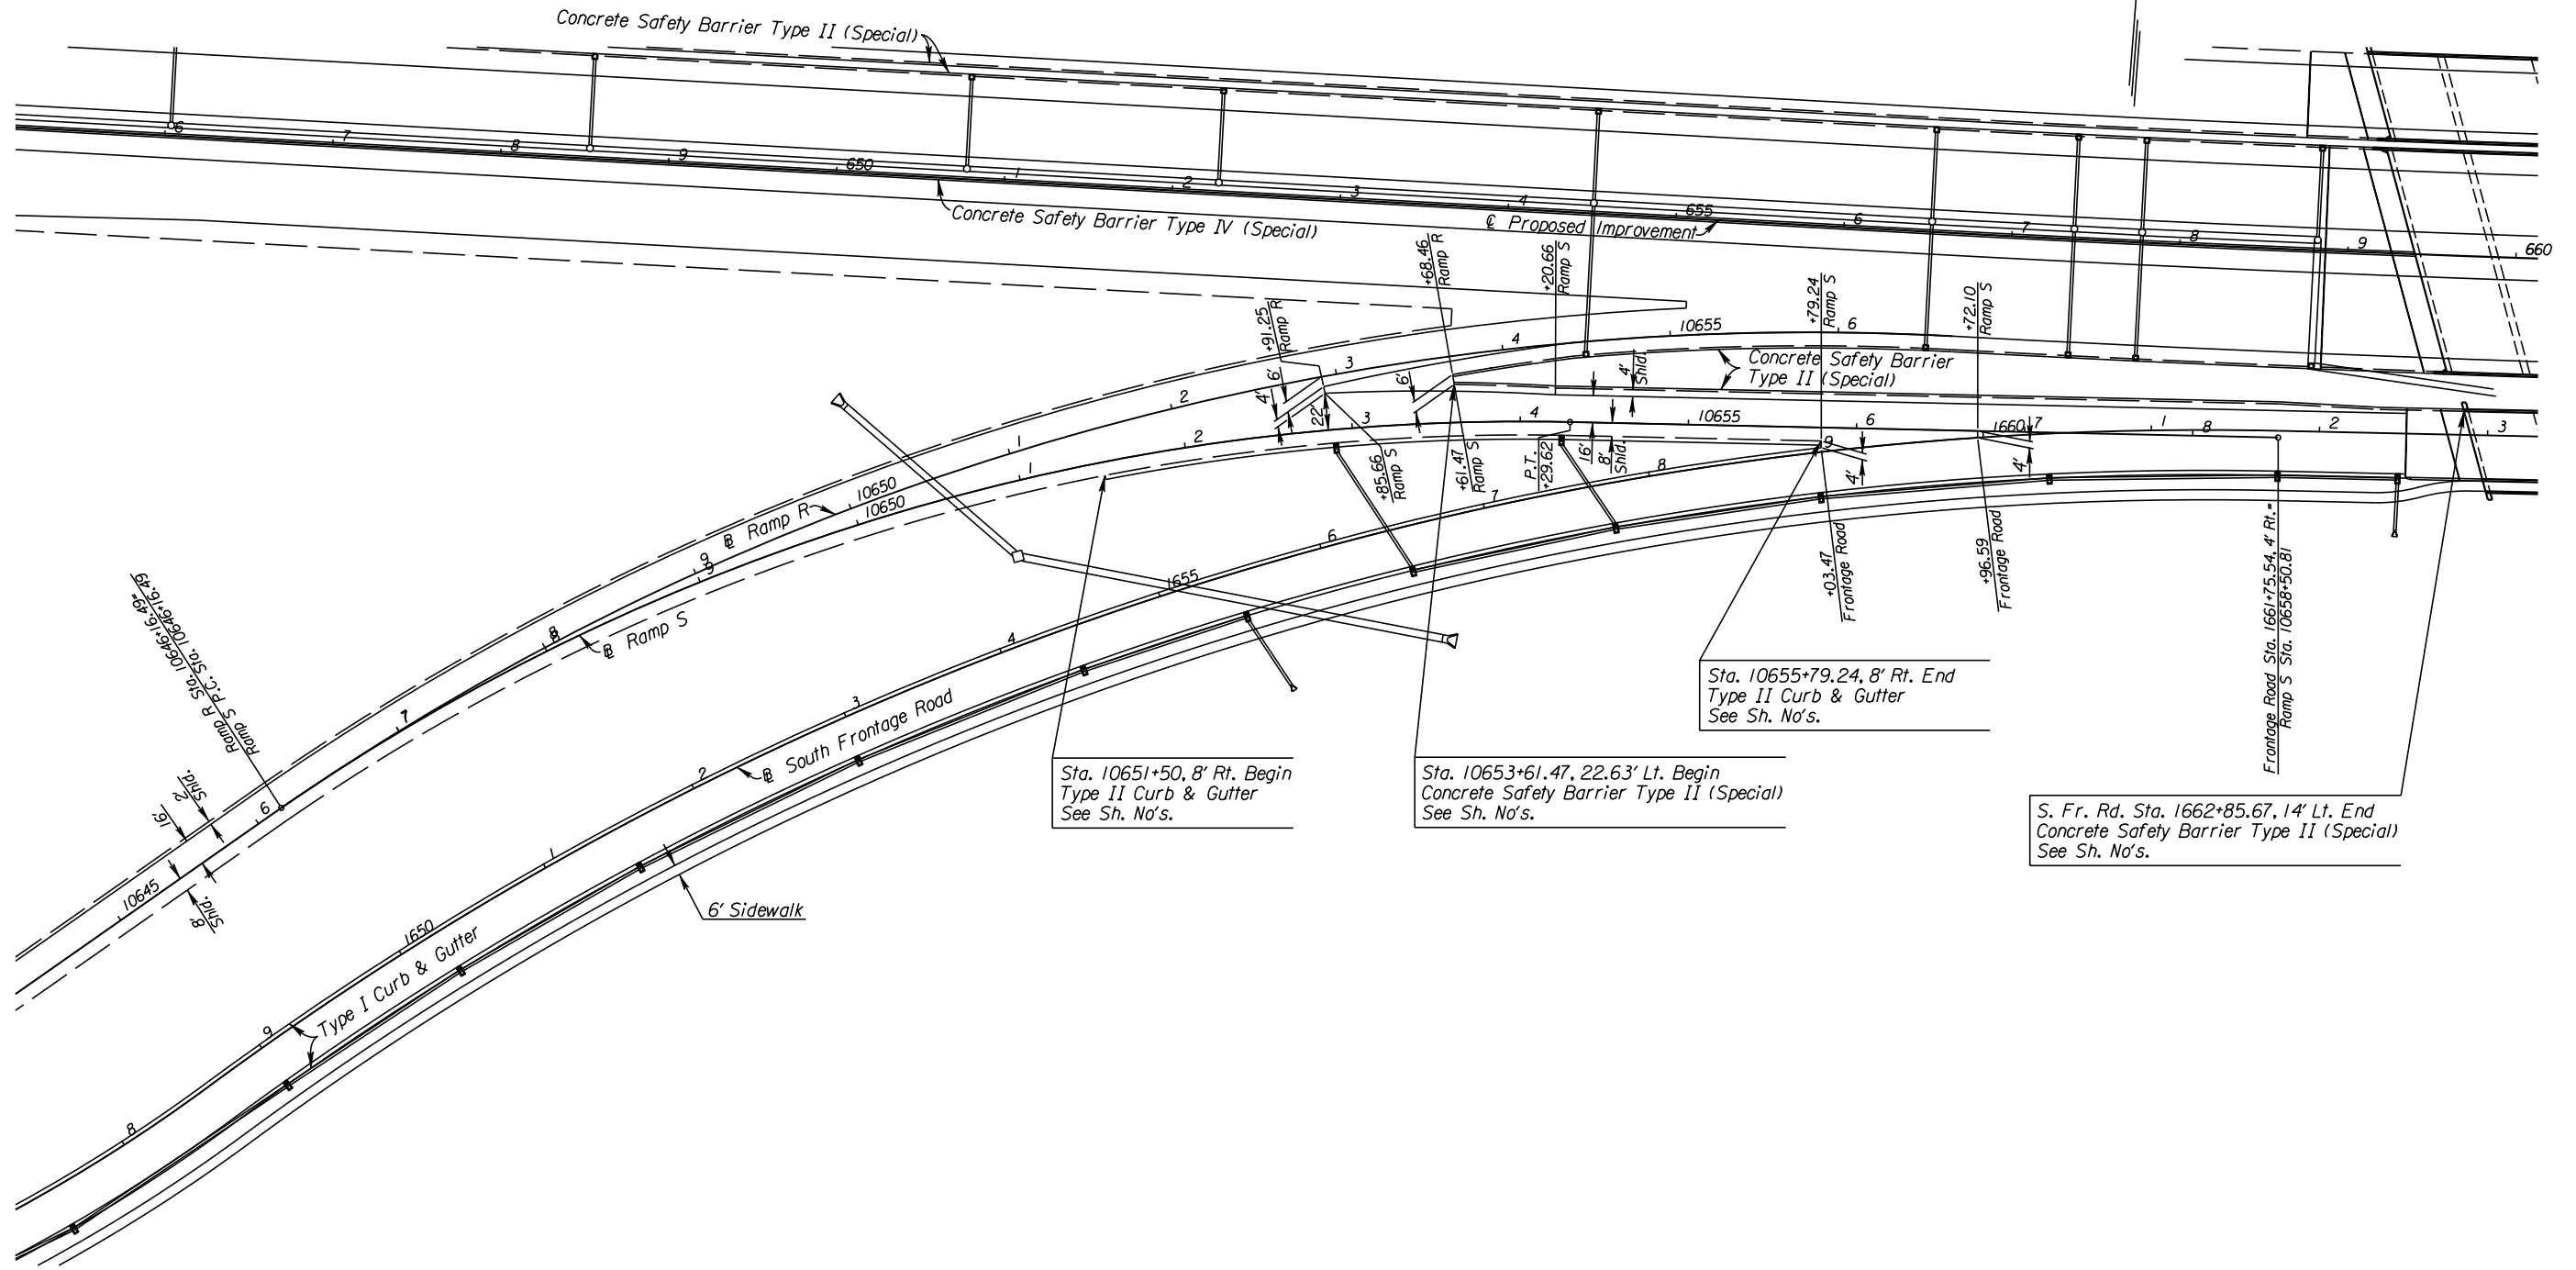

10:43:08 AM
 2/9/2011
 I:\35766A\Cadd\Sheets\Roadway\Details\K2RPSPL.dgn
 SURV. - PLOT CADD DES. - DR. - TR. - CKD. - APP.

See Sh. No's. 102-130 for SWS Plans.

CITY OF WICHITA
 RAMP S
 PLAN
 STA. 10646+16.49 TO STA. 10658+50.81