
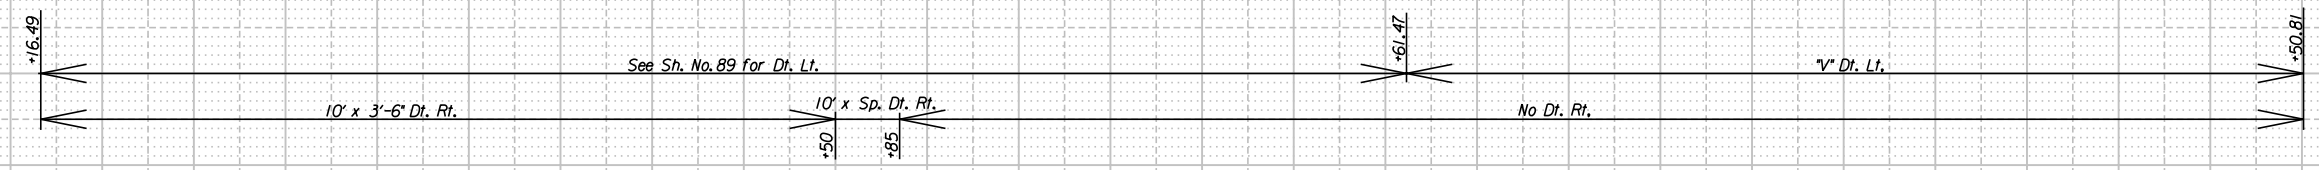
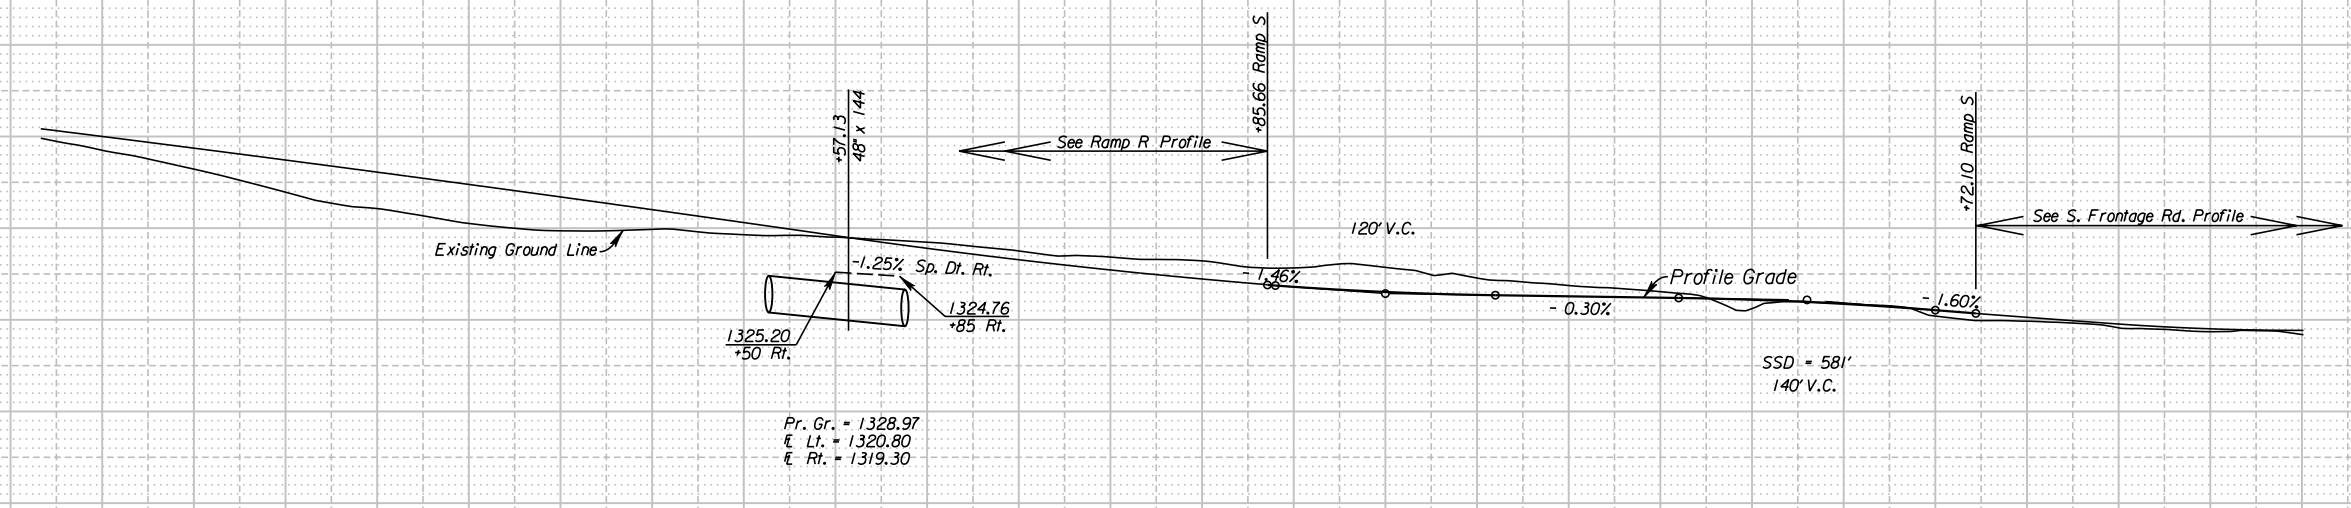


STATE	PROJECT NO.	YEAR	SHEET NO.	TOTAL SHEETS
KANSAS	472 84614	.	91	534

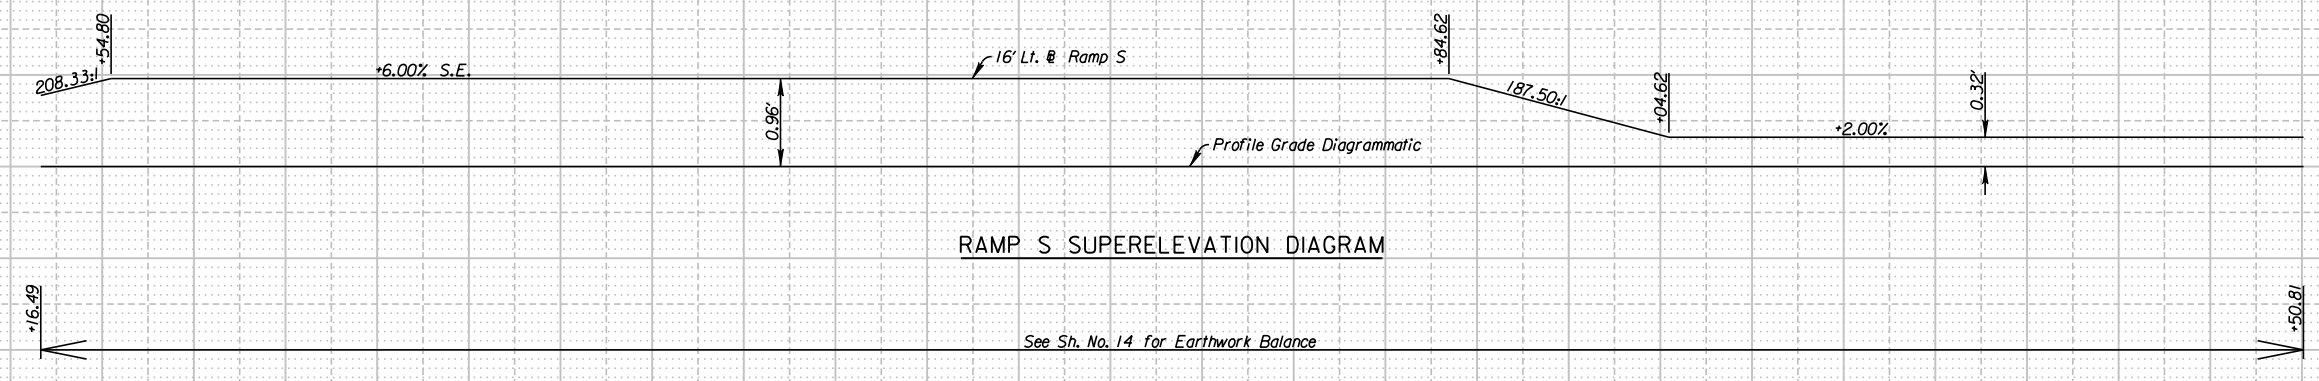

- 1323.80 +85.66
- 1323.74 P.C. +90
- 1323.60
- 1323.04 P.I. El. 1322.86 +50
- 1322.72
- 1322.68 P.T. +10
- 1322.41
- 1322.38 P.C. +10
- 1321.95 P.I. El. 1322.17 +80
- 1321.74
- 1321.05 P.T. +50
- 1320.70 +72.10

CITY OF WICHITA

RAMP S

PROFILE

STA. 10646+16.49 TO STA. 10658+50.81

10:43:11 AM
 2/9/2011
 I:\35766A\Cadd\Sheets\Roadway\Details\EK2RPSR.dgn
 SURV. - PLOT CADD | DES. - DR. - TR. - CKD. - APP.

6 7 8 9 10650 1 2 3 4 10655 6 7 8