


STATE	PROJECT NO.	YEAR	SHEET NO.	TOTAL SHEETS
KANSAS	472 84614	.	115	534

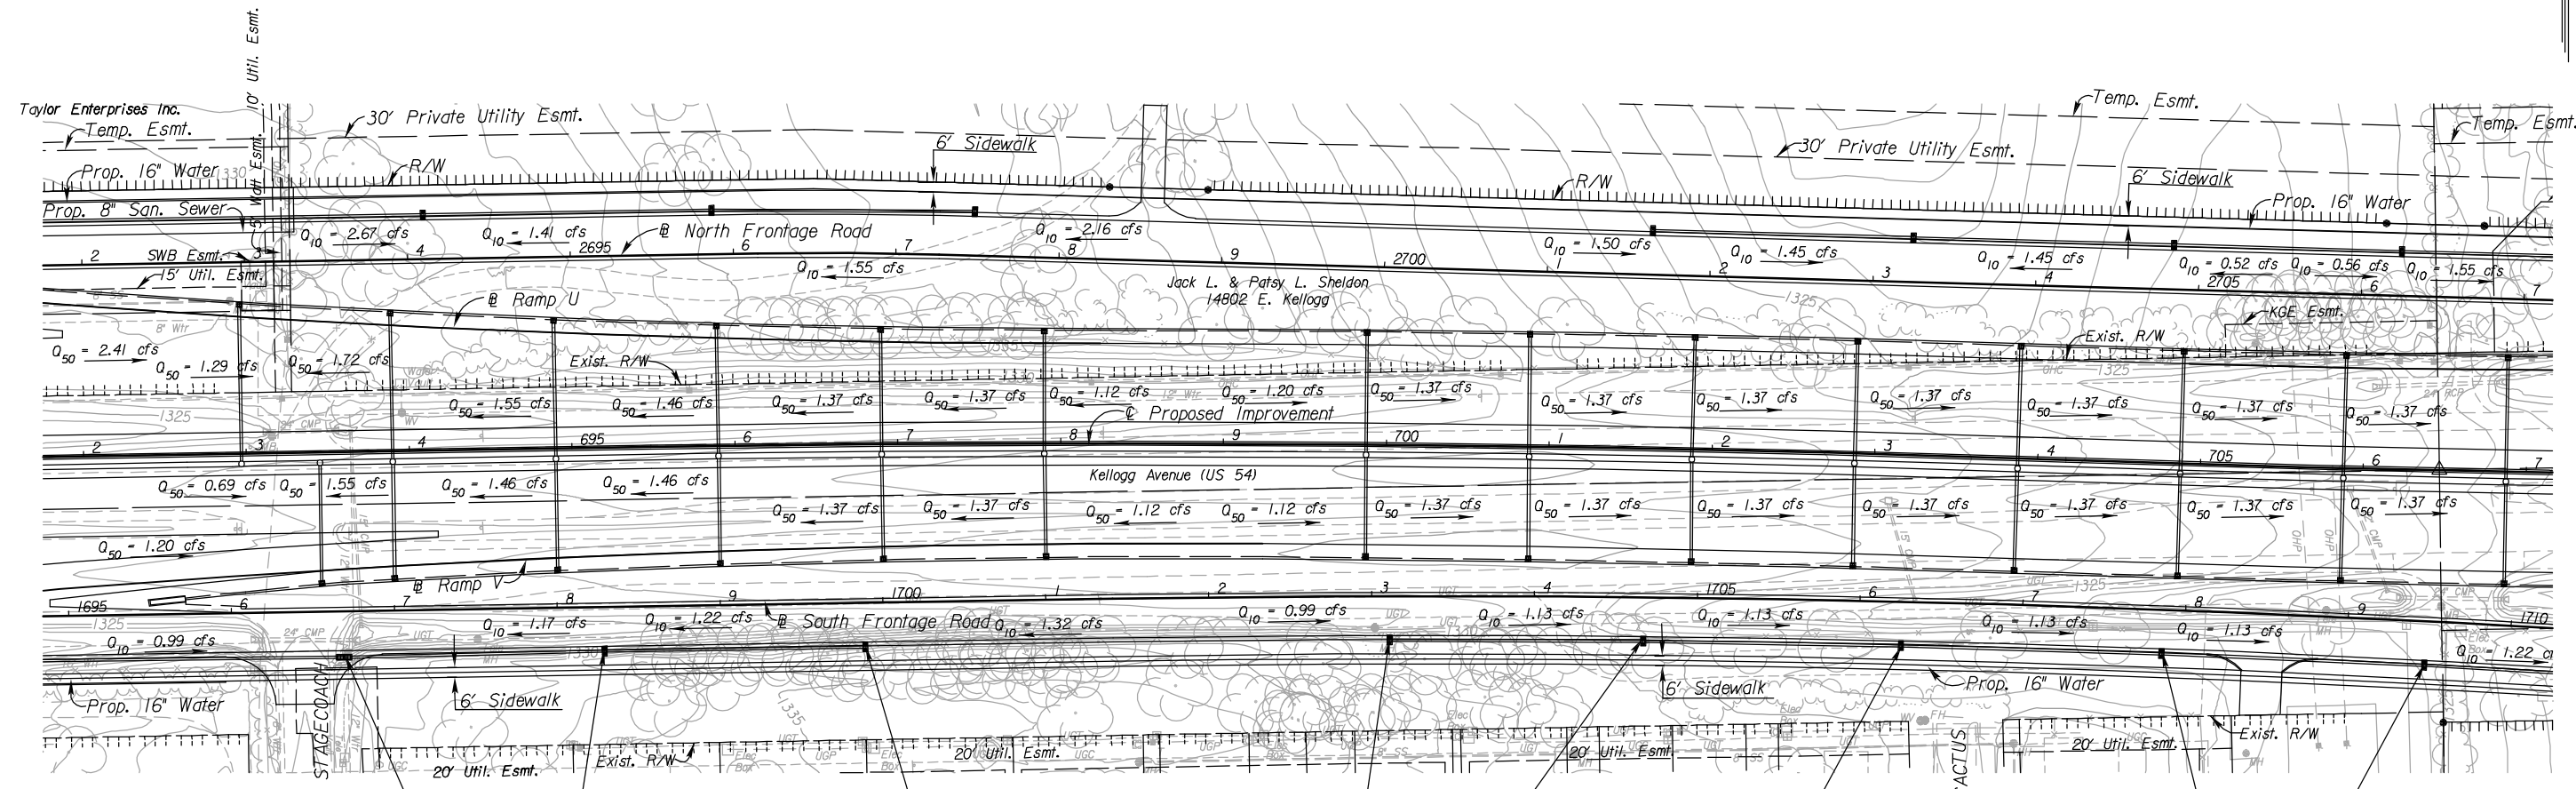

Sta. 6+04.68 Line FS11=
Sta. 1696+68.68 28.21' Rt.
@ South Frontage Road
Const. Driveway Inlet
Install 18" x 160.03' RCP (E)

Sta. 7+64.70 Line FS11=
Sta. 1698+28.70 27.00' Rt.
@ South Frontage Road
Const. Curb Inlet, Type 12
Install 18" x 160.01' RCP (E)

Sta. 9+24.71 Line FS11=
Sta. 1699+88.72 27.00' Rt.
@ South Frontage Road
Const. Curb Inlet, Type 12

Sta. 29+26.71 Line FS12=
Sta. 1703+11.06 27.00' Rt.
@ South Frontage Road
Const. Curb Inlet, Type 12

Sta. 27+71.07 Line FS12=
Sta. 1704+67.06 27.00' Rt.
@ South Frontage Road
Const. Curb Inlet, Type 12
Install 18" x 155.64' RCP (W)

Sta. 26+12.78 Line FS12=
Sta. 1706+25.70 27.00' Rt.
@ South Frontage Road
Const. Curb Inlet, Type 12
Install 18" x 158.29' RCP (W)

Sta. 22+91.29 Line FS12=
Sta. 1709+47.91 27.00' Rt.
@ South Frontage Road
Const. Curb Inlet, Type 12
Install 18" x 161.51' RCP (W)

Sta. 24+52.81 Line FS12=
Sta. 1707+86.04 27.00' Rt.
@ South Frontage Road
Const. Curb Inlet, Type 12
Install 18" x 159.97' RCP (W)

3:02 PM
 2/18/2011
 J:\CIVIL\07432\DWG\SWS\EK2ML PLAN\EK2FSSWPL06.DWG
 SURV. - PLOT CADD DES. - DR. - TR. - APP. - CKD.

- UTILITIES**
- | | |
|-------------------|-----------------------|
| Cable | Cox Communications |
| Gas | Kansas Gas Service |
| Power | Westar |
| Sanitary Sewer | Wichita Water & Sewer |
| Storm Water Sewer | Wichita Water & Sewer |
| Telephone | AT&T |
| Water | Wichita Water & Sewer |

$Q_{50} = x.xx$ cfs - DESIGN YEAR FLOW PER INLET
 See Sh. No's. 136-139 for San. Sewer Plans.
 See Sh. No's. 140-162 for Water Plans.

CITY OF WICHITA
SOUTH FRONTAGE ROAD
STORM WATER SEWER PLAN
STA. 1695+00 TO STA. 1710+00