


STATE	PROJECT NO.	YEAR	SHEET NO.	TOTAL SHEETS
KANSAS	472 84614	.	116	534

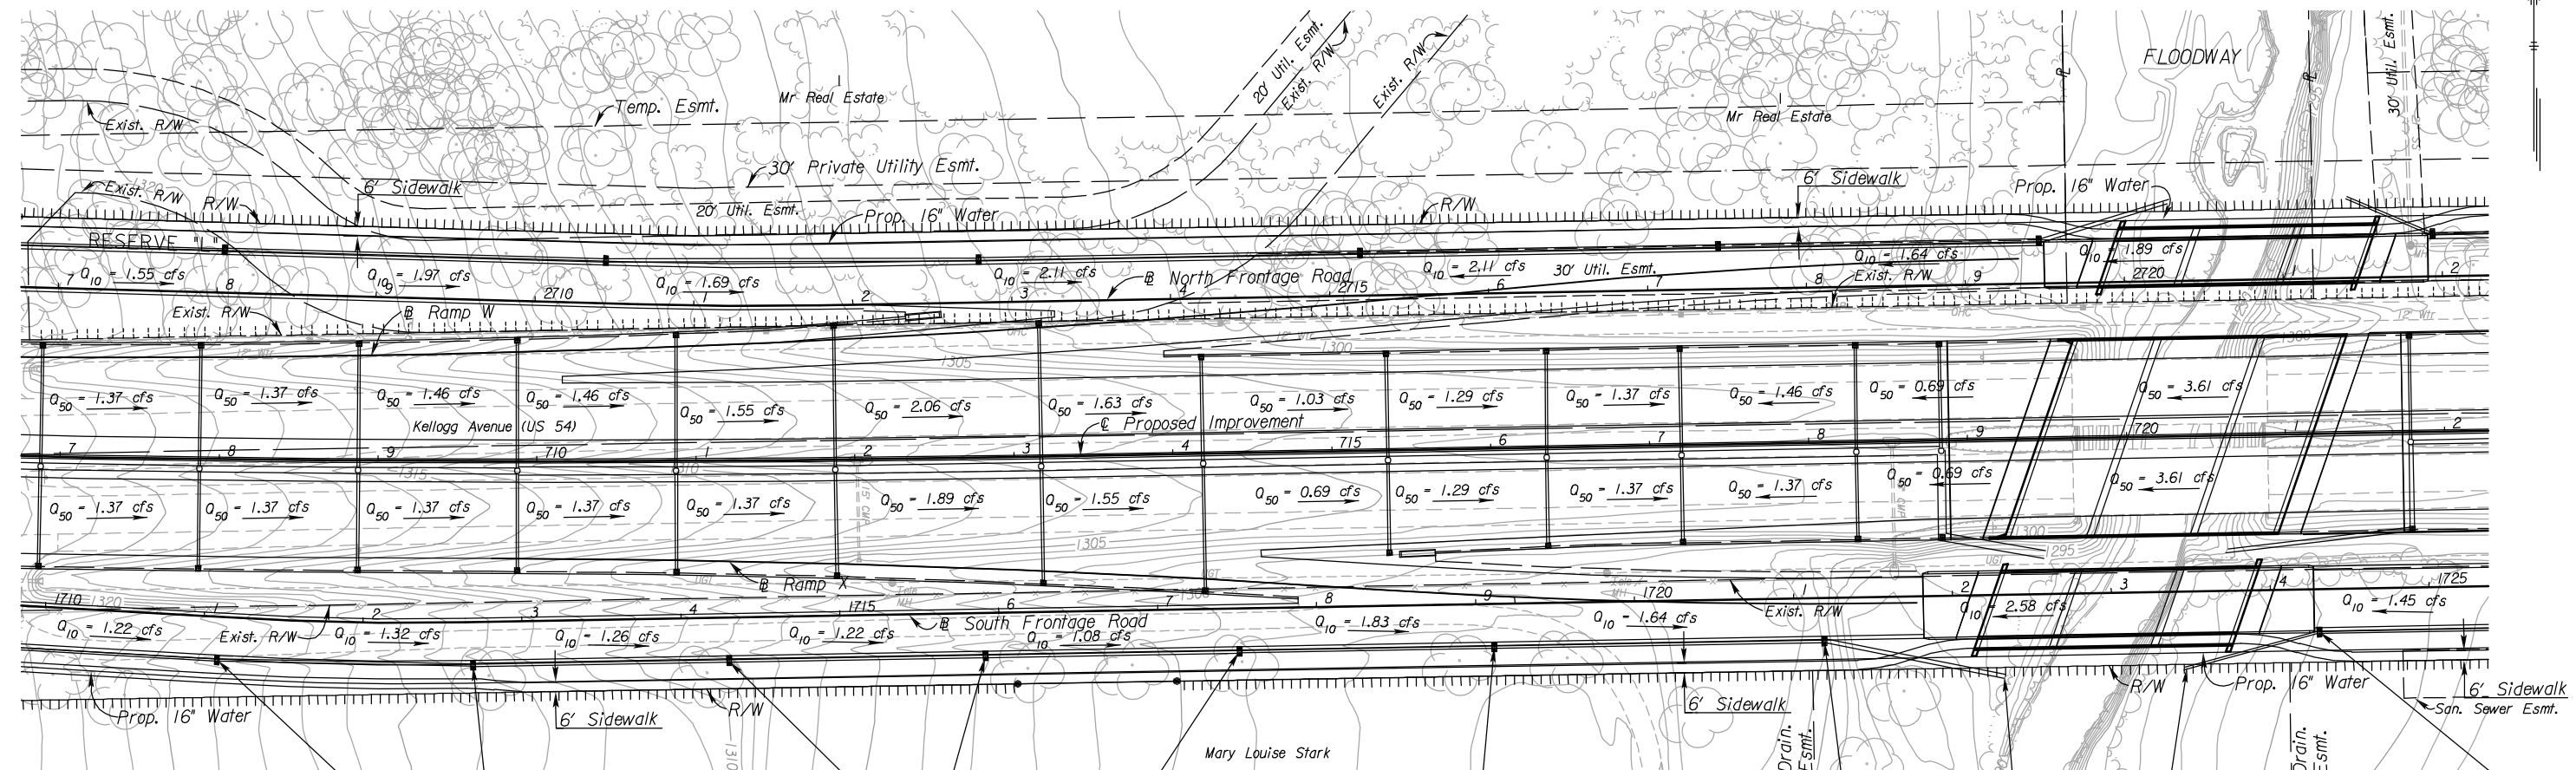

Sta. 21+29.81 Line FS12-  
Sta. 1711+09.64 27.00' Rt.  
@ South Frontage Road  
Const. Curb Inlet, Type 12  
Install 18" x 161.49' RCP (W)

Sta. 18+07.49 Line FS12-  
Sta. 1714+29.91 27.00' Rt.  
@ South Frontage Road  
Const. Curb Inlet, Type 12  
Install 24" x 161.18' RCP (W)

Sta. 14+86.25 Line FS12-  
Sta. 1717+51.15 27.00' Rt.  
@ South Frontage Road  
Const. Curb Inlet, Type 12  
Install 24" x 159.89' RCP (W)

Sta. 11+18.40 Line FS12-  
Sta. 1721+19 27.00' Rt.  
@ South Frontage Road  
Const. Curb Inlet, Type 12  
Install 24" x 207.74' RCP (W)

Sta. 10+88.17 Line FS13-  
Sta. 1724+30.57 27.00' Rt.  
@ South Frontage Road  
Const. Curb Inlet, Type 12  
Install 18" x 170.69' RCP (E)

Sta. 19+68.67 Line FS12-  
Sta. 1712+68.73 27.00' Rt.  
@ South Frontage Road  
Const. Curb Inlet, Type 12  
Install 18" x 161.14' RCP (W)

Sta. 13+26.14 Line FS12-  
Sta. 1719+11.26 27.00' Rt.  
@ South Frontage Road  
Const. Curb Inlet, Type 12  
Install 24" x 160.11' RCP (W)

Sta. 10+02.75 Line FS12-  
Sta. 1722+32.04 51.34' Rt.  
@ South Frontage Road  
Const. 30" Headwall  
Install 30" x 115.65' RCP (NW)

Sta. 10+00 Line FS13-  
Sta. 1723+45.08 48.47' Rt.  
@ South Frontage Road  
Const. 18" Headwall  
Install 18" x 88.17' RCP (NE)

Sta. 16+46.14 Line FS12-  
Sta. 1715+91.26 27.00' Rt.  
@ South Frontage Road  
Const. Curb Inlet, Type 12  
Install 24" x 161.35' RCP (W)

$Q_{50} = x.xx$  cfs - DESIGN YEAR FLOW PER INLET  
See Sh. No's. 136-139 for San. Sewer Plans.  
See Sh. No's. 140-162 for Water Plans.

- UTILITIES**
- Cable
  - Gas
  - Power
  - Sanitary Sewer
  - Storm Water Sewer
  - Telephone
  - Water
  - Cox Communications
  - Kansas Gas Service
  - Westar
  - Wichita Water & Sewer
  - Wichita Water & Sewer
  - AT&T
  - Wichita Water & Sewer

**CITY OF WICHITA**  
**SOUTH FRONTAGE ROAD**  
**STORM WATER SEWER PLAN**  
STA. 1710+00 TO STA. 1725+00

3:02 PM  
 2/18/2011  
 J:\CIVIL\07432\DWG\SWS\EK2ML PLAN\EK2FSSWPLOT1.DWG  
 SURV. - PLOT CADD DES. - DR. - TR. - CKD. - APP.