


STATE	PROJECT NO.	YEAR	SHEET NO.	TOTAL SHEETS
KANSAS	472 84614	.	117	534

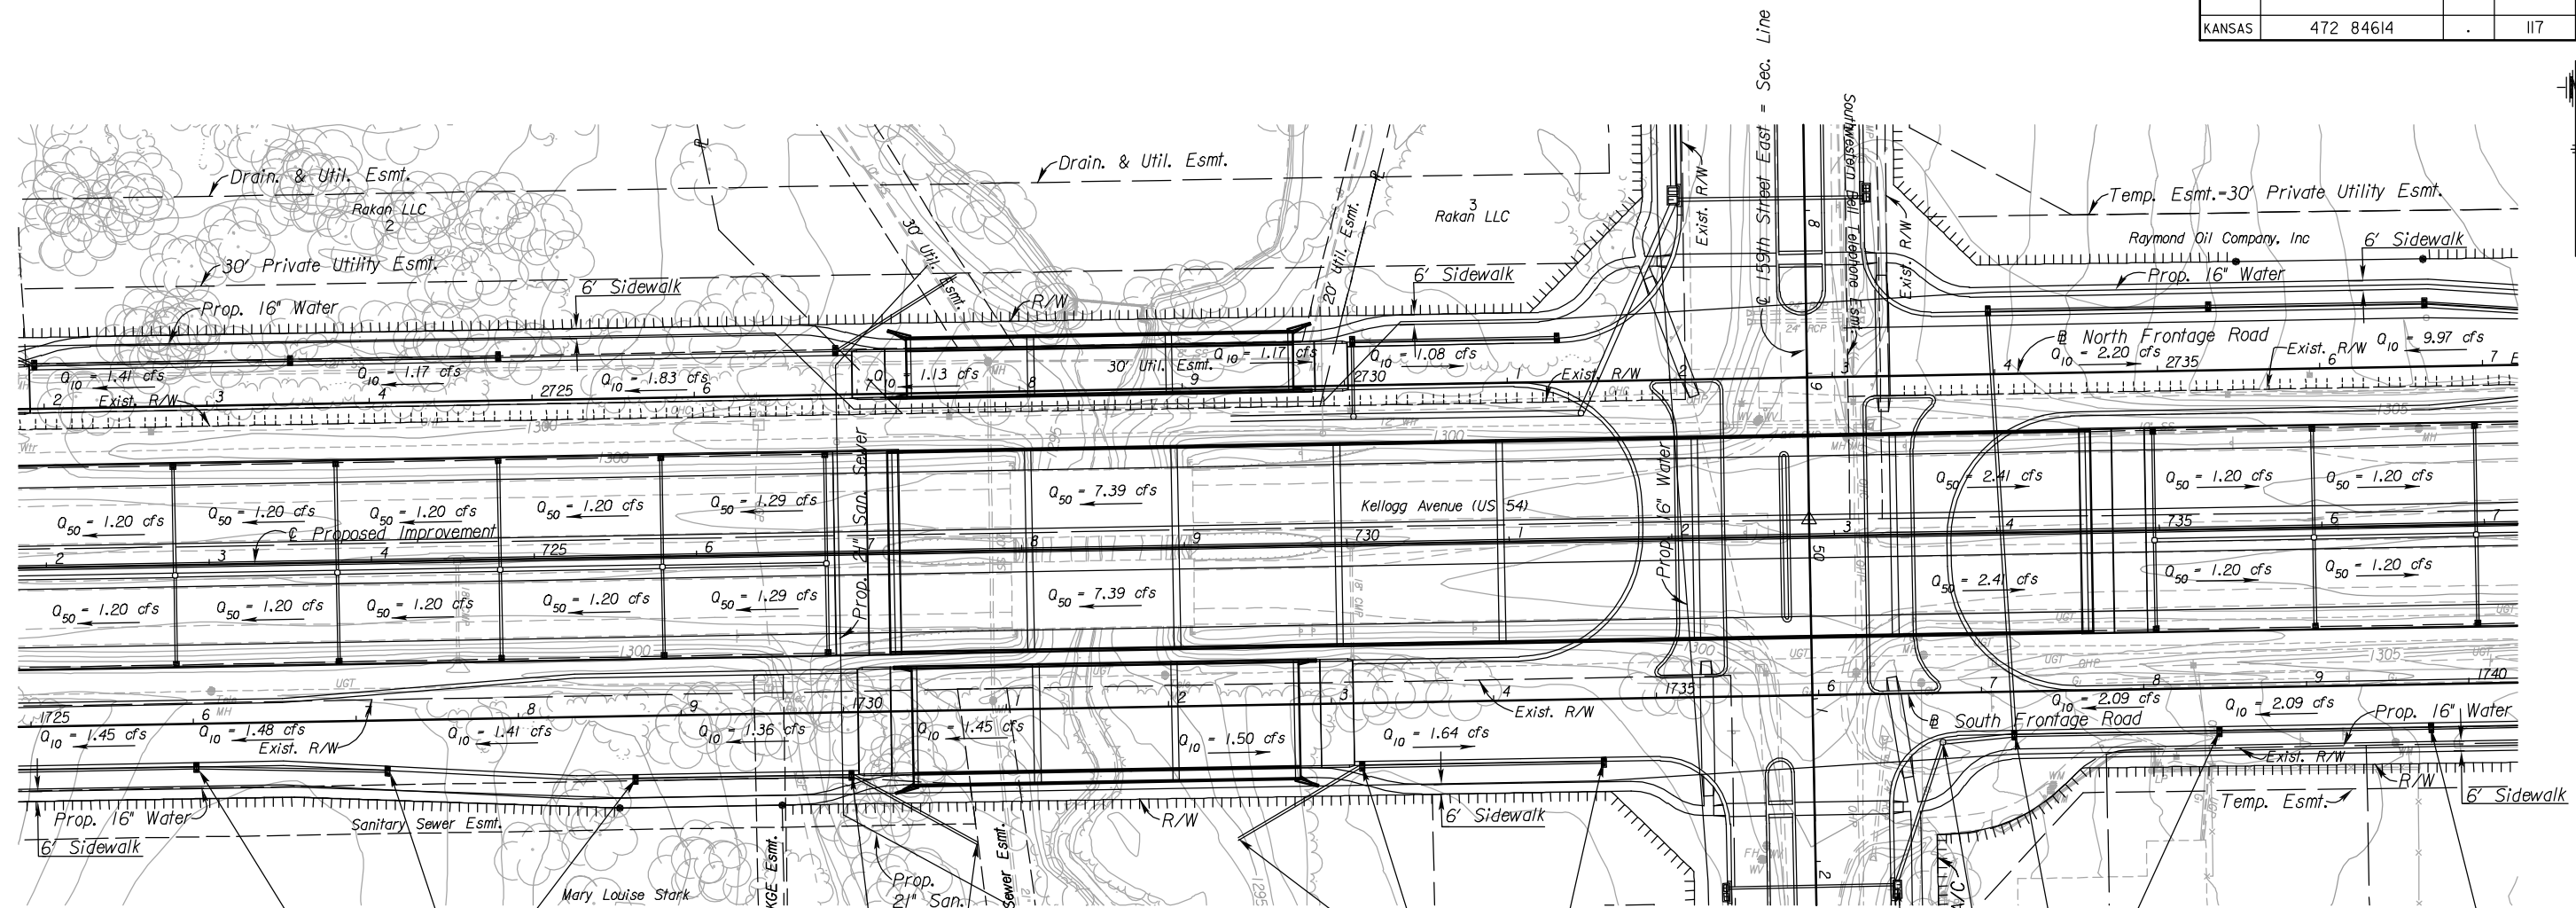

Sta. 12+58.86 Line FS13=
Sta. 1726.01.26 27.00' Rt.
@ South Frontage Road
Const. Curb Inlet, Type 12
Install 18" x 117.62' RCP (E)

Sta. 13+76.48 Line FS13=
Sta. 1727+18.79 31.26' Rt.
@ South Frontage Road
Const. Curb Inlet, Type 12

Sta. 12+21.37 Line FS14=
Sta. 1728+71.23 39.00' Rt.
@ South Frontage Road
Const. Curb Inlet, Type 12

Sta. 10+88.44 Line FS14=
Sta. 1730+04.16 39.00' Rt.
@ South Frontage Road
Const. Curb Inlet, Type 12
Install 18" x 132.93' RCP (W)

Sta. 10+00 Line FS14=
Sta. 1730+81.25 82.09' Rt.
@ South Frontage Road
Const. 18" Headwall
Install 18" x 88.44' RCP (NW)

Sta. 10+00 Line FS15=
Sta. 1732+41.25 82.09' Rt.
@ South Frontage Road
Const. 18" Headwall
Install 18" x 88.44' RCP (NE)

Sta. 10+88.44 Line FS15=
Sta. 1733+18.33 39.00' Rt.
@ South Frontage Road
Const. Curb Inlet, Type 12
Install 18" x 148.67' RCP (E)

See Sheet No. 130 for Line FS16 Continuation

Sta. 20+91.07 Line FS16=
Sta. 21+09.97 Line FS16=
Sta. 1736+75.89 30.57' Rt.
@ South Frontage Road=
Sta. 51+28.27 79.71' Lt.
@ 159th Street East
Const. Type P (Std.) Manhole
Install 24" x 44.02' RCP (E)

Sta. 22+80.23 Line FS16=
Sta. 1738+46 27.00' Rt.
@ South Frontage Road
Const. Curb Inlet, Type 12
Install 18" x 130.26' RCP (E)

Sta. 21+53.99 Line FS16=
Sta. 10+00 Line FS16e=
Sta. 1737+19.76 27.00' Rt.
@ South Frontage Road
Const. Curb Inlet, Type 12
Install 24" x 261.47' RCP (N)
Install 18" x 126.24' RCP (E)

Sta. 24+10.49 Line FS16=
Sta. 1739+76.26 27.00' Rt.
@ South Frontage Road
Const. Curb Inlet, Type 12
Install 18" x 273.28' RCP (E)

UTILITIES

- Cable Cox Communications
- Gas Kansas Gas Service
- Power Westar
- Sanitary Sewer Wichita Water & Sewer
- Storm Water Sewer Wichita Water & Sewer
- Telephone AT&T
- Traffic Signal City of Wichita
- Water Wichita Water & Sewer

$Q_{50} = x.xx$ cfs - DESIGN YEAR FLOW PER INLET
See Sh. No's. 136-139 for San. Sewer Plans.
See Sh. No's. 140-162 for Water Plans.

CITY OF WICHITA
SOUTH FRONTAGE ROAD
STORM WATER SEWER PLAN
STA. 1725+00 TO STA. 1740+00

3:02 PM 2/18/2011 J:\CIVIL\07432\DWG\SWS\EK2ML PLAN\EK2FSSWPL08.DWG
 SURV. - PLOT CADD DES. - DR. - TR. - APP. - CKD.