



STATE	PROJECT NO.	YEAR	SHEET NO.	TOTAL SHEETS
KANSAS	472 84614	.	172	534

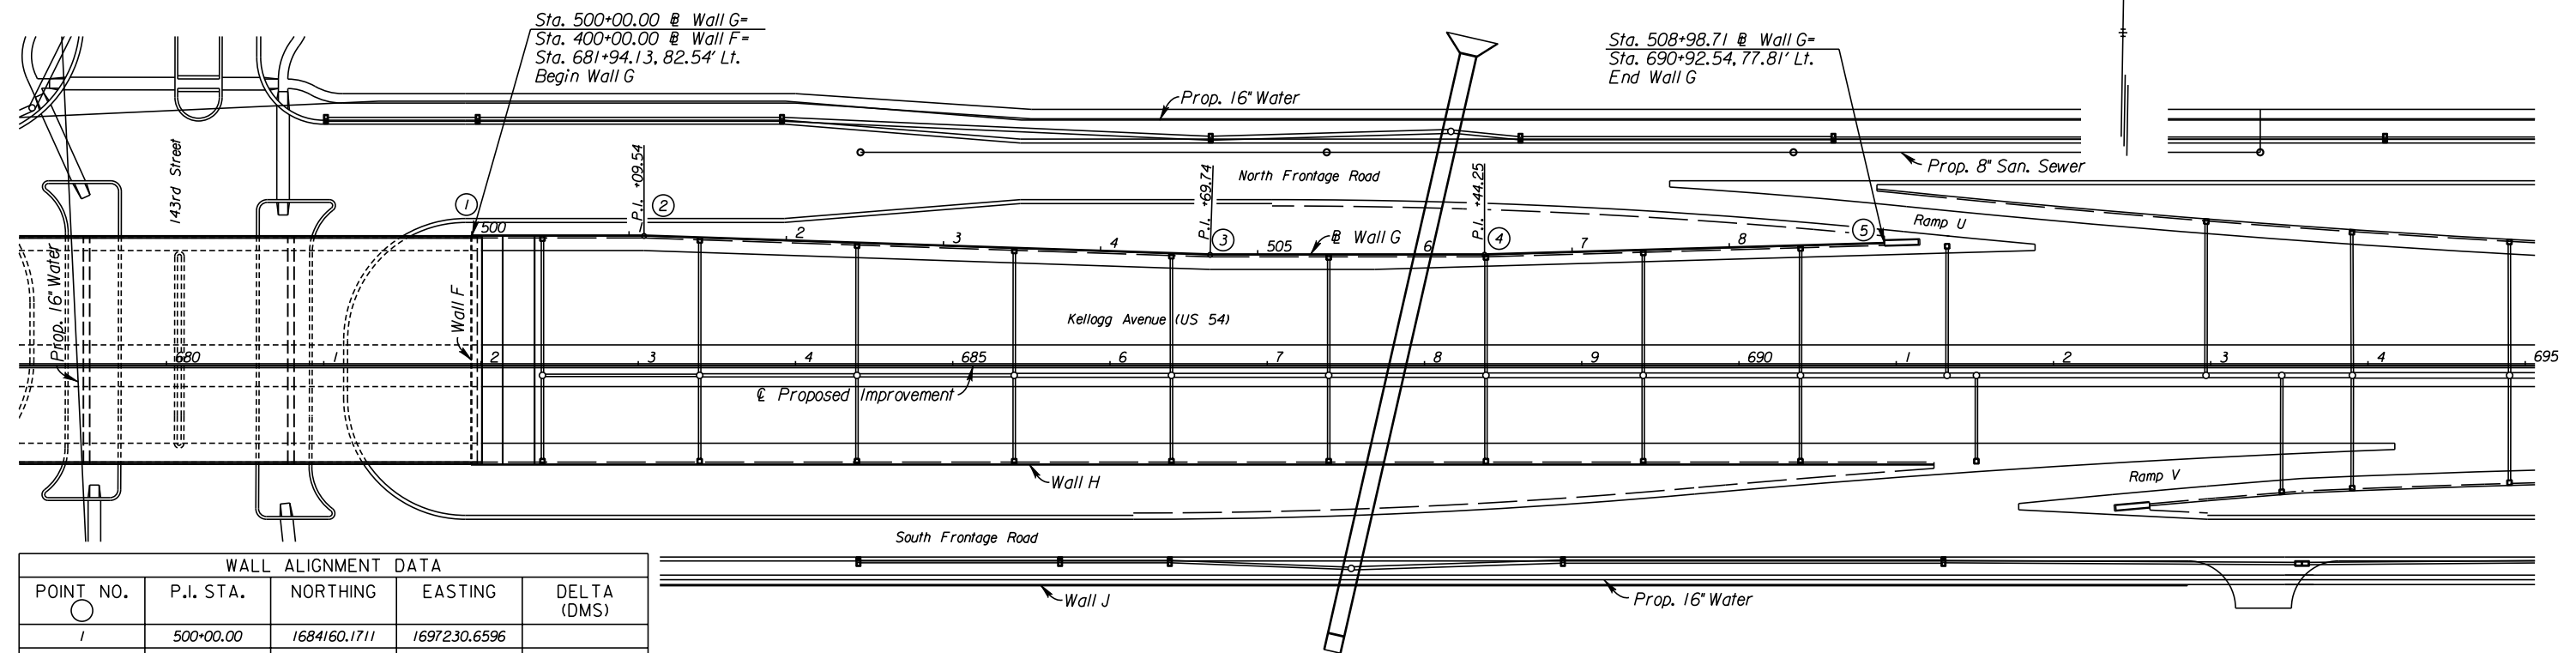

WALL ALIGNMENT DATA				
POINT NO.	P.I. STA.	NORTHING	EASTING	DELTA (DMS)
1	500+00.00	1684160.1711	1697230.6596	
2	501+09.54	1684161.9787	1697340.1831	01°54'32.95" Rt.
3	504+69.74	1684155.9209	1697700.3321	01°54'32.95" Lt.
4	506+89.48	1684159.5470	1697920.0432	01°38'11.68" Lt.
5	508+98.71	1684170.2643	1698129.0235	

Note:  
All Station and Offsets are to Back Face of Wall

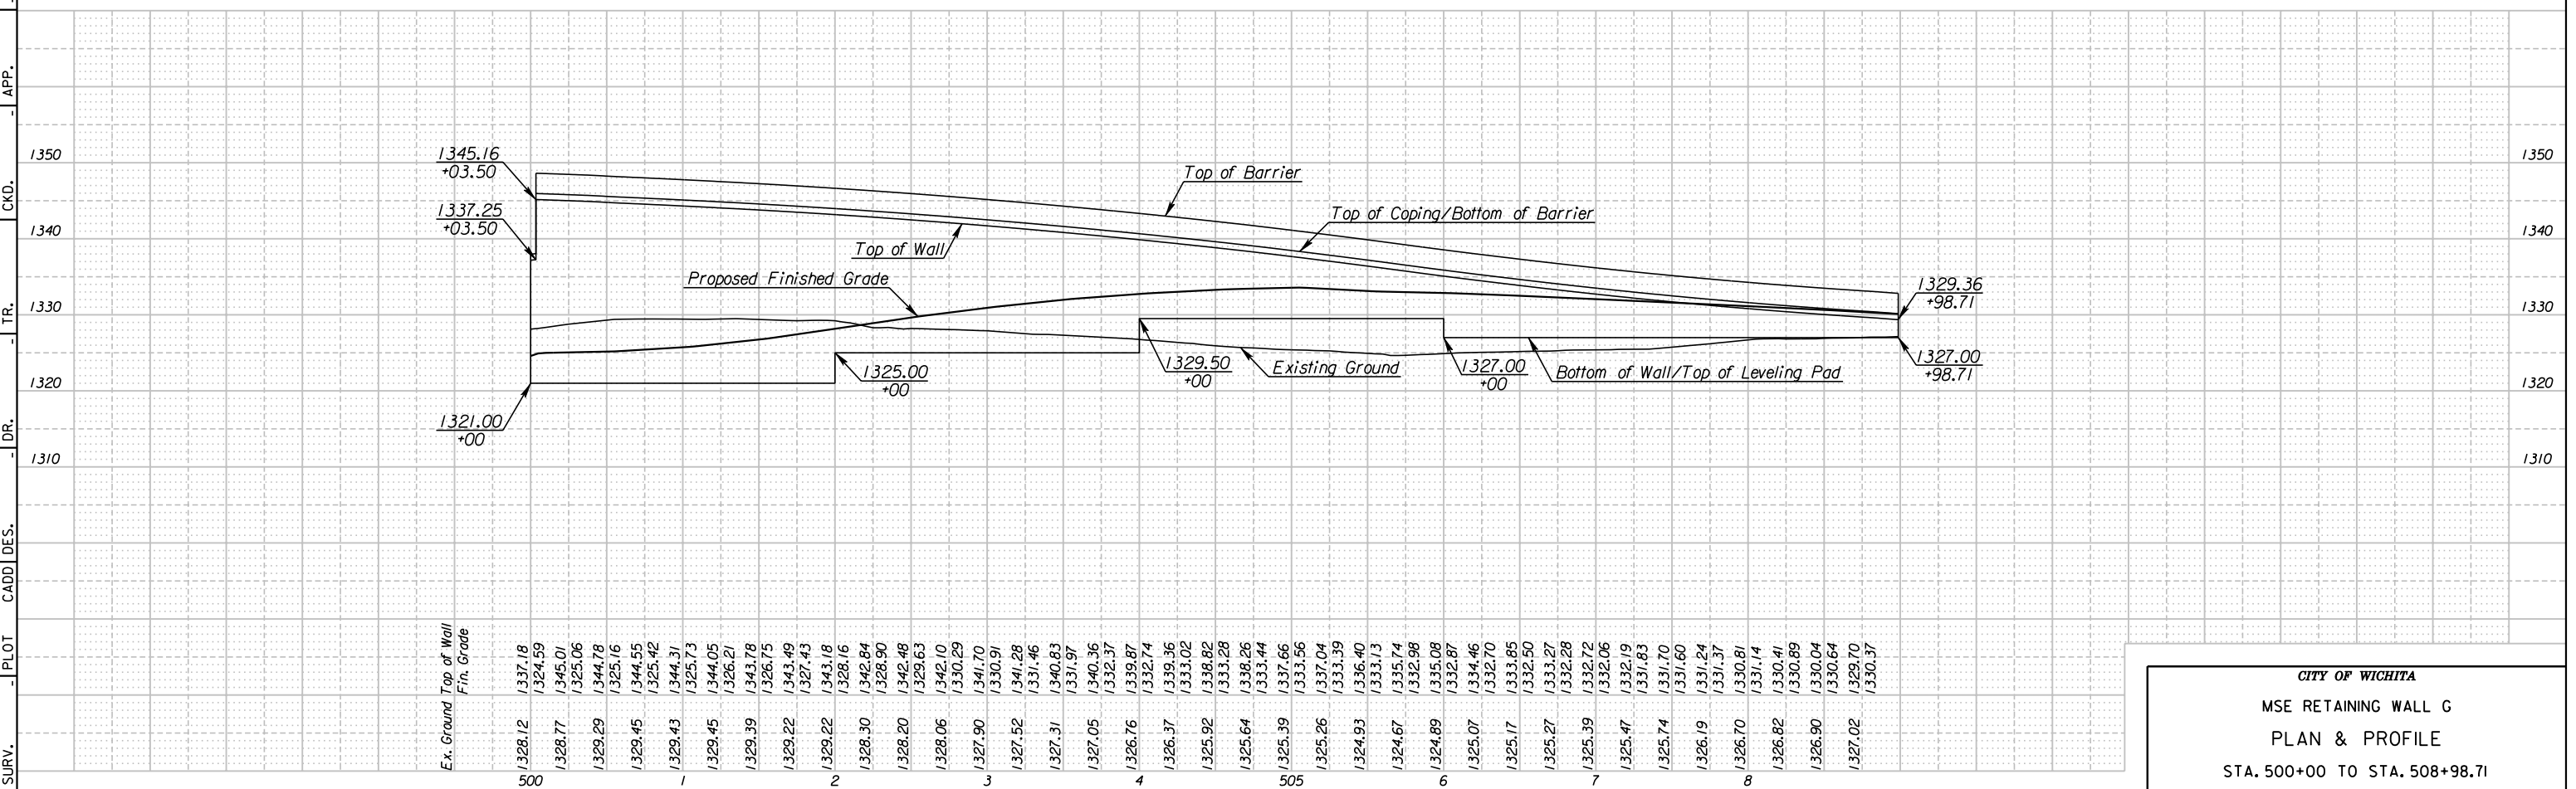

CITY OF WICHITA  
MSE RETAINING WALL G  
PLAN & PROFILE  
STA. 500+00 TO STA. 508+98.71

10:46:39 AM  
 2/9/2011  
 I:\35766A\Cadd\Sheets\Structures\Walls\EK2CWAPP01.dgn  
 SURV. - PLOT CADD DES. - DR. - TR. - CKD. - APP.