


STATE	PROJECT NO.	YEAR	SHEET NO.	TOTAL SHEETS
KANSAS	472 84614	.	173	534

WALL ALIGNMENT DATA			
POINT NO.	P.I. STA.	NORTHING	EASTING
1	600+00.00	1684015.1076	1697233.0537
2	609+29.88	1684030.4521	1698162.8032

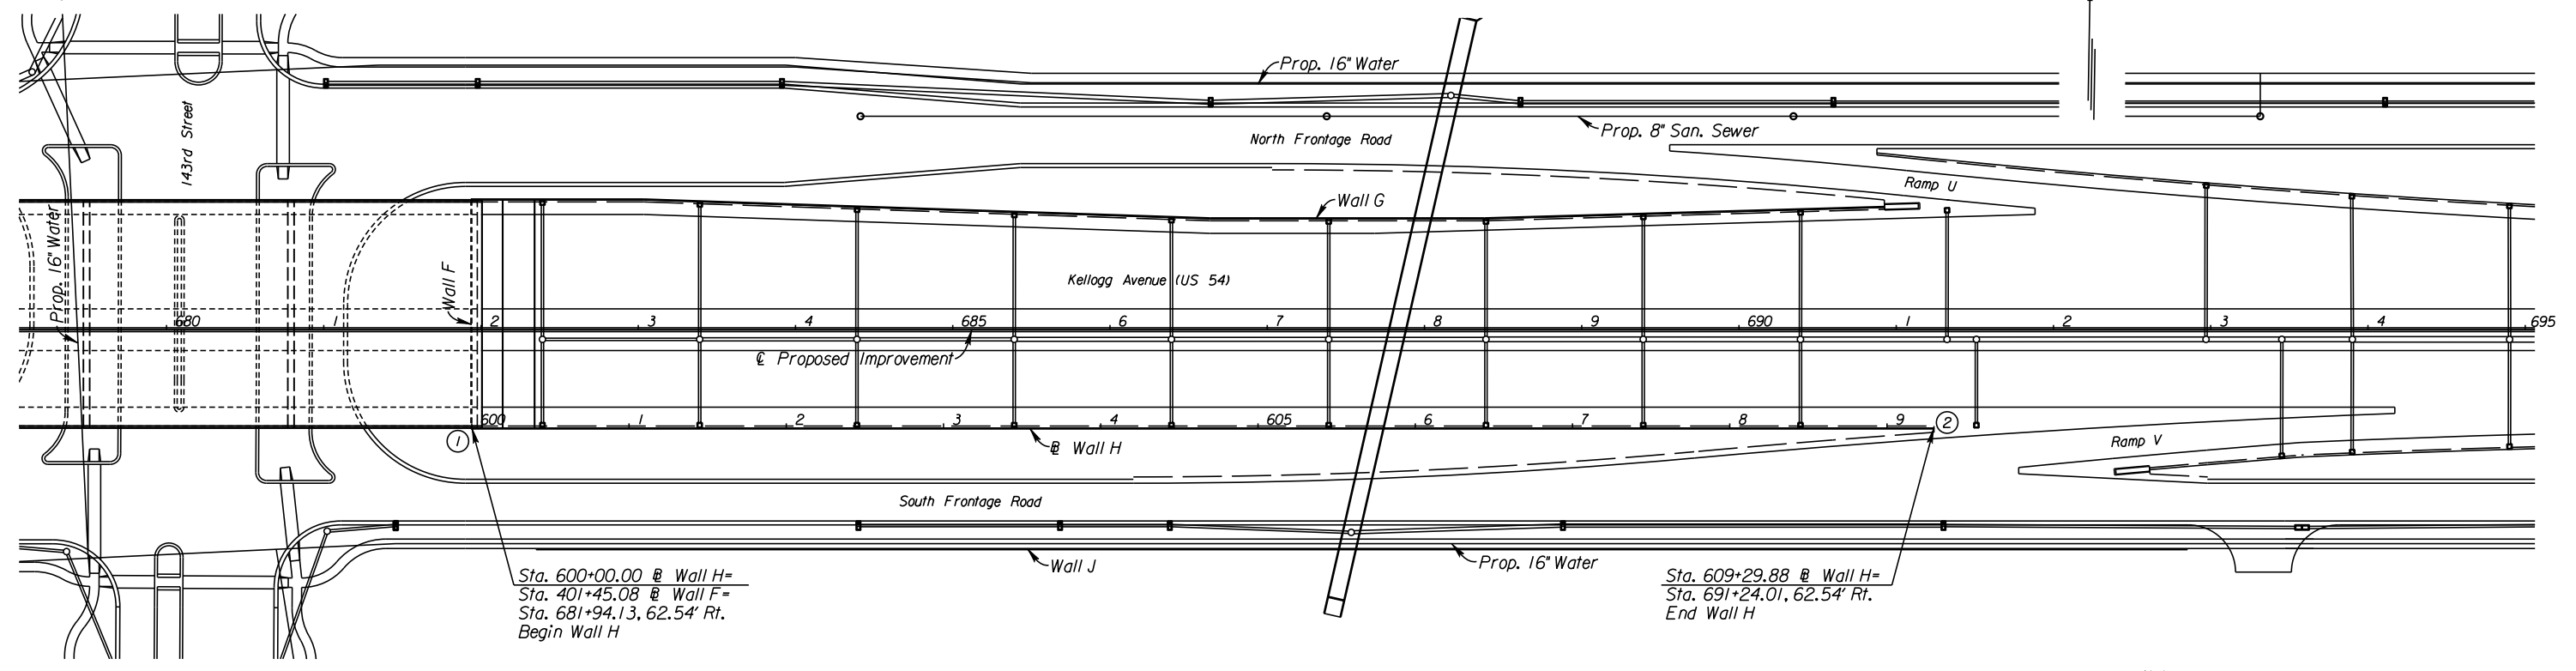

Sta. 600+00.00 @ Wall H=
Sta. 401+45.08 @ Wall F=
Sta. 681+94.13, 62.54' Rt.
Begin Wall H

Sta. 609+29.88 @ Wall H=
Sta. 691+24.01, 62.54' Rt.
End Wall H

Note:
All Station and Offsets are to Back Face of Wall

