


STATE	PROJECT NO.	YEAR	SHEET NO.	TOTAL SHEETS
KANSAS	472 84614	.	174	534


WALL ALIGNMENT DATA			
POINT NO.	P.I. STA.	NORTHING	EASTING
1	100+00.00	1683939.2319	1697275.2996
2	110+50.00	1683956.5586	1698325.1567

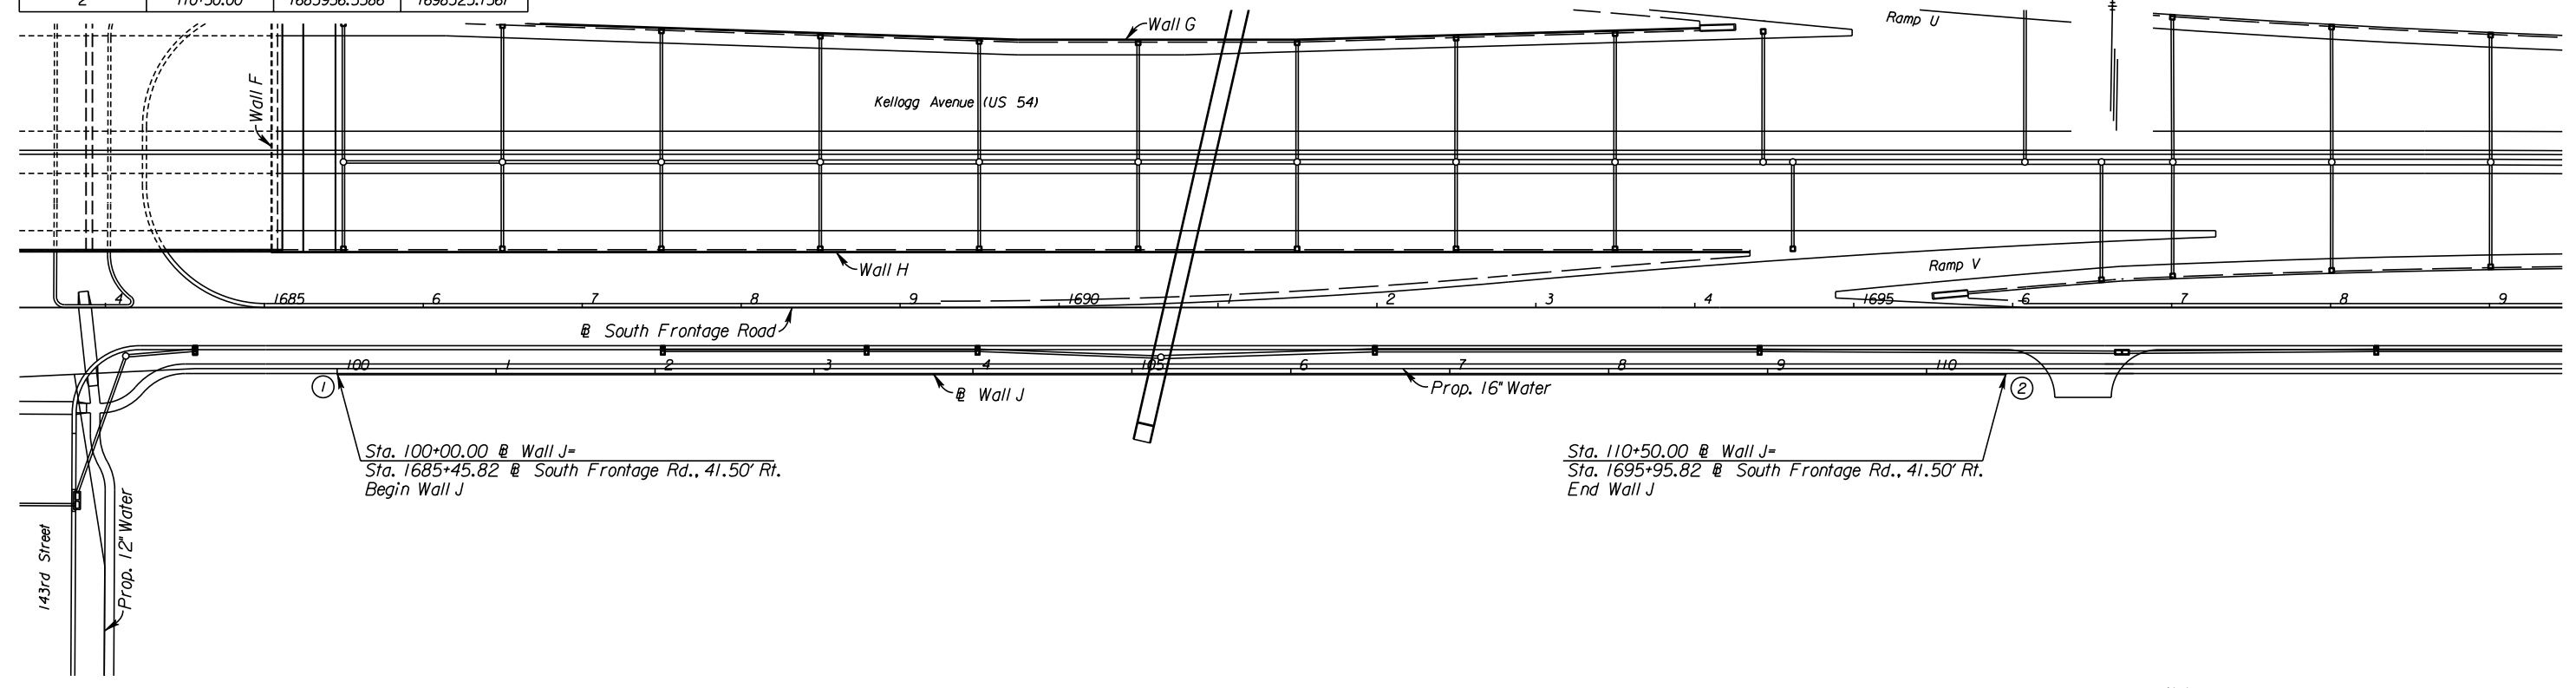

Sta. 100+00.00 @ Wall J=
Sta. 1685+45.82 @ South Frontage Rd., 41.50' Rt.
Begin Wall J

Sta. 110+50.00 @ Wall J=
Sta. 1695+95.82 @ South Frontage Rd., 41.50' Rt.
End Wall J

Note:
All Station and Offsets are to North Face of Wall

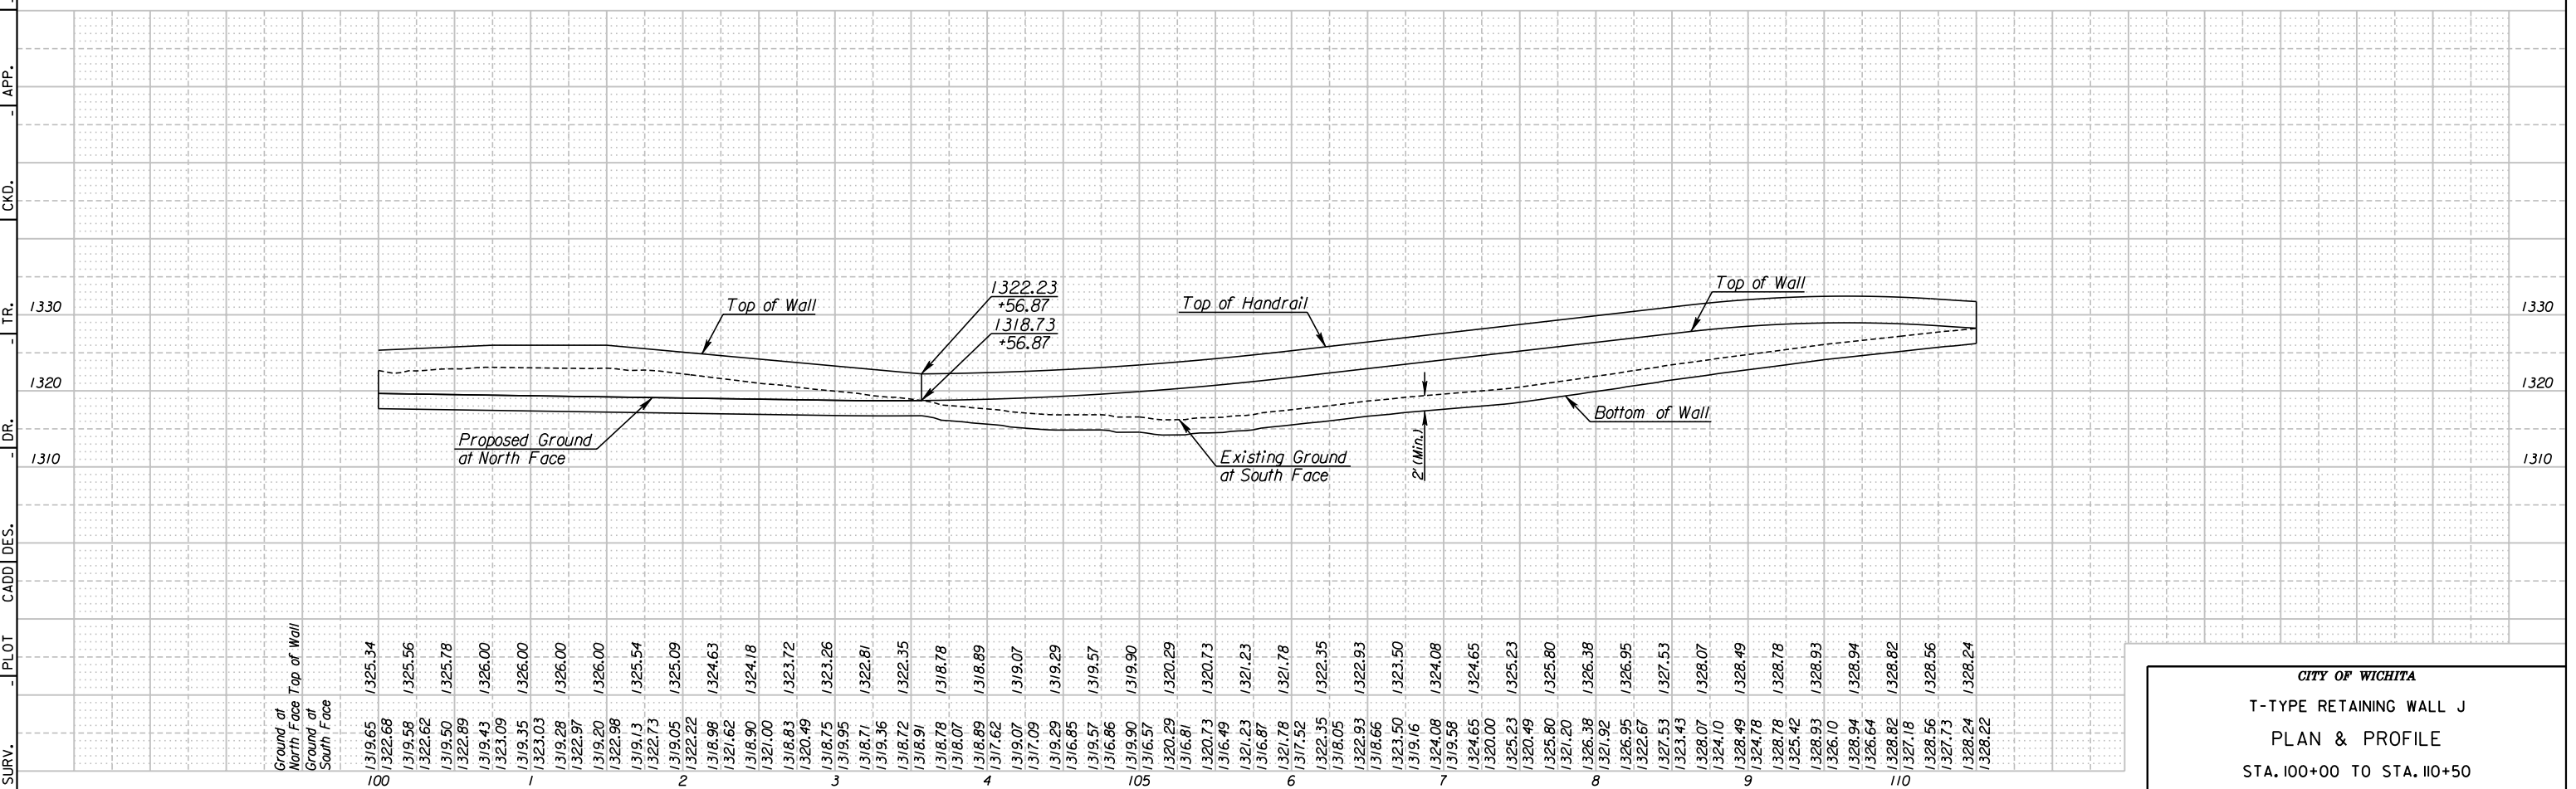

CITY OF WICHITA
T-TYPE RETAINING WALL J
PLAN & PROFILE
STA. 100+00 TO STA. 110+50

10:46:47 AM
 2/9/2011
 T:\35766A\Cadd\Sheets\Structures\Walls\EK2\WAPP01.dgn
 SURV. - PLOT CADD DES. - DR. - TR. - CKD. - APP.