



STATE	PROJECT NO.	YEAR	SHEET NO.	TOTAL SHEETS
KANSAS	472 84614	.	175	534

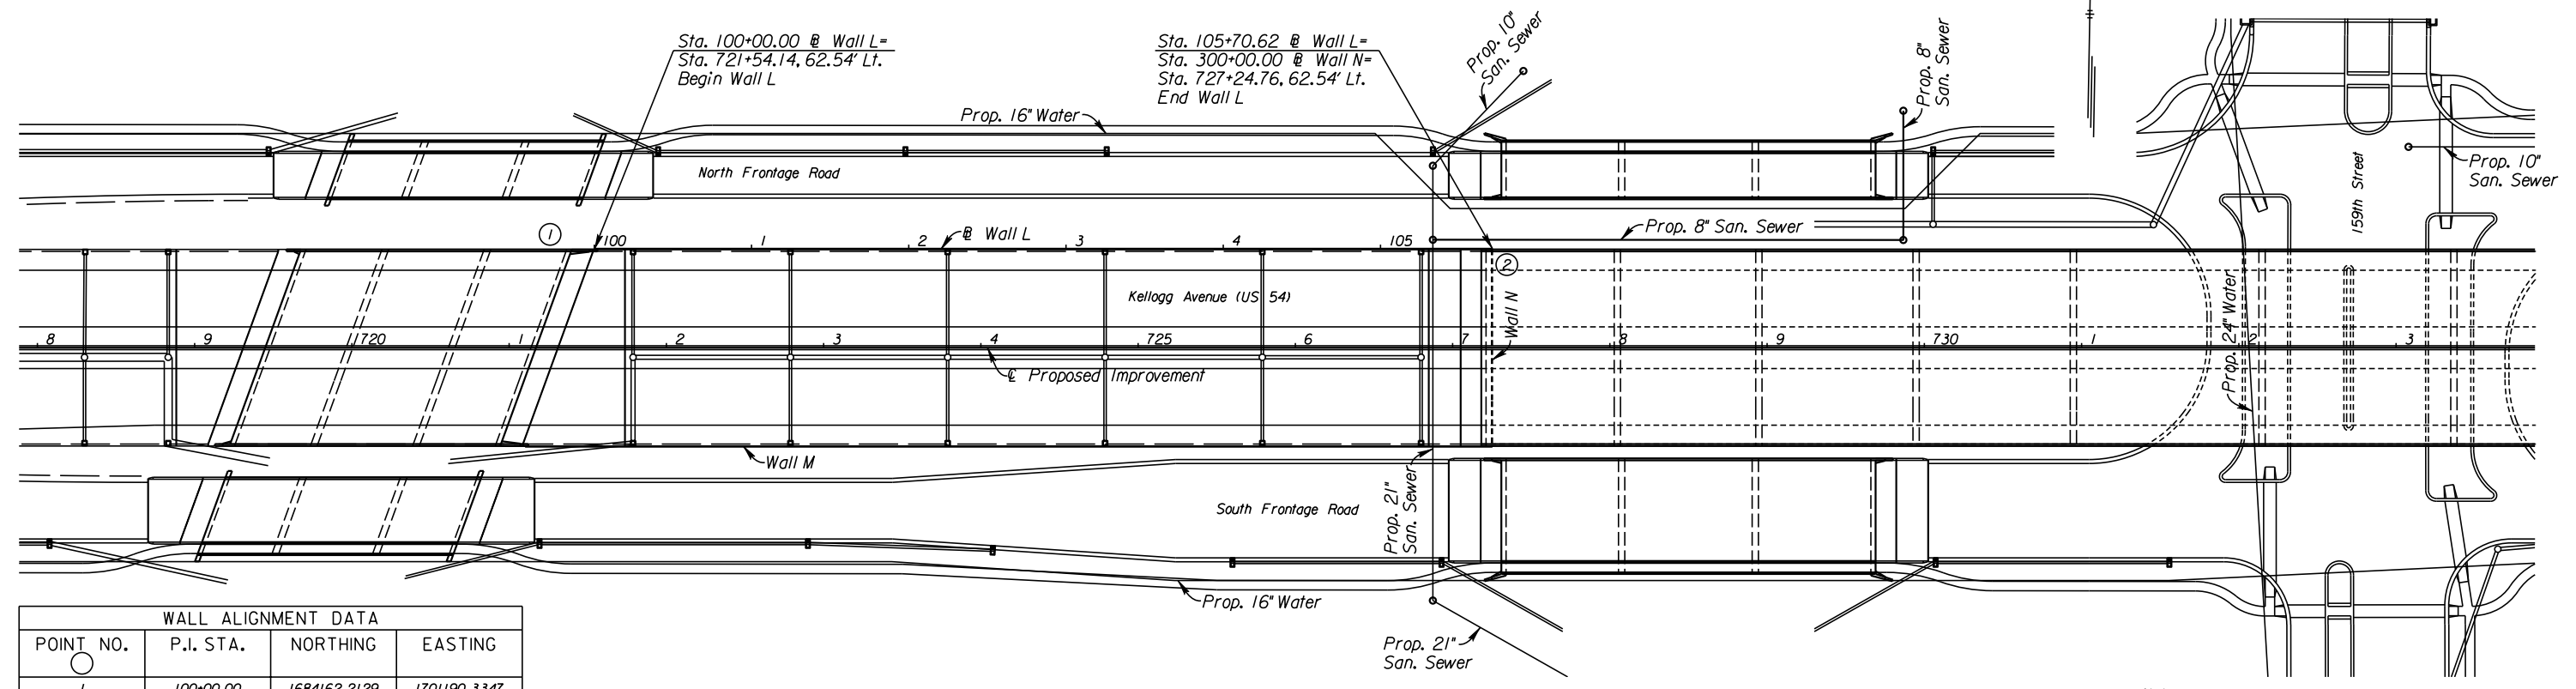

WALL ALIGNMENT DATA			
POINT NO.	P.I. STA.	NORTHING	EASTING
1	100+00.00	1684162.2129	1701190.3347
2	105+70.62	1684172.3591	1701760.8646

Note:
All Station and Offsets are to Back Face of Wall

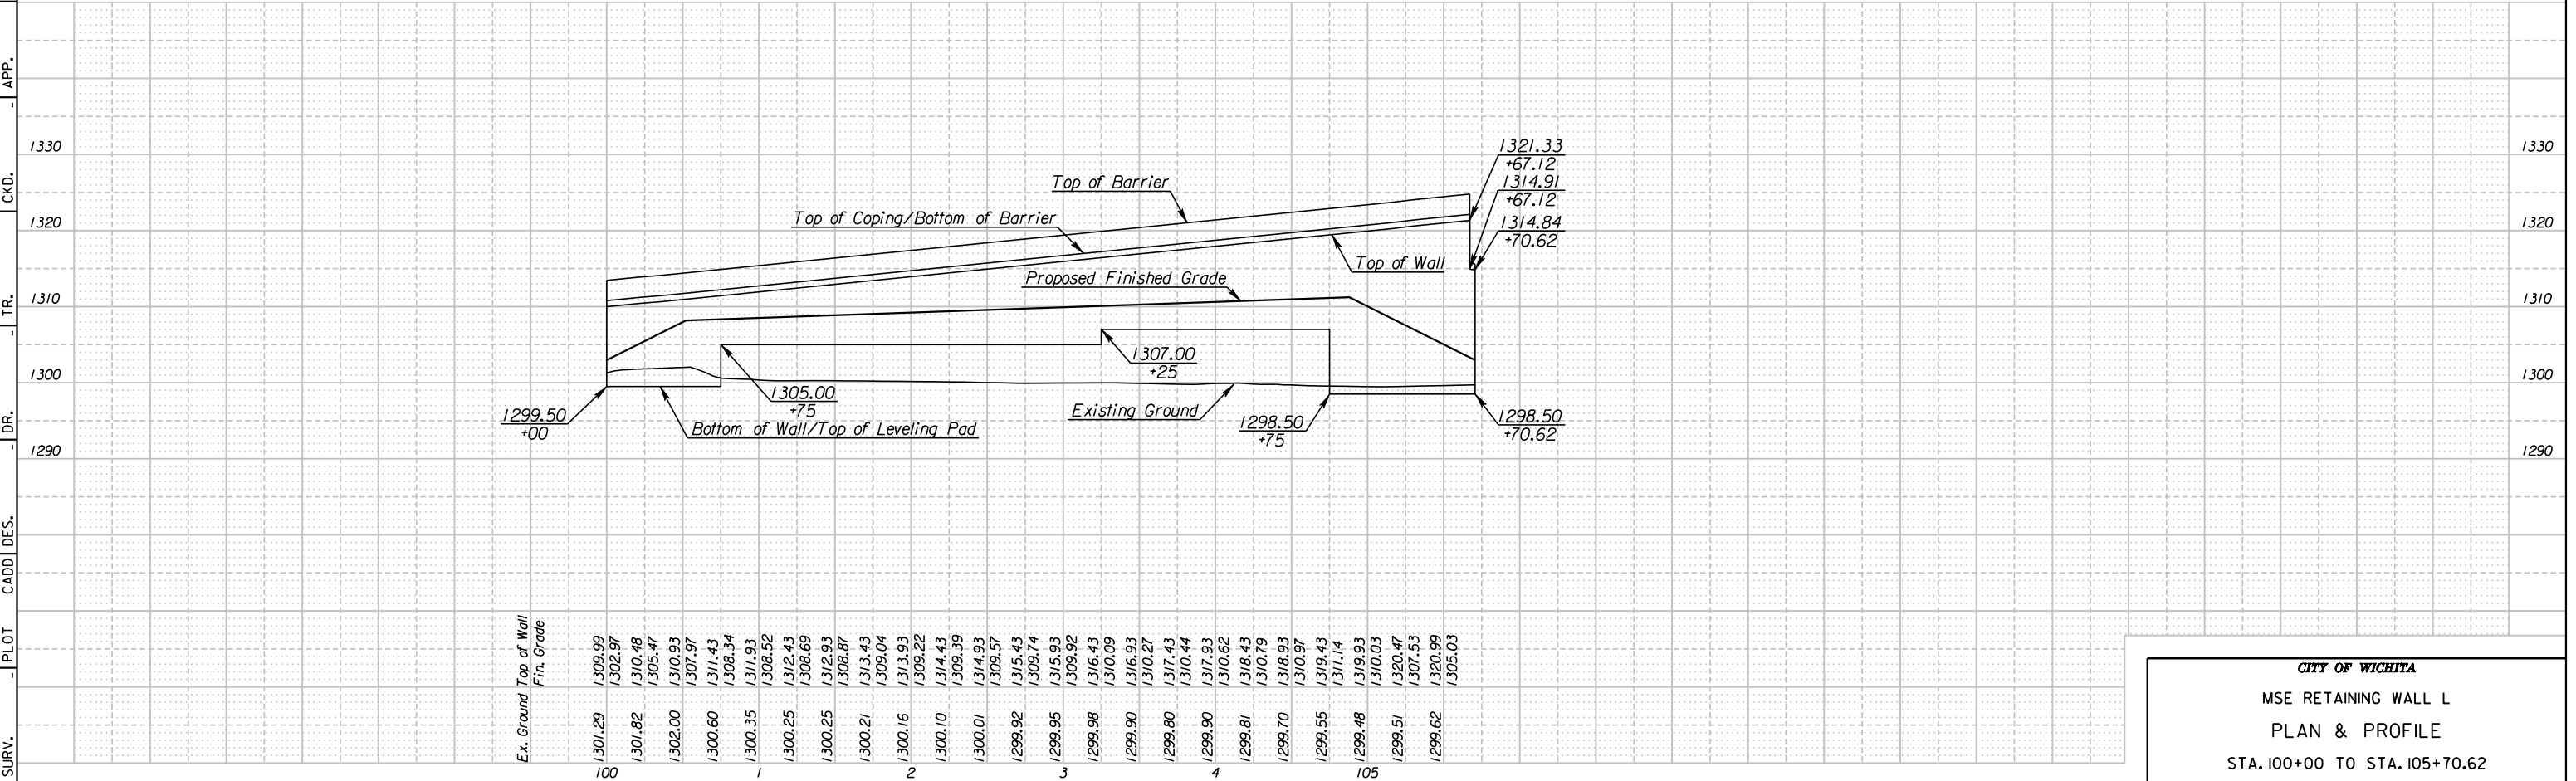

CITY OF WICHITA
MSE RETAINING WALL L
PLAN & PROFILE
STA. 100+00 TO STA. 105+70.62

11:27:55 AM
 2/18/2011
 T:\35766A\Cadd\Sheets\Structures\Walls\EK2LWAPP01.dgn
 SURV. - PLOT CADD DES. - DR. - TR. - CKD. - APP.