


| | | | | |
|--------|-------------|------|-----------|--------------|
| STATE | PROJECT NO. | YEAR | SHEET NO. | TOTAL SHEETS |
| KANSAS | 472 84614 | . | 177 | 534 |

| WALL N ALIGNMENT DATA | | | |
|-----------------------|-----------|--------------|--------------|
| POINT NO. | P.I. STA. | NORTHING | EASTING |
| 1 | 300+00.00 | 1684172.3591 | 1701760.8646 |
| 2 | 301+25.08 | 1684047.2955 | 1701763.0887 |

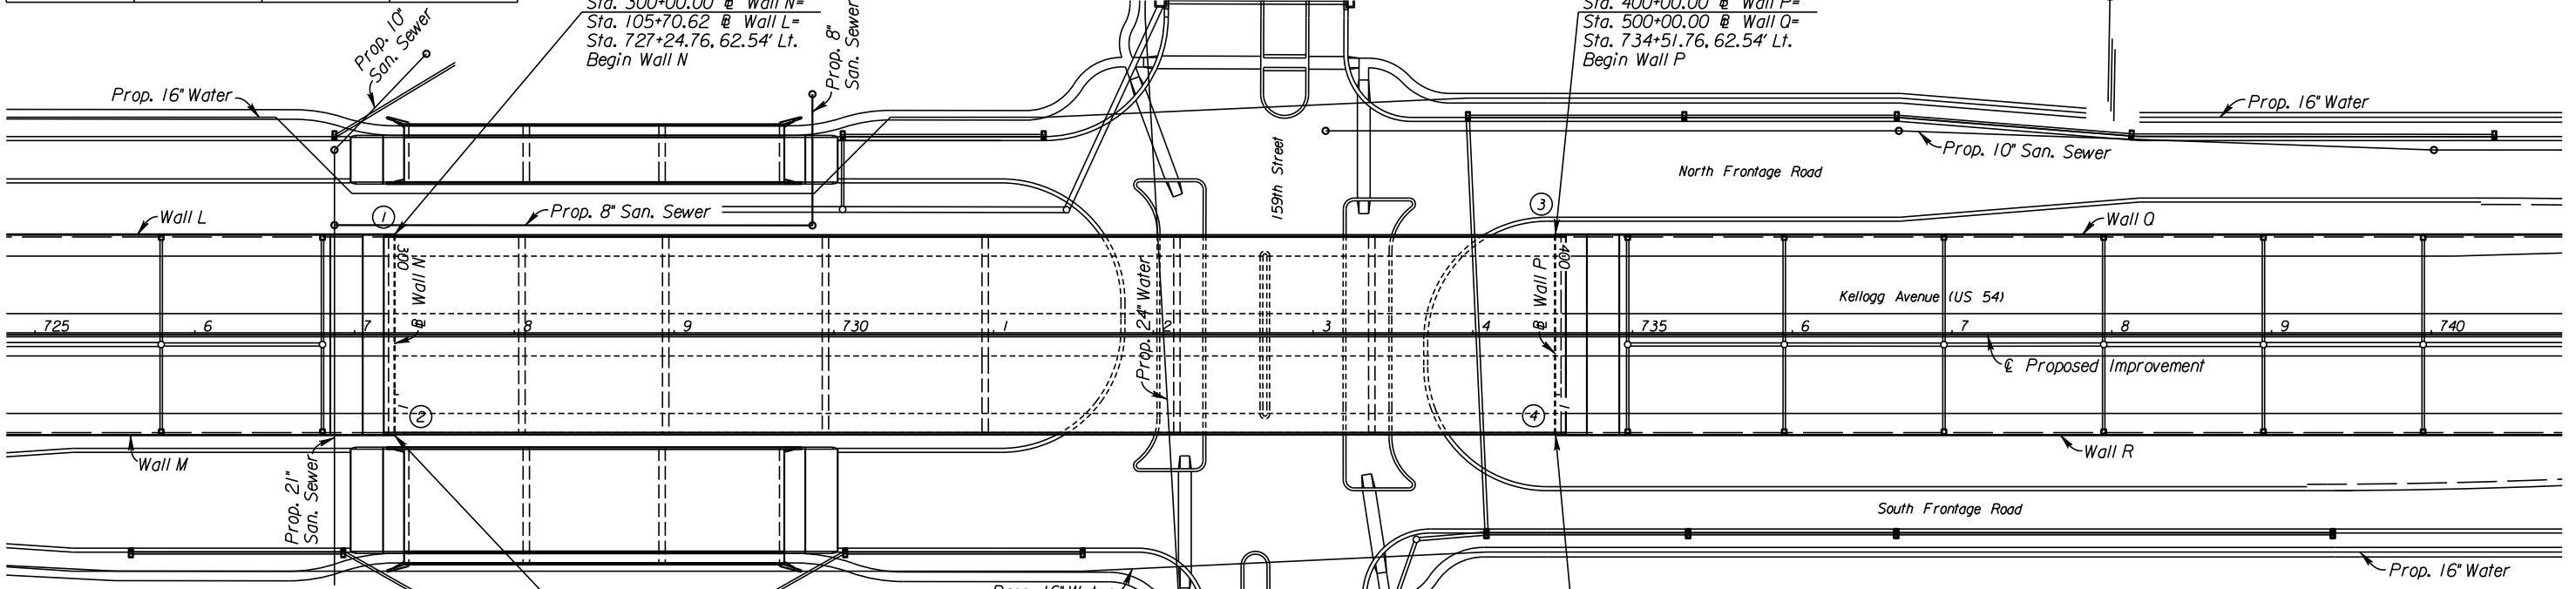

| WALL P ALIGNMENT DATA | | | |
|-----------------------|-----------|--------------|--------------|
| POINT NO. | P.I. STA. | NORTHING | EASTING |
| 3 | 400+00.00 | 1684185.2858 | 1702487.7496 |
| 4 | 401+25.08 | 1684060.2223 | 1702489.9737 |


Sta. 300+00.00 @ Wall N=
Sta. 105+70.62 @ Wall L=
Sta. 727+24.76, 62.54' Lt.
Begin Wall N

Sta. 301+25.08 @ Wall N=
Sta. 206+14.62 @ Wall M=
Sta. 727+24.76, 62.54' Rt.
End Wall N

Sta. 400+00.00 @ Wall P=
Sta. 500+00.00 @ Wall Q=
Sta. 734+51.76, 62.54' Lt.
Begin Wall P

Sta. 401+25.08 @ Wall P=
Sta. 600+00.00 @ Wall R=
Sta. 734+51.76, 62.54' Rt.
End Wall P

Note:
All Station and Offsets are to Back Face of Wall

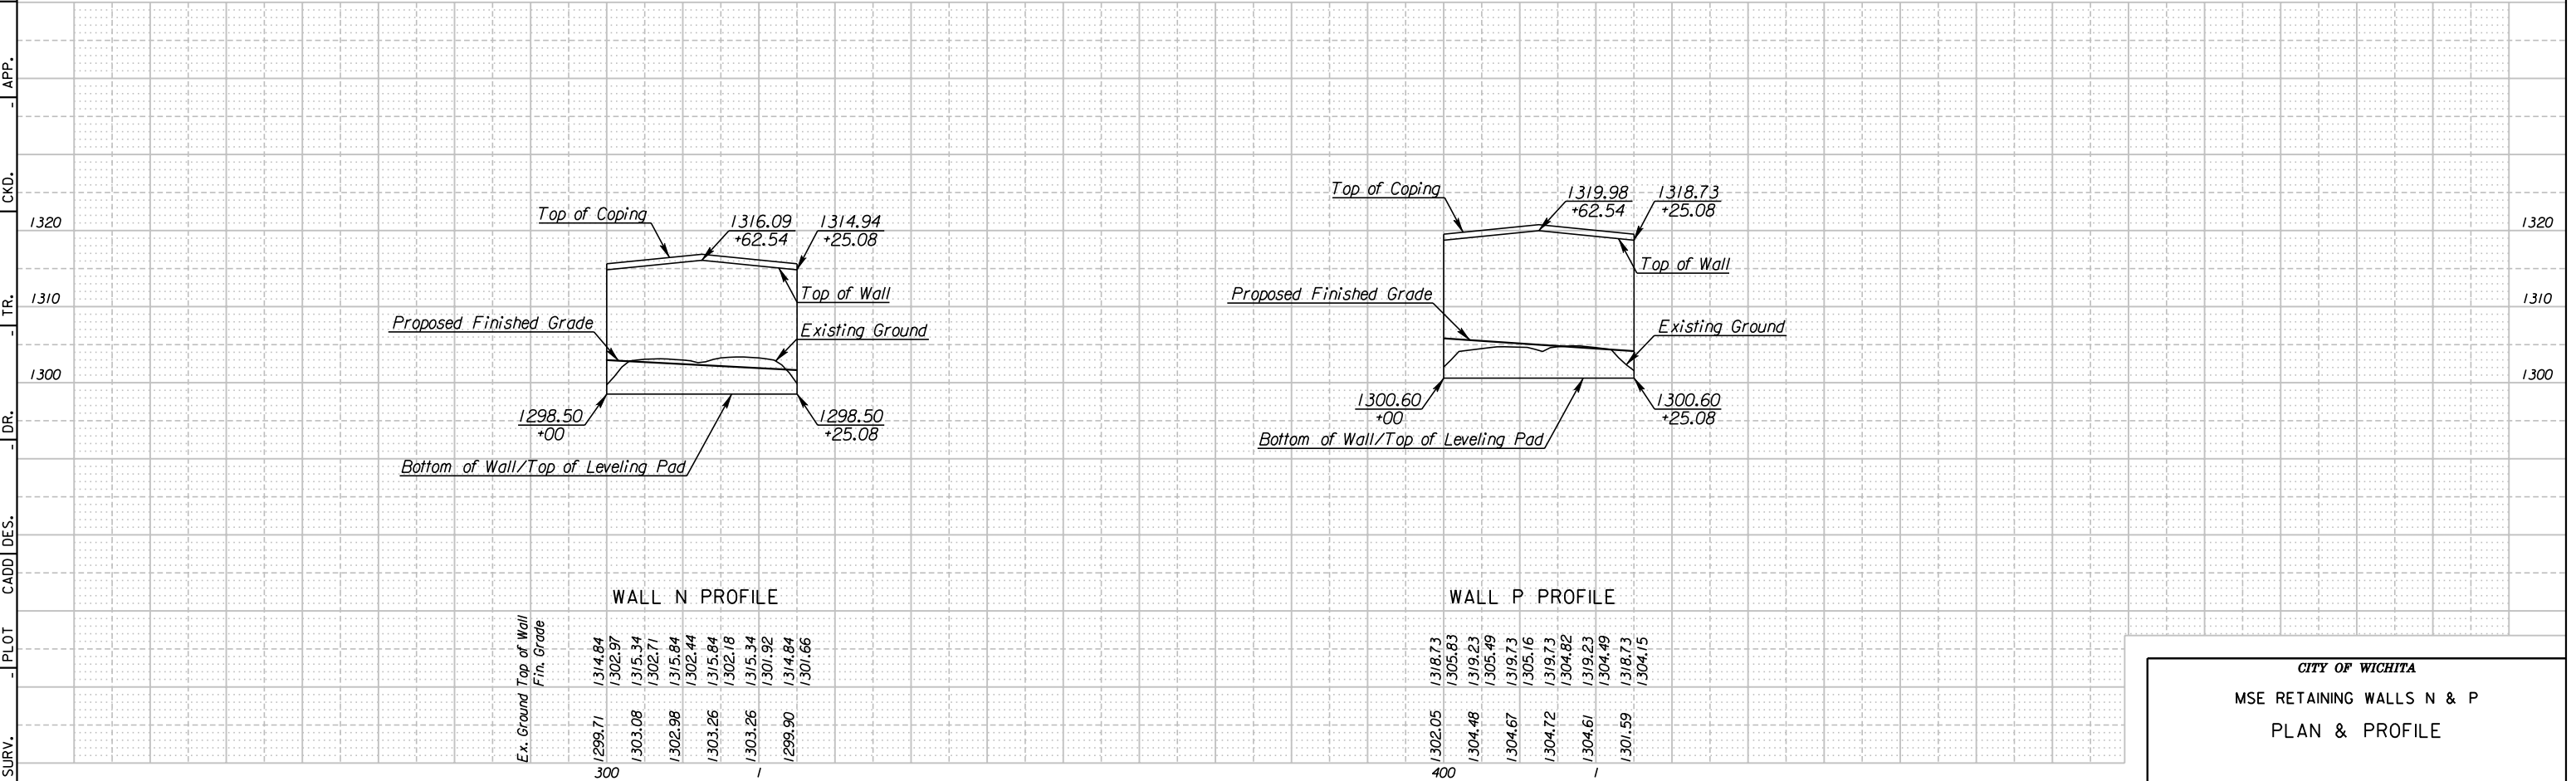

WALL N PROFILE

| Sta. | Ex. Ground Top of Wall Frn. Grade |
|------|-----------------------------------|
| 300 | 1299.71 |
| | 1314.84 |
| | 1302.97 |
| | 1315.34 |
| | 1302.71 |
| | 1315.84 |
| | 1302.44 |
| | 1315.84 |
| | 1302.18 |
| | 1315.34 |
| | 1301.92 |
| | 1314.84 |
| | 1301.66 |

WALL P PROFILE

| Sta. | Ex. Ground Top of Wall Frn. Grade |
|------|-----------------------------------|
| 400 | 1302.05 |
| | 1318.73 |
| | 1305.83 |
| | 1319.23 |
| | 1305.49 |
| | 1319.73 |
| | 1305.16 |
| | 1319.73 |
| | 1304.82 |
| | 1319.23 |
| | 1304.49 |
| | 1318.73 |
| | 1304.15 |

CITY OF WICHITA
MSE RETAINING WALLS N & P
PLAN & PROFILE

10:47:00 AM
 2/9/2011
 I:\35766A\Cadd\Sheets\Structures\Walls\EK2NPWAPP01.dgn
 SURV. - PLOT CADD DES. - DR. - TR. - CKD. - APP.