
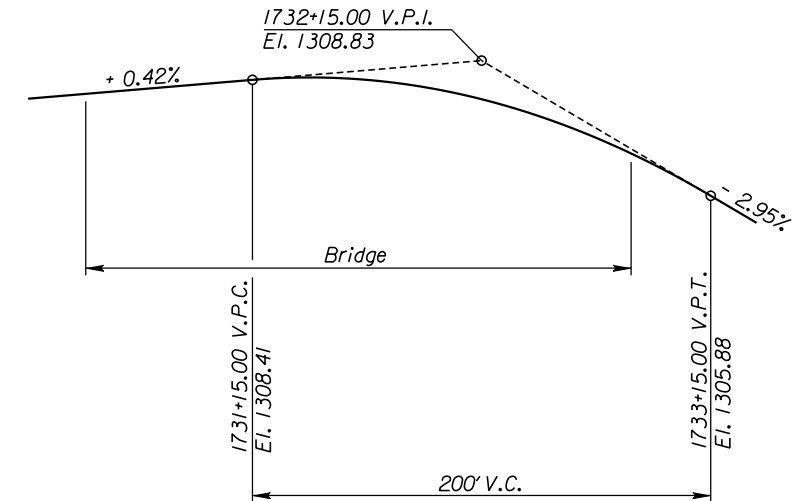
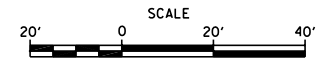


STATE	PROJECT NO.	YEAR	SHEET NO.	TOTAL SHEETS
KANSAS	472 84614	.	202	534

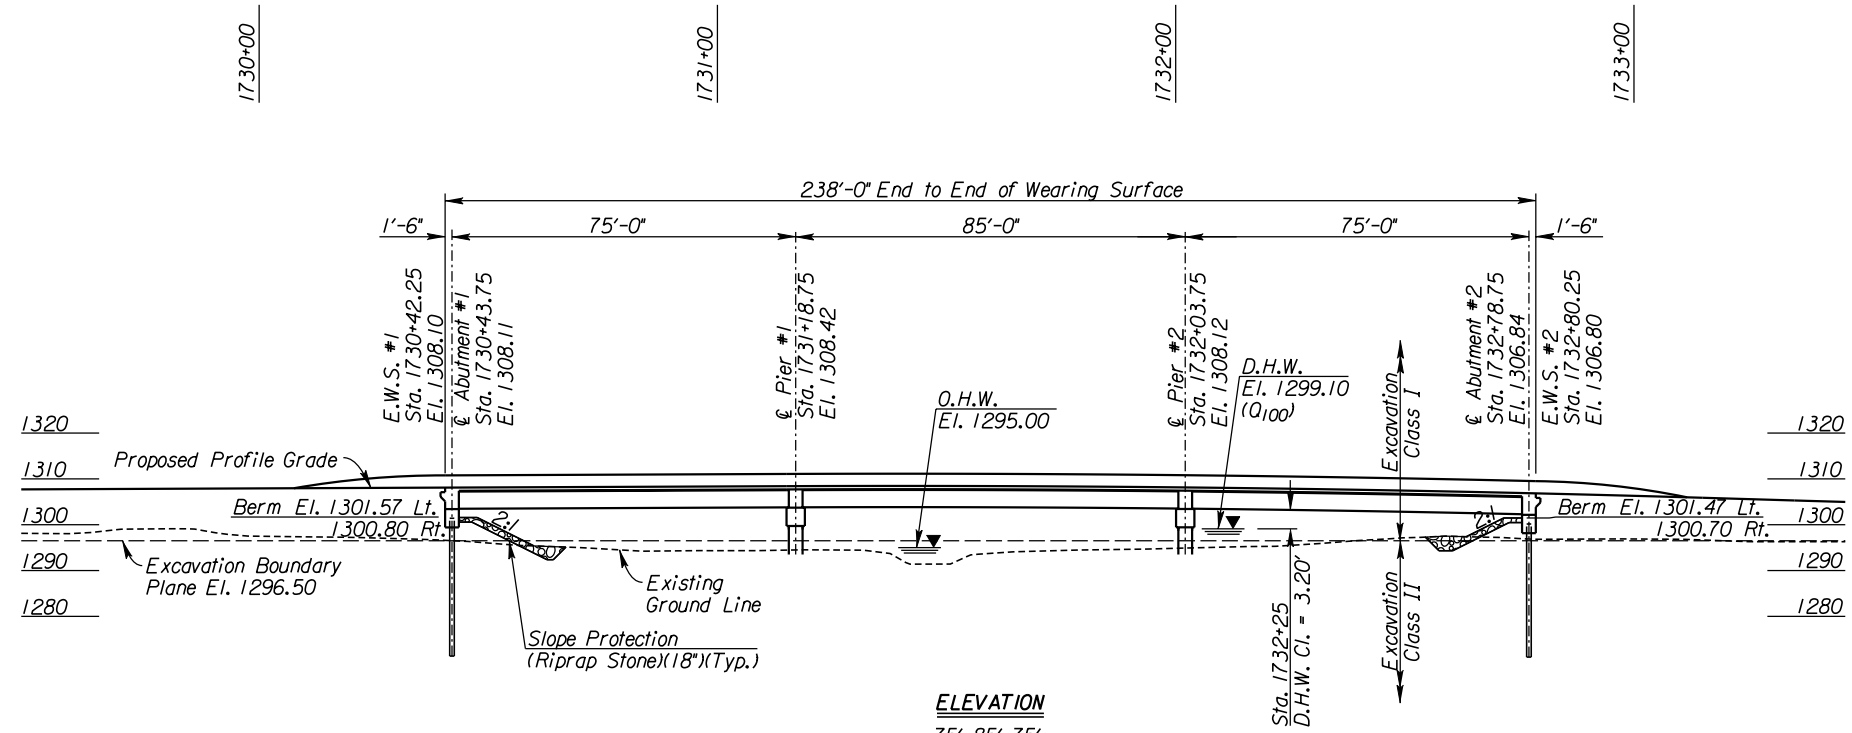


DESIGN LOADING:

HL-93

UNIT STRESSES:

Concrete $f'_c = 4,000 \text{ psi}$
Reinforcing Steel $f_y = 60,000 \text{ psi}$

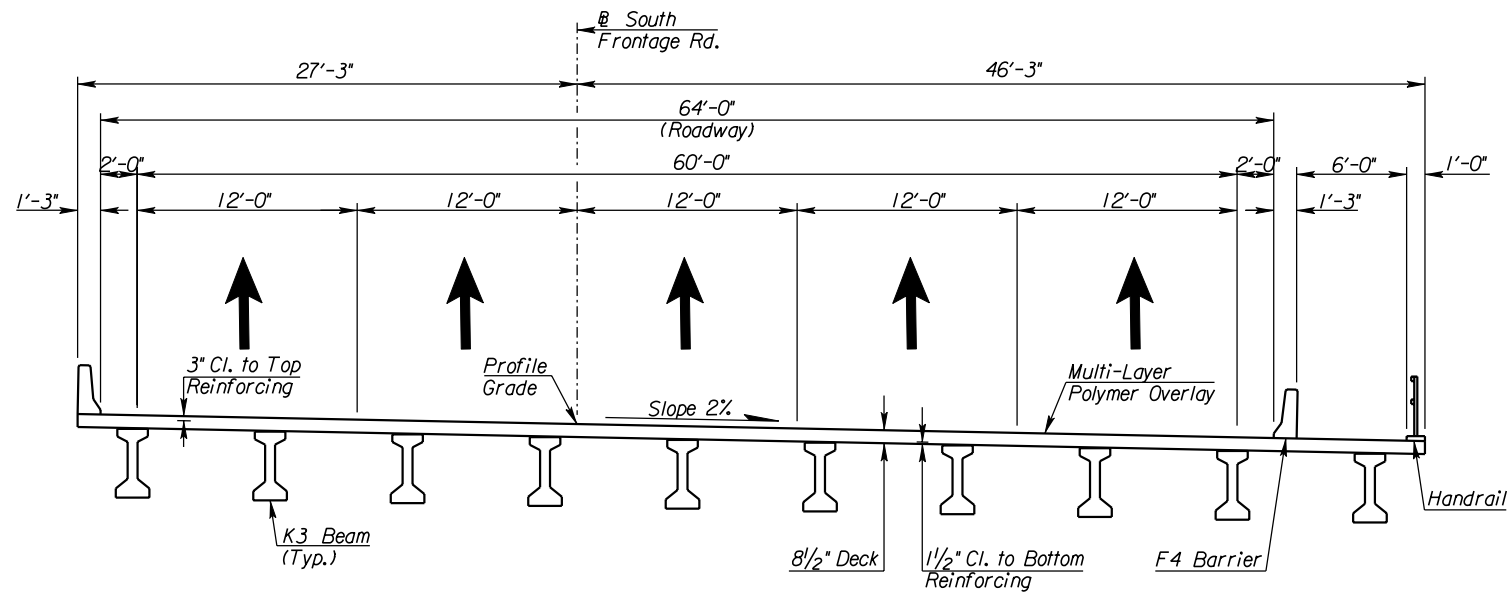

SOUTH FRONTAGE ROAD OVER BROOKHAVEN CREEK
Proposed Section

VERTICAL PROFILE

CITY OF WICHITA
SOUTH FRONTAGE ROAD OVER BROOKHAVEN CREEK
CONSTRUCTION LAYOUT II
BR. NO. STA. 1731+61.25

10:52:07 AM
 2/9/2011
 I:\35766A\Cadd\Sheets\Structures\Bridges\BHCRCR\SFRA\K2BHSF CLY02.dgn
 SURV. - PLOT CADD DES. - DR. - TR. - CKD. - APP.