
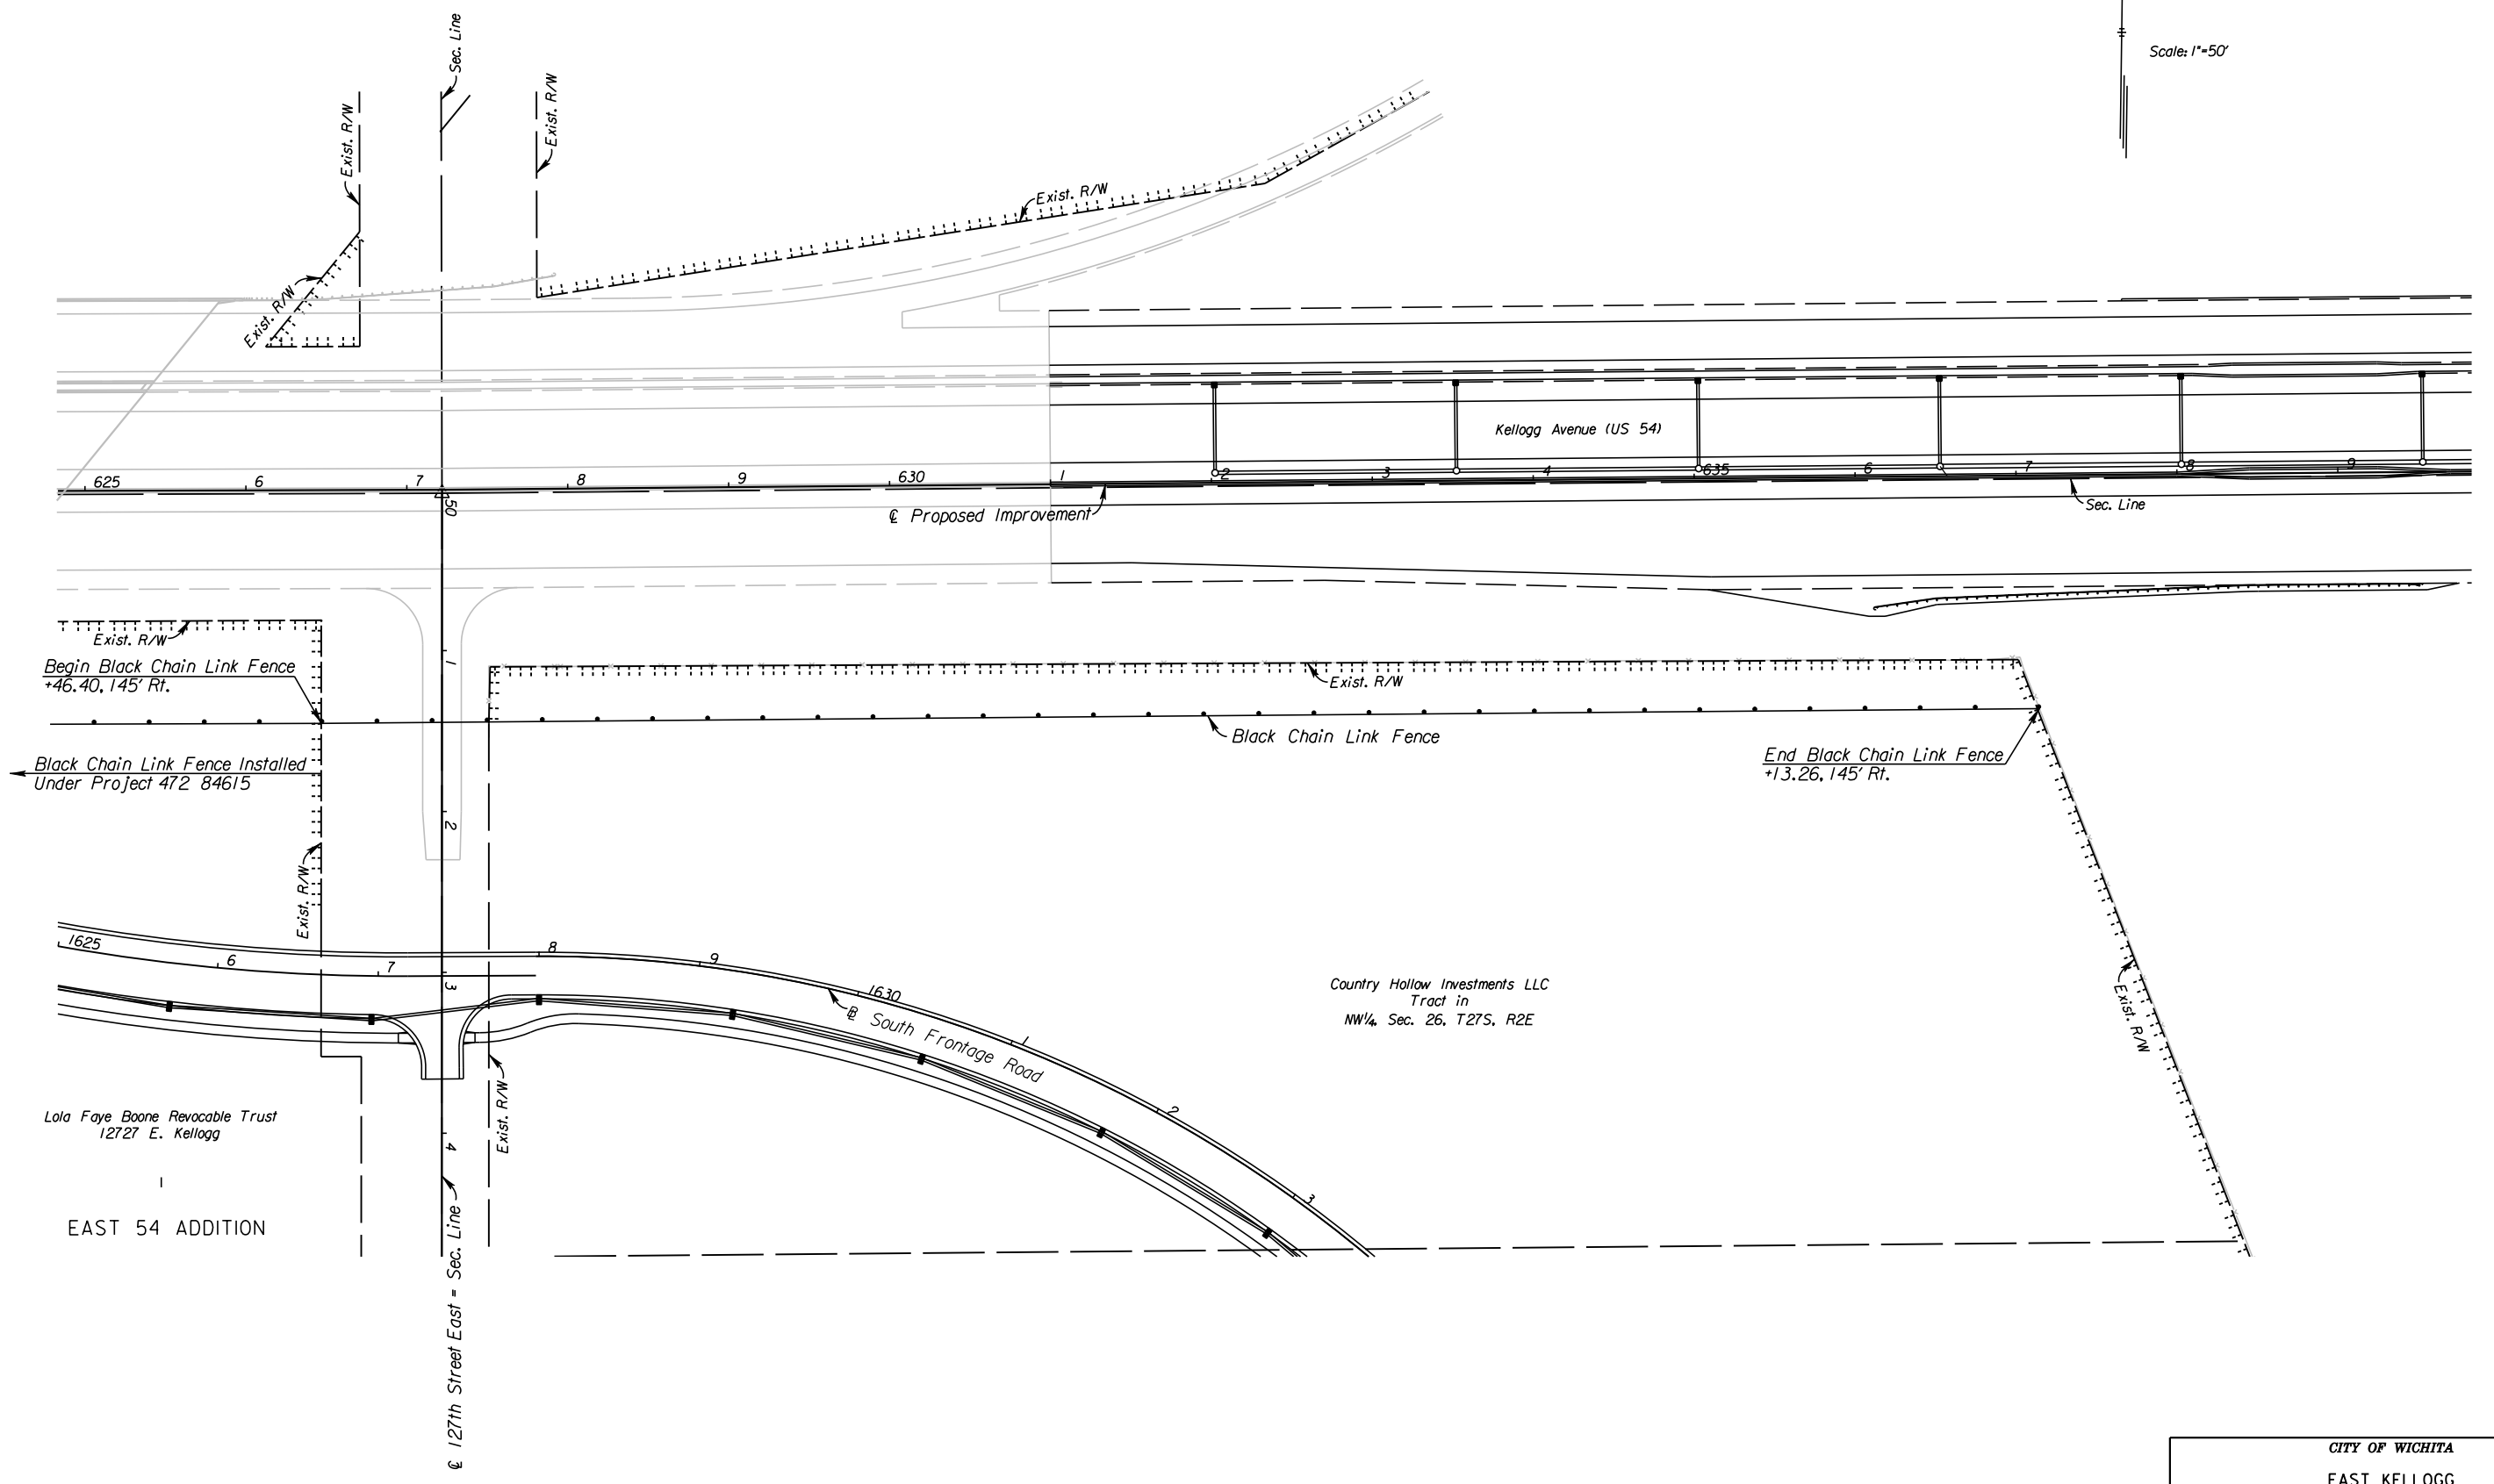


STATE	PROJECT NO.	YEAR	SHEET NO.	TOTAL SHEETS
KANSAS	472 84614	:	215	534

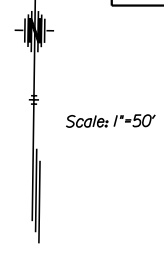

10:54:04 AM
 2/9/2011
 T:\35766A\Cadd\Sheets\Roadway\Fencing\EK2\FENC01.dgn
 SURV. - PLOT CADD DES. - DR. - TR. - CKD. - APP.

CITY OF WICHITA
 EAST KELLOGG
 FENCING PLAN
 STA. 626+46.40 TO STA. 638+00