


STATE	PROJECT NO.	YEAR	SHEET NO.	TOTAL SHEETS
KANSAS	472 84614	:	216	534

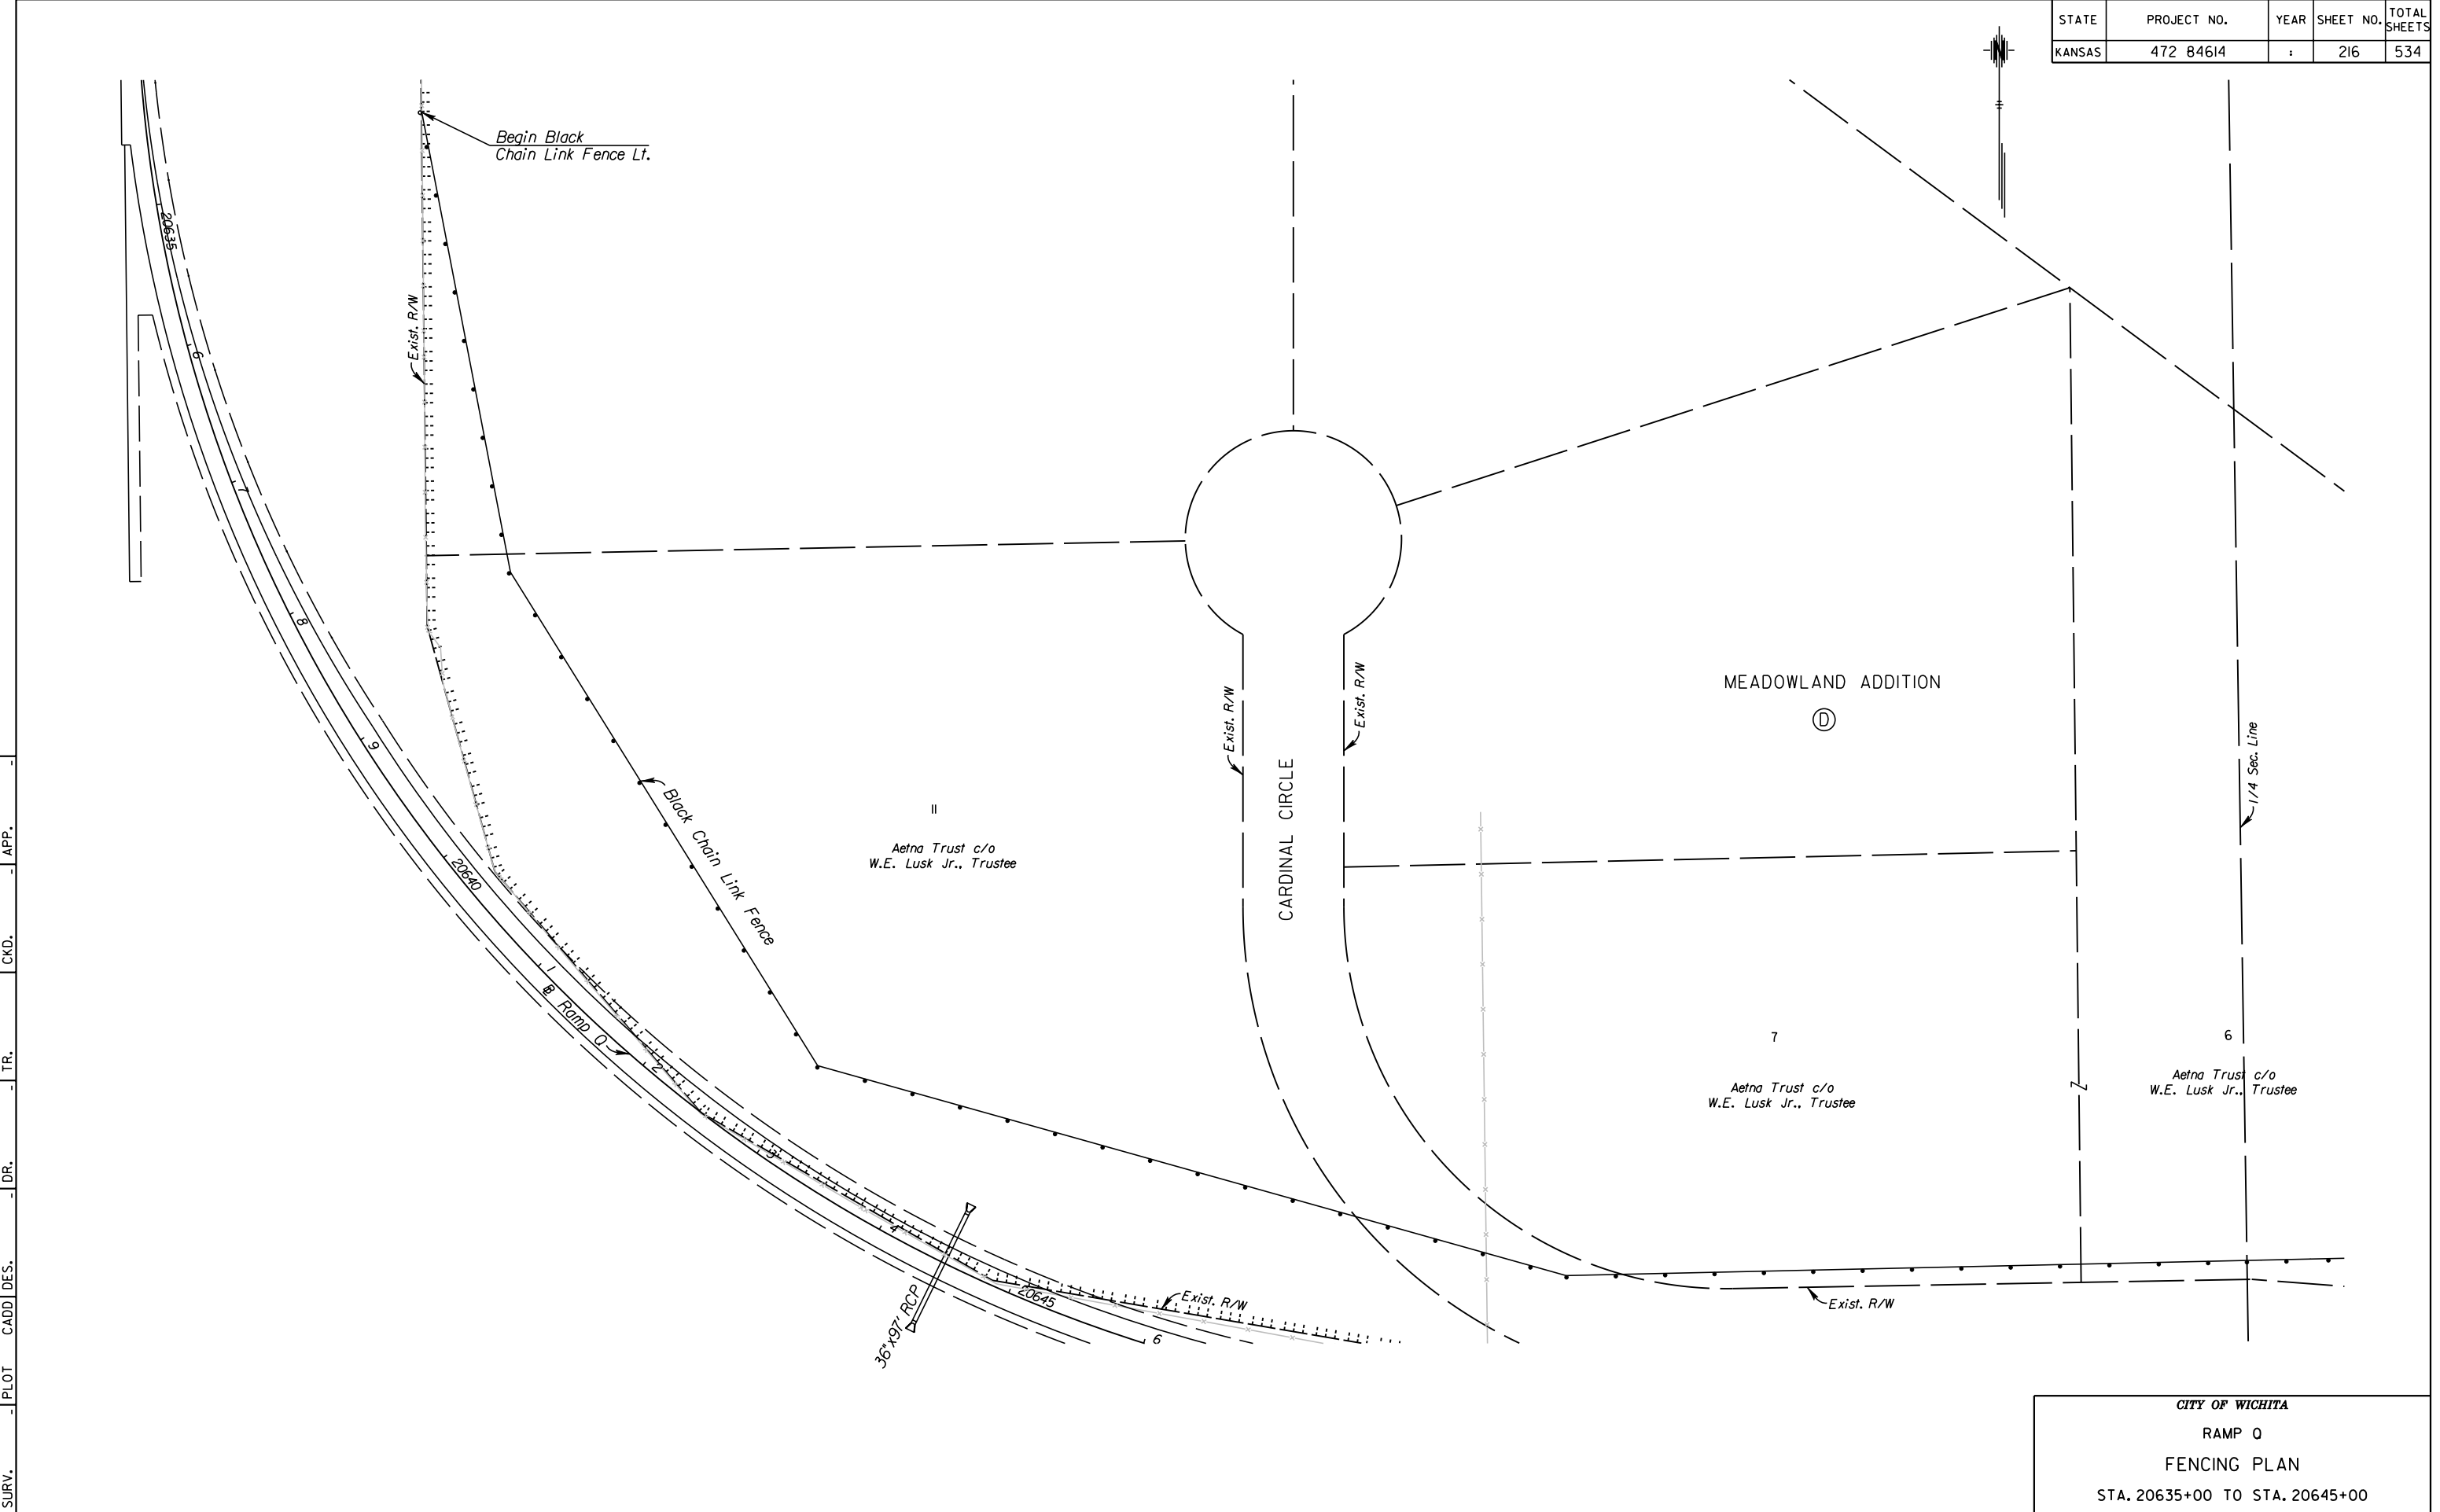

10:54:07 AM
 2/9/2011
 I:\35766A\Cadd\Sheets\Roadway\Fencing\EK2FNC02.dgn
 SURV. - PLOT CADD DES. - DR. - TR. - CKD. - APP.

CITY OF WICHITA
RAMP 0
FENCING PLAN
 STA. 20635+00 TO STA. 20645+00