


STATE	PROJECT NO.	YEAR	SHEET NO.	TOTAL SHEETS
KANSAS	472 84614	:	218	534

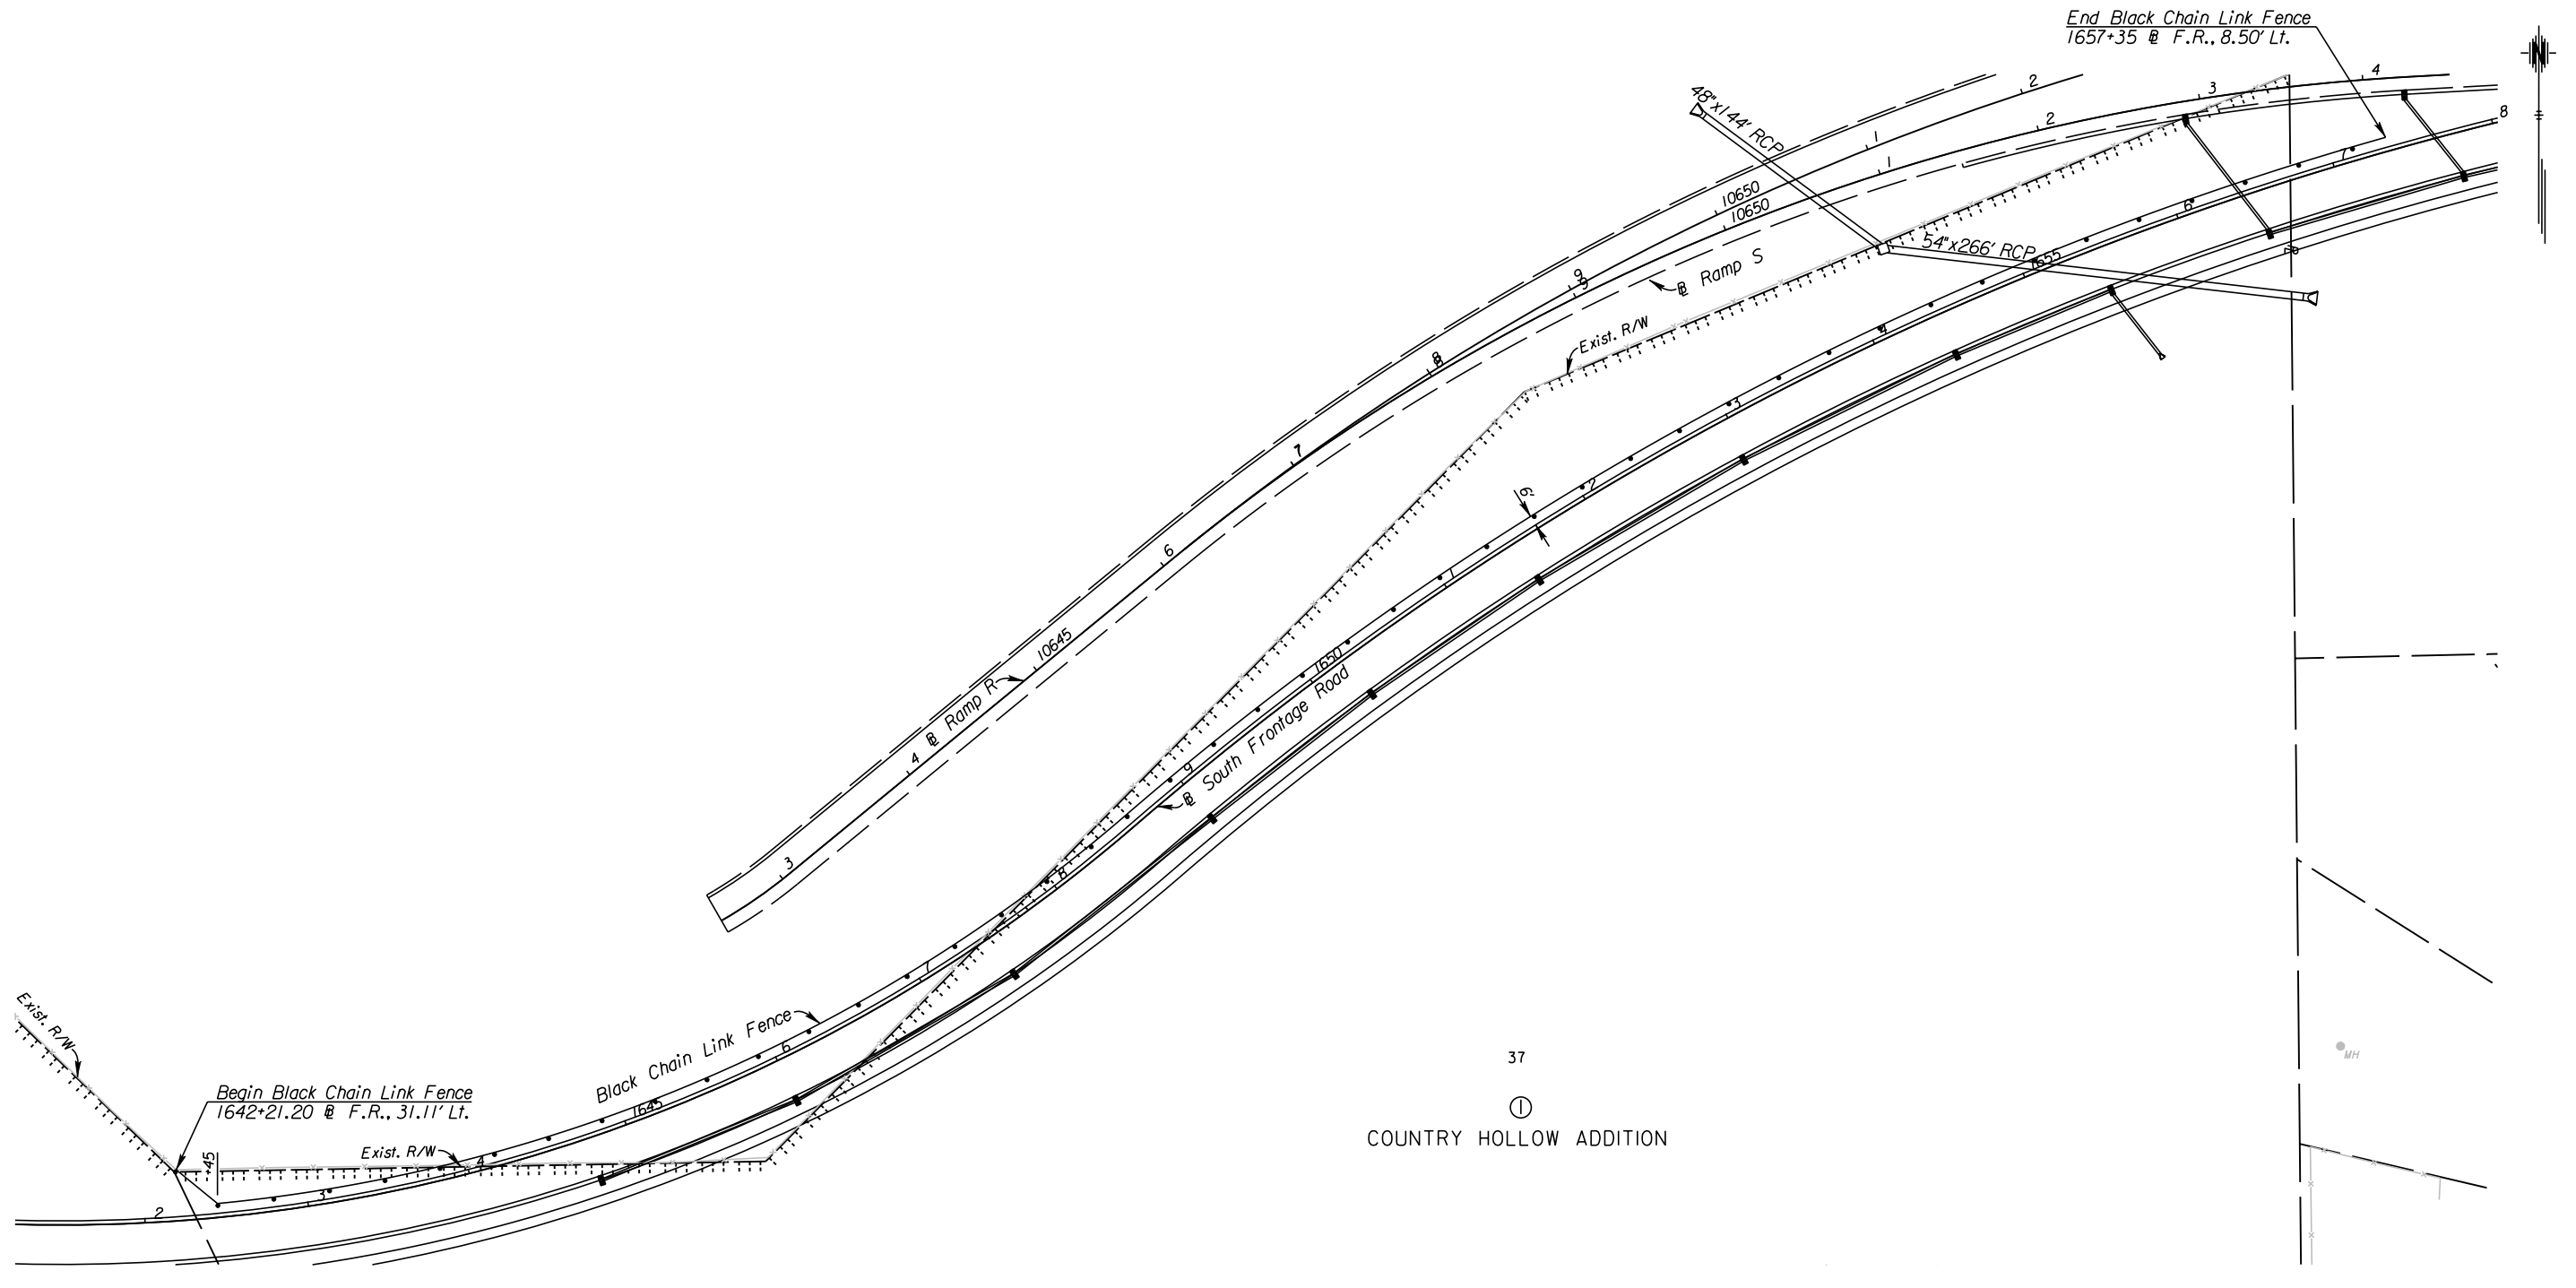

Country Hollow Investments LLC
Tract in
NW¼, Sec. 26, T27S, R2E

RESERVE "C"

CITY OF WICHITA
SOUTH FRONTAGE ROAD
FENCING PLAN
STA. 1642+00 TO STA. 1658+00

10:54:12 AM
2/9/2011
T:\35766A\Cadd\Sheets\Roadway\Fencing\EK2FNC04.dgn
SURV. - PLOT CADD DES. - DR. - TR. - CKD. - APP.