


11:28:54 AM
 2/18/2011
 T:\35766A\Cadd\Sheets\Traffic\Signing\K2SIGN8.dgn

SURV. - PLOT - CADD | DES. - DR. - TR. - CKD. - APP.

STATE	PROJECT NO.	YEAR	SHEET NO.	TOTAL SHEETS
KANSAS	472 84614	:	226	534

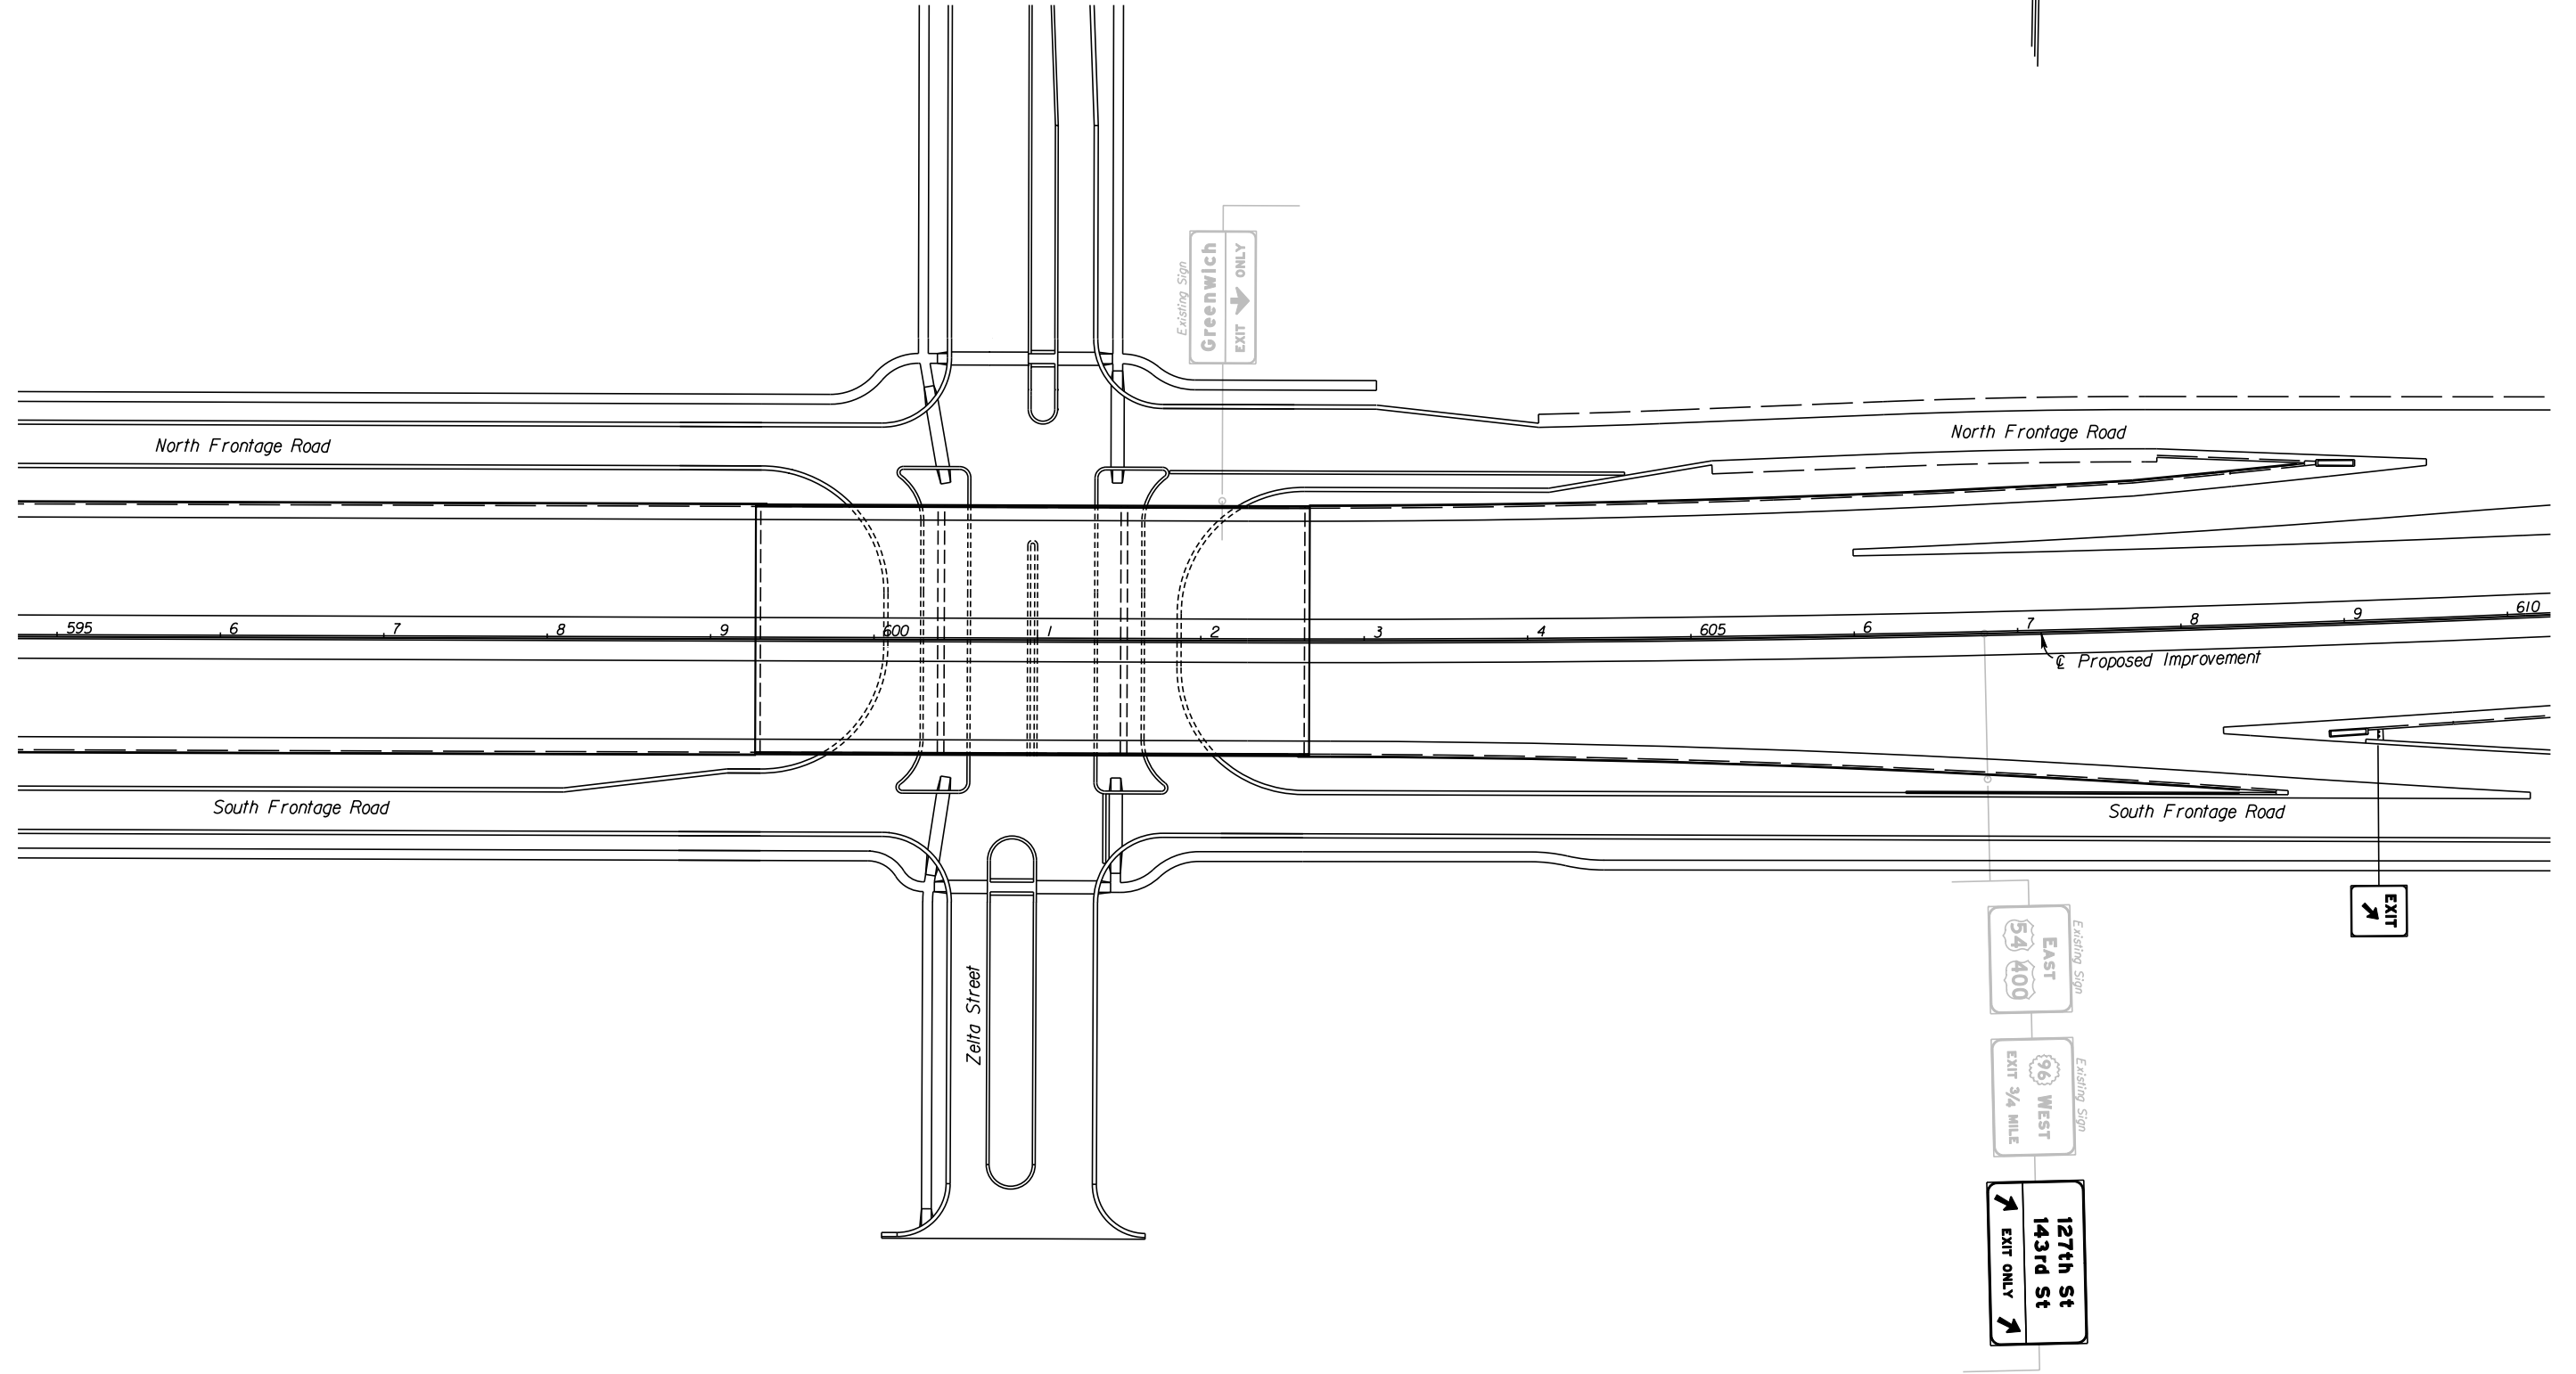

CITY OF WICHITA
 EAST KELLOGG
 SIGNING PLAN
 STA. 595+00 TO STA. 610+00