
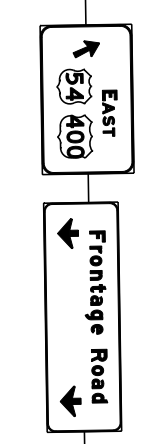


STATE	PROJECT NO.	YEAR	SHEET NO.	TOTAL SHEETS
KANSAS	472 84614	:	230	534

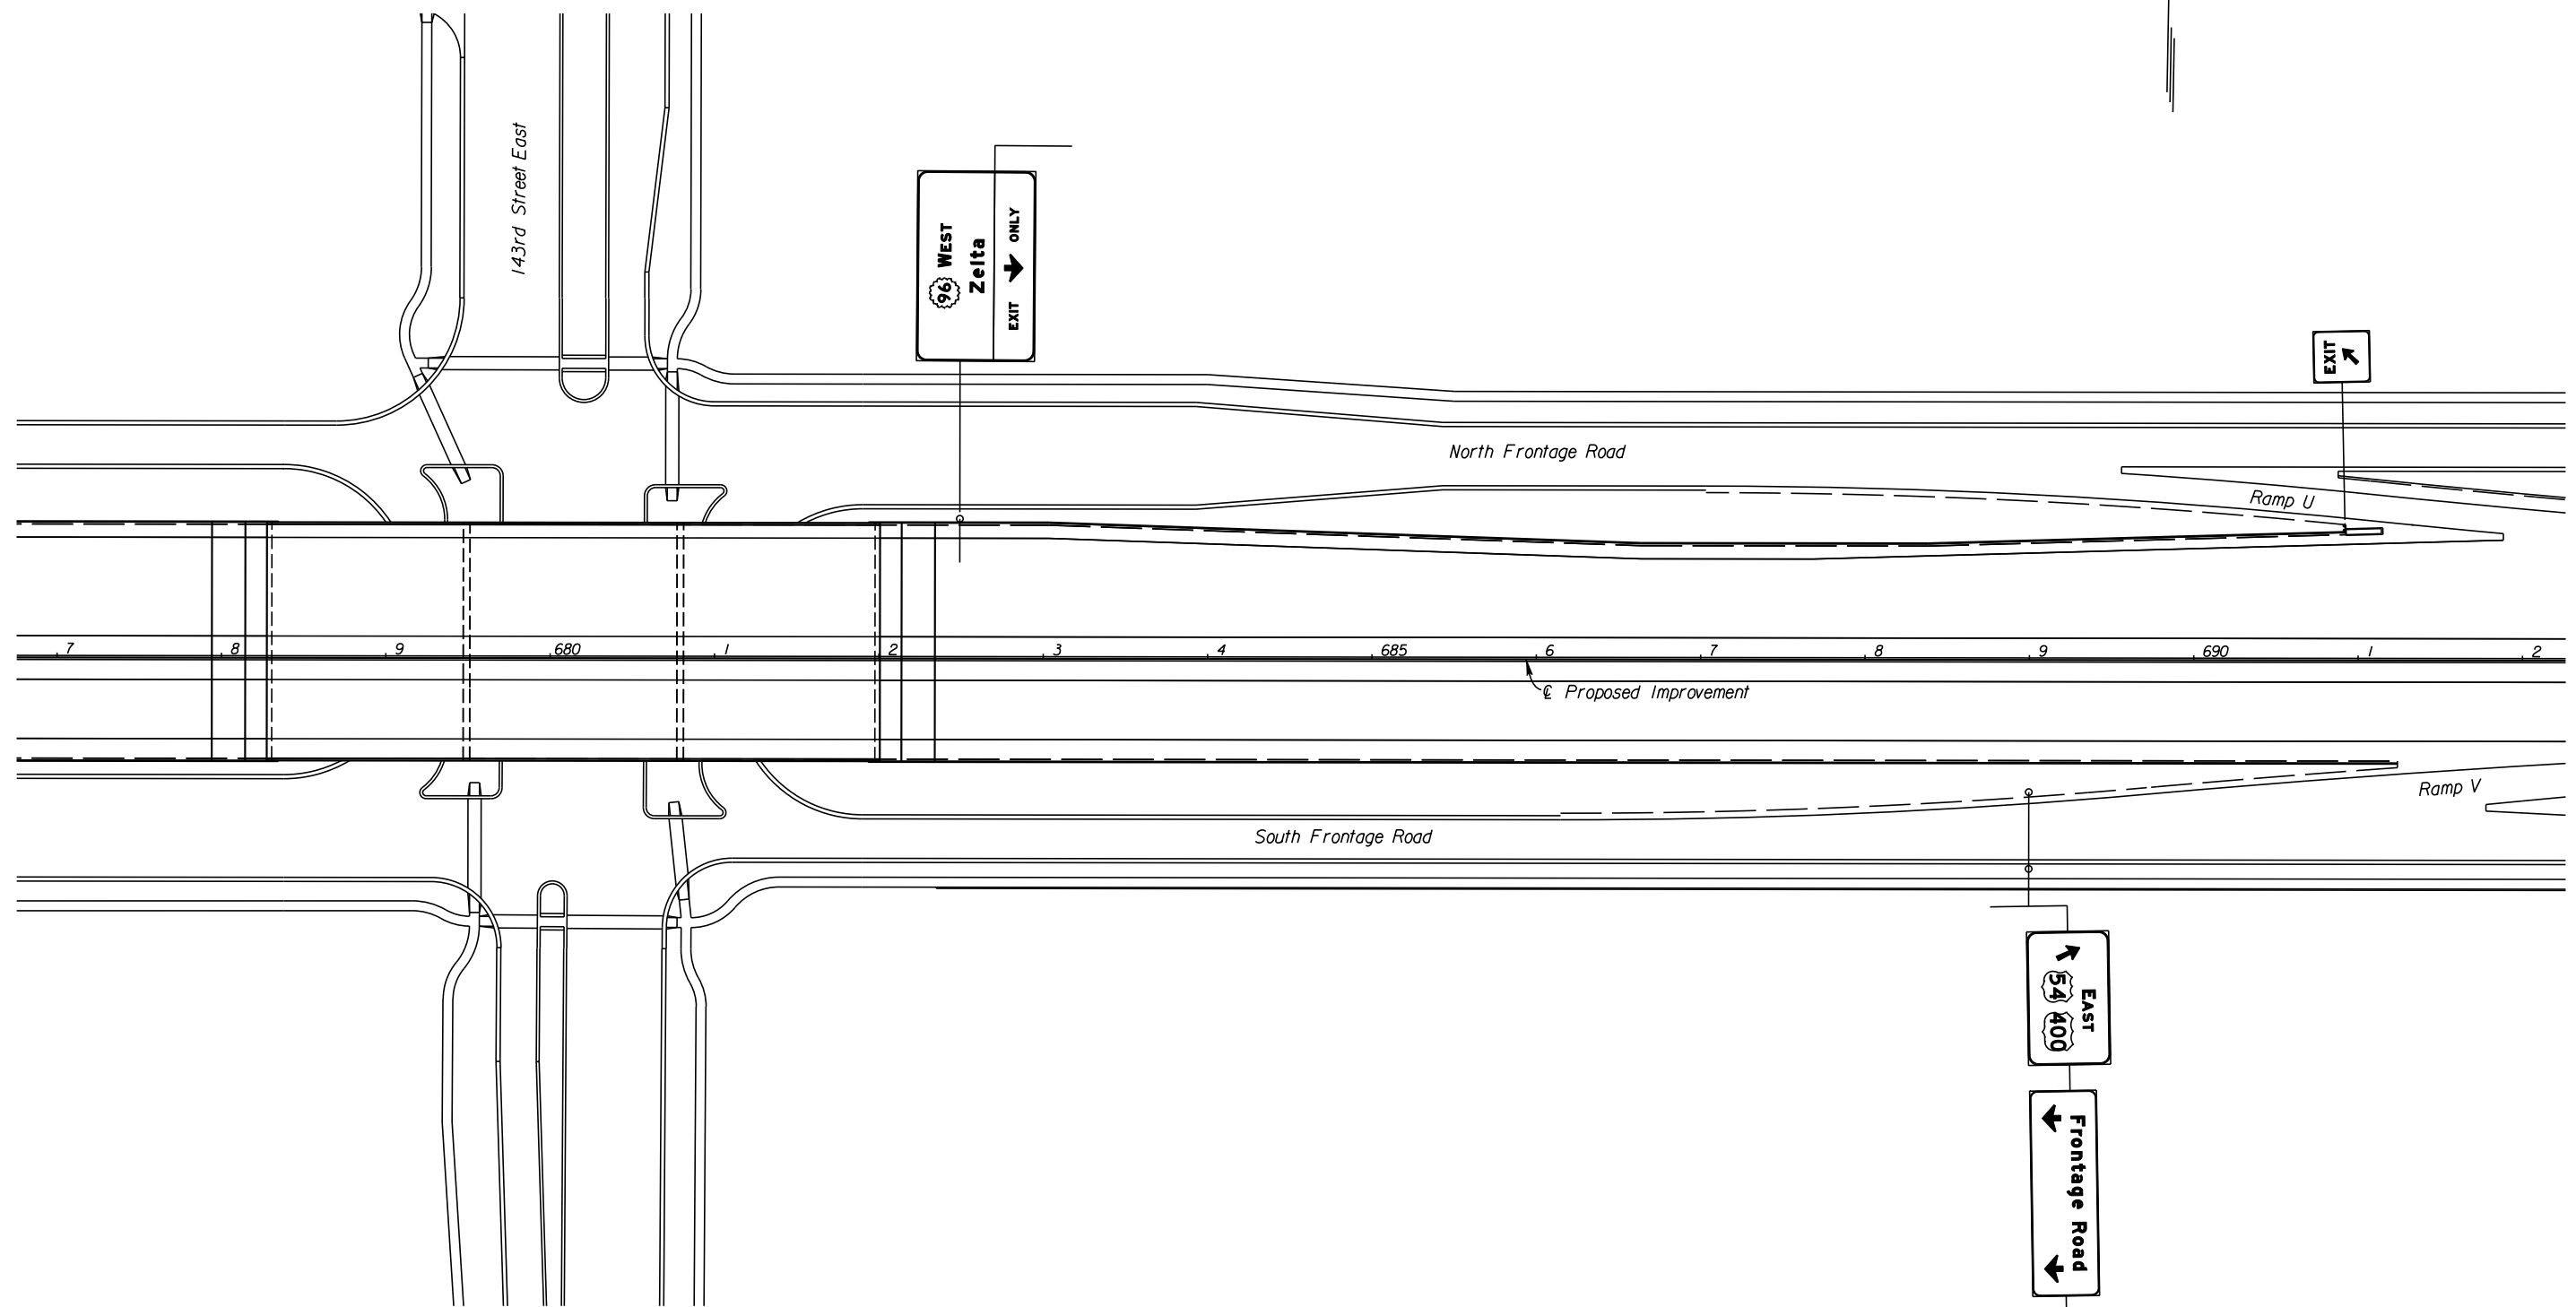

CITY OF WICHITA
 EAST KELLOGG
 SIGNING PLAN
 STA. 677+00 TO STA. 692+00

10:54:58 AM
 2/9/2011
 I:\35766A\Cadd\Sheets\Traffic\Signing\K2SIGN05.dgn
 SURV. - PLOT CADD DES. - DR. - TR. - CKD. - APP.