


10:55:00 AM

2/9/2011

T:\35766A\Cadd\Sheets\Traffic\Signing\K2SIGN06.dgn

SURV. - PLOT - CADD | DES. - DR. - TR. - CKD. - APP.

STATE	PROJECT NO.	YEAR	SHEET NO.	TOTAL SHEETS
KANSAS	472 84614	:	231	534

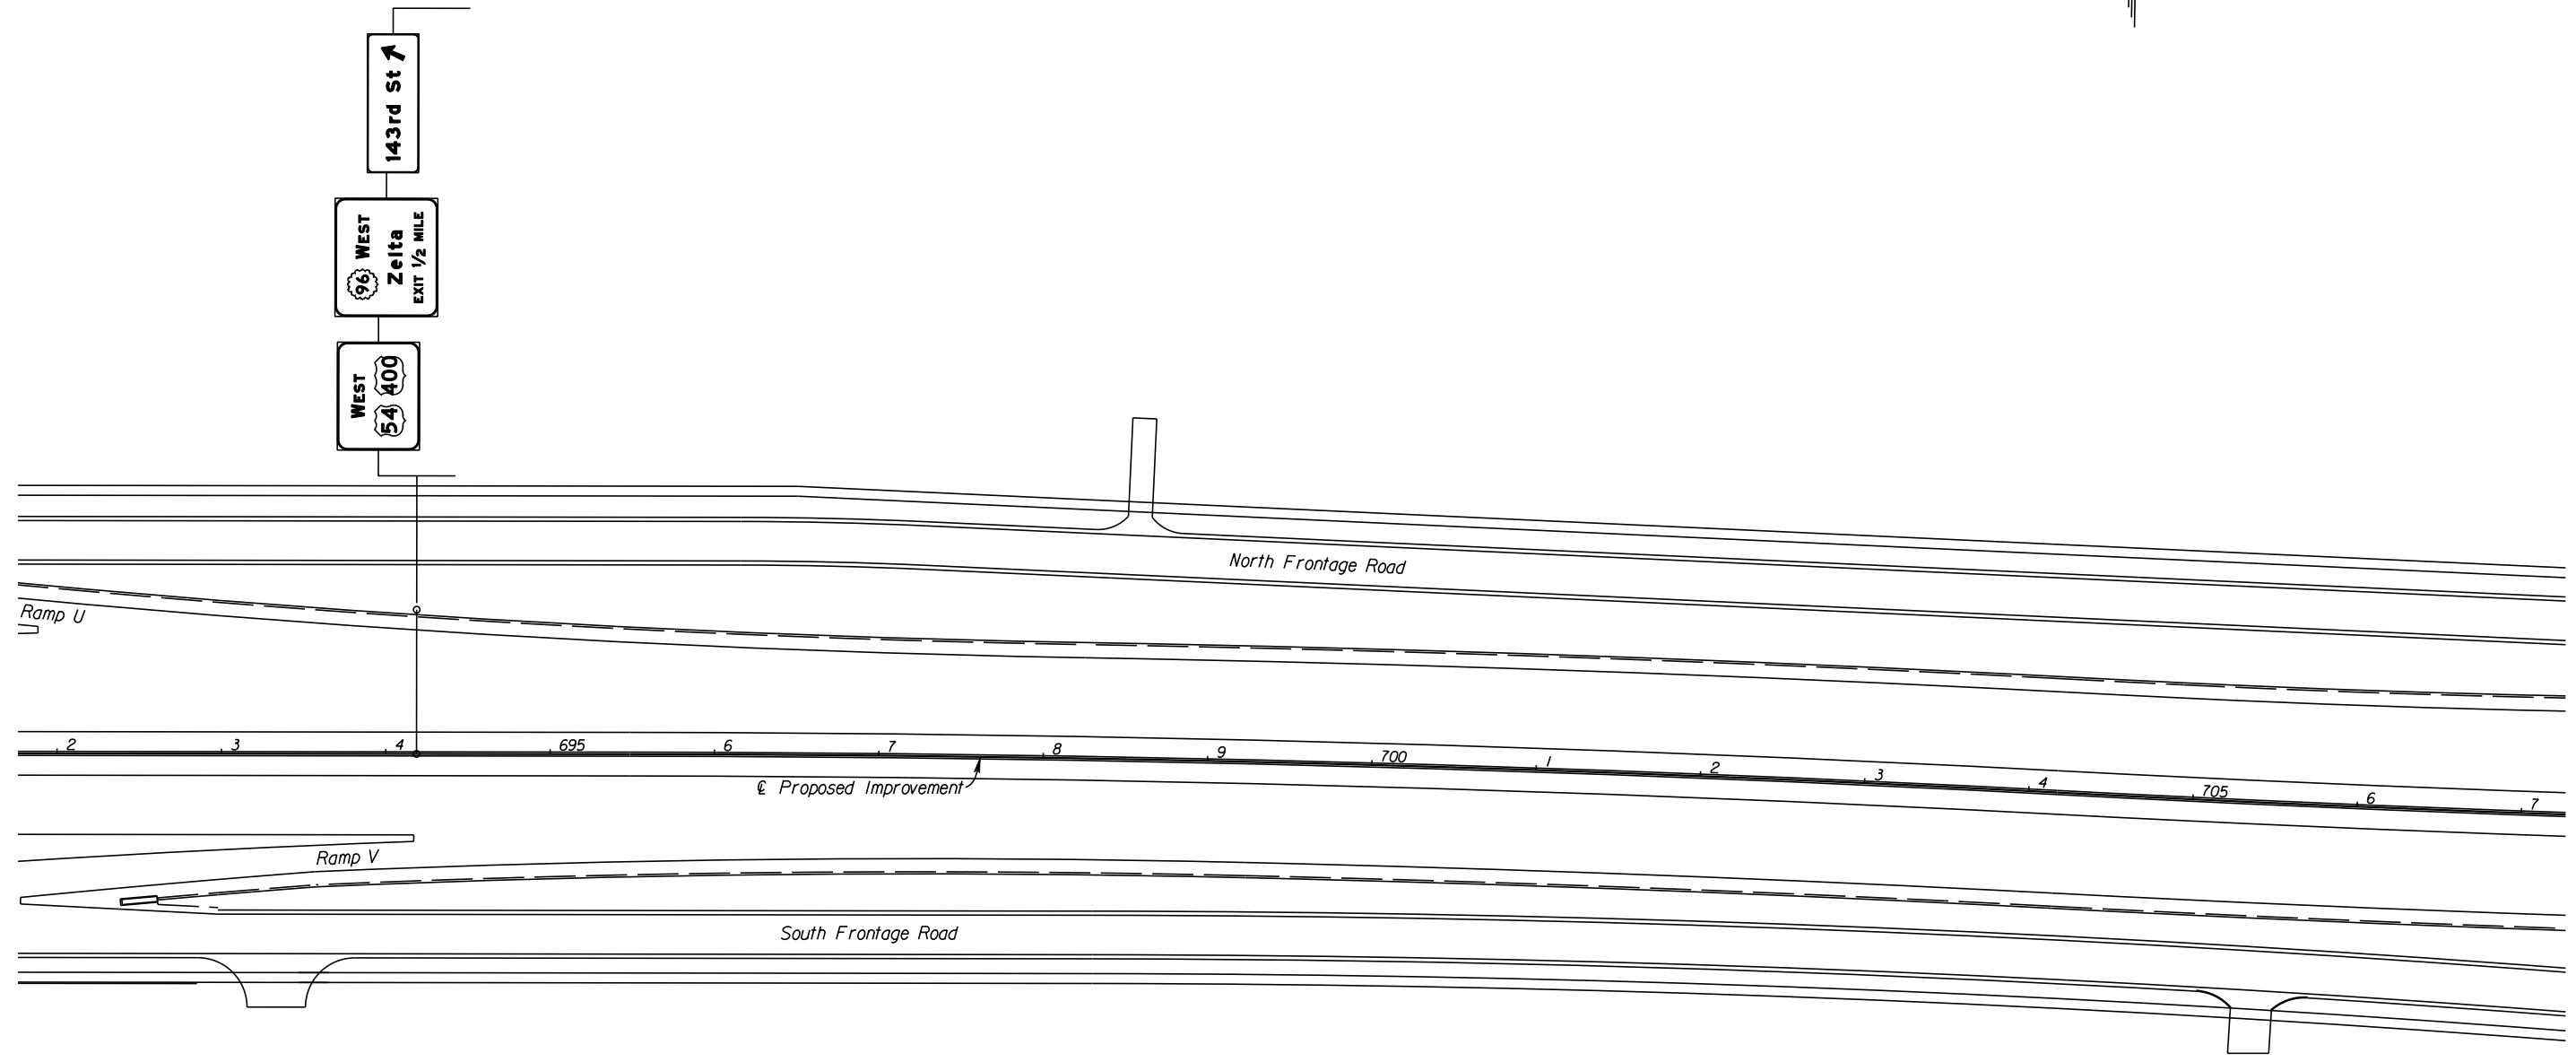

CITY OF WICHITA  
 EAST KELLOGG  
 SIGNING PLAN  
 STA. 692+00 TO STA. 707+00